


ISO A1 594mm x 841mm
 Approved:
 Checked:
 Designer:
 Project Management Initials:
 2016/05/9
 PATH: P:\projects\602257\DRAWING\REPORT\TR19A\TR19A_888.dgn

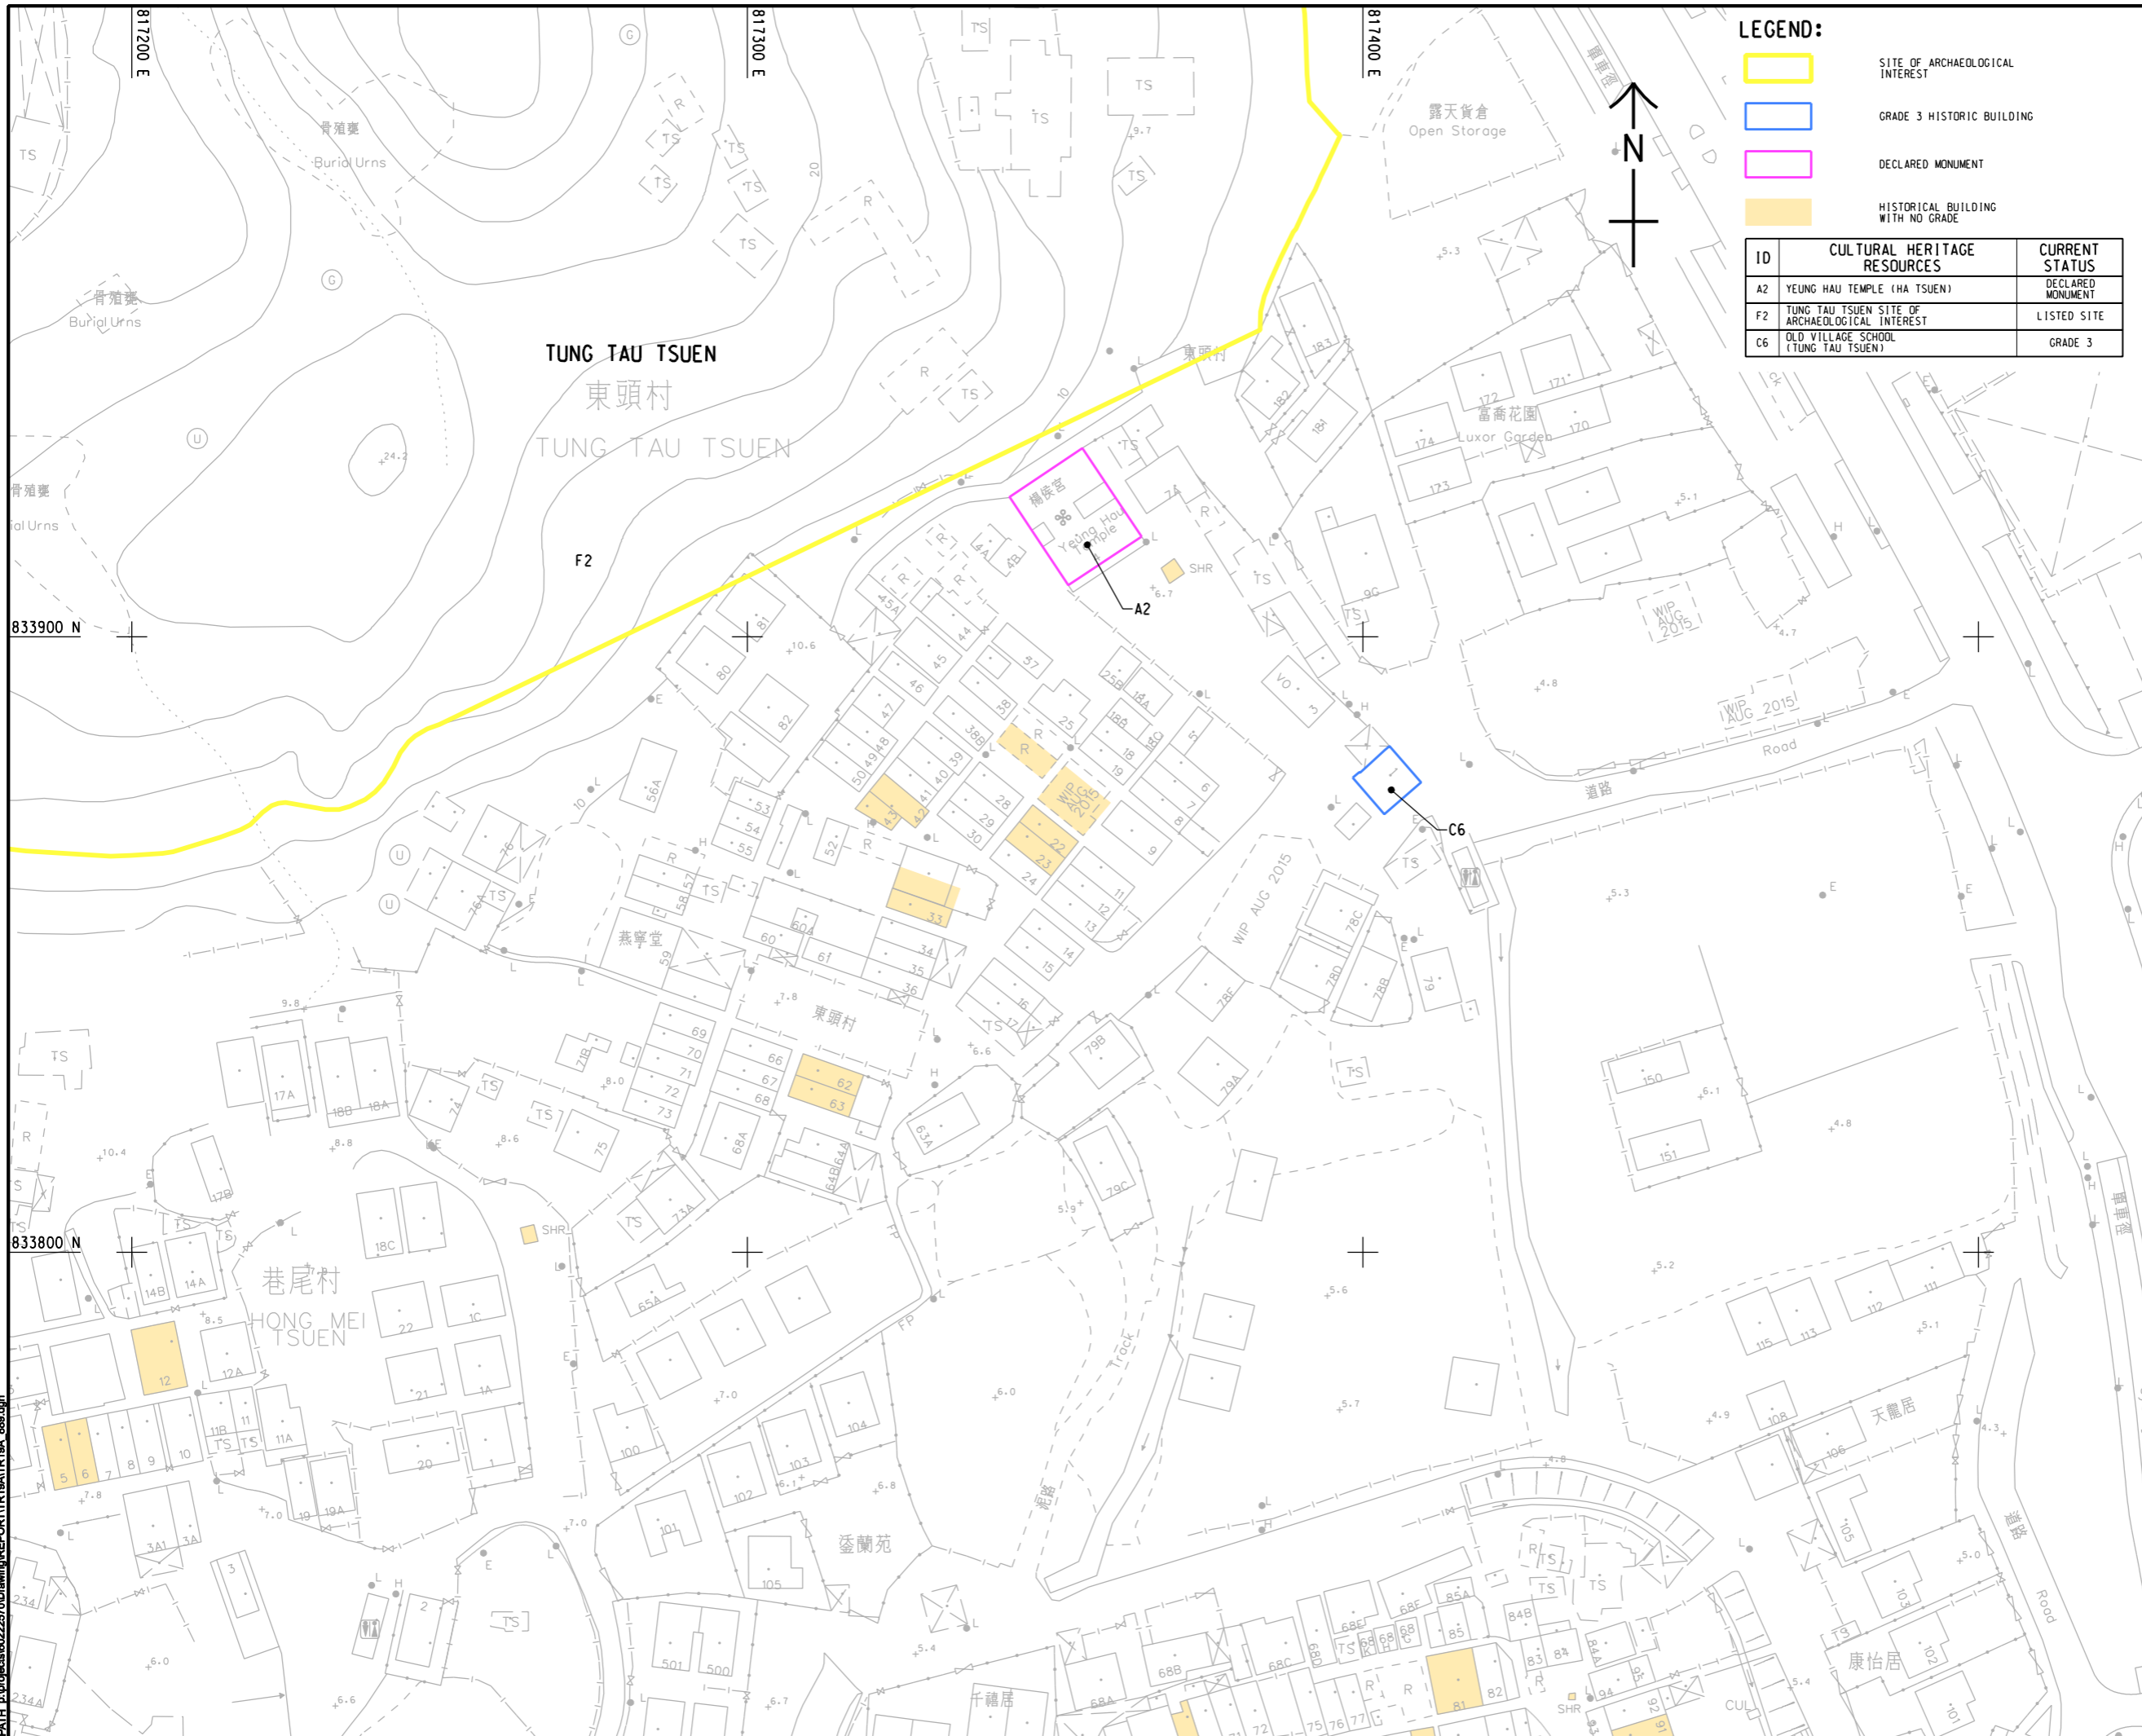

LEGEND:

- SITE OF ARCHAEOLOGICAL INTEREST
- GRADE 3 HISTORIC BUILDING
- DECLARED MONUMENT
- HISTORICAL BUILDING WITH NO GRADE

ID	CULTURAL HERITAGE RESOURCES	CURRENT STATUS
A2	YEUNG HAU TEMPLE (HA TSUEN)	DECLARED MONUMENT
F2	TUNG TAU TSUEN SITE OF ARCHAEOLOGICAL INTEREST	LISTED SITE
C6	OLD VILLAGE SCHOOL (TUNG TAU TSUEN)	GRADE 3

AECOM

PROJECT
HUNG SHUI KIU NEW DEVELOPMENT AREA PLANNING AND ENGINEERING STUDY - INVESTIGATION

CLIENT
 業主

 土木工程拓展署 規劃署
 Civil Engineering and Development Department Planning Department

CONSULTANT
 工程顧問公司
 AECOM Asia Company Ltd.
 www.aecom.com

SUB-CONSULTANTS
 分判工程顧問公司


ISSUE/REVISION
 修訂

NO.	DATE	DESCRIPTION	CHK.

STATUS
 階段

SCALE
 比例
 A3 1: 1000 DIMENSION UNIT
 尺寸單位
 METRES

KEY PLAN A3 1: 300000
 索引圖

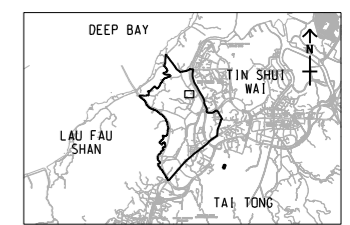

PROJECT NO.
 項目編號
 60222570

AGREEMENT NO.
 協議編號
 CE2/2011 (CE)

SHEET TITLE
 圖紙名稱
 CULTURAL HERITAGE RESOURCES, TUNG TAU TSUEN

SHEET NUMBER
 圖紙編號
 60222570/TR19A/FIGURE 12.V18

This drawing has been prepared for the use of AECOM's client. It may not be used, modified, reproduced or relied upon by third parties, except as approved by AECOM or as required by law. AECOM accepts no responsibility, and denies any liability whatsoever, to any party that uses or relies on this drawing without AECOM's express written consent. Do not scale this document. All measurements must be obtained from the related dimensions.