


ISO A1 594mm x 841mm
 Approved:
 Checked:
 Designer:
 Project Management Initials:
 Pld File by: ANHL
 PATH: E:\projects\6022570\Drawing\REPORT\TR19A\TR19A_890.dgn
 2016/09/29

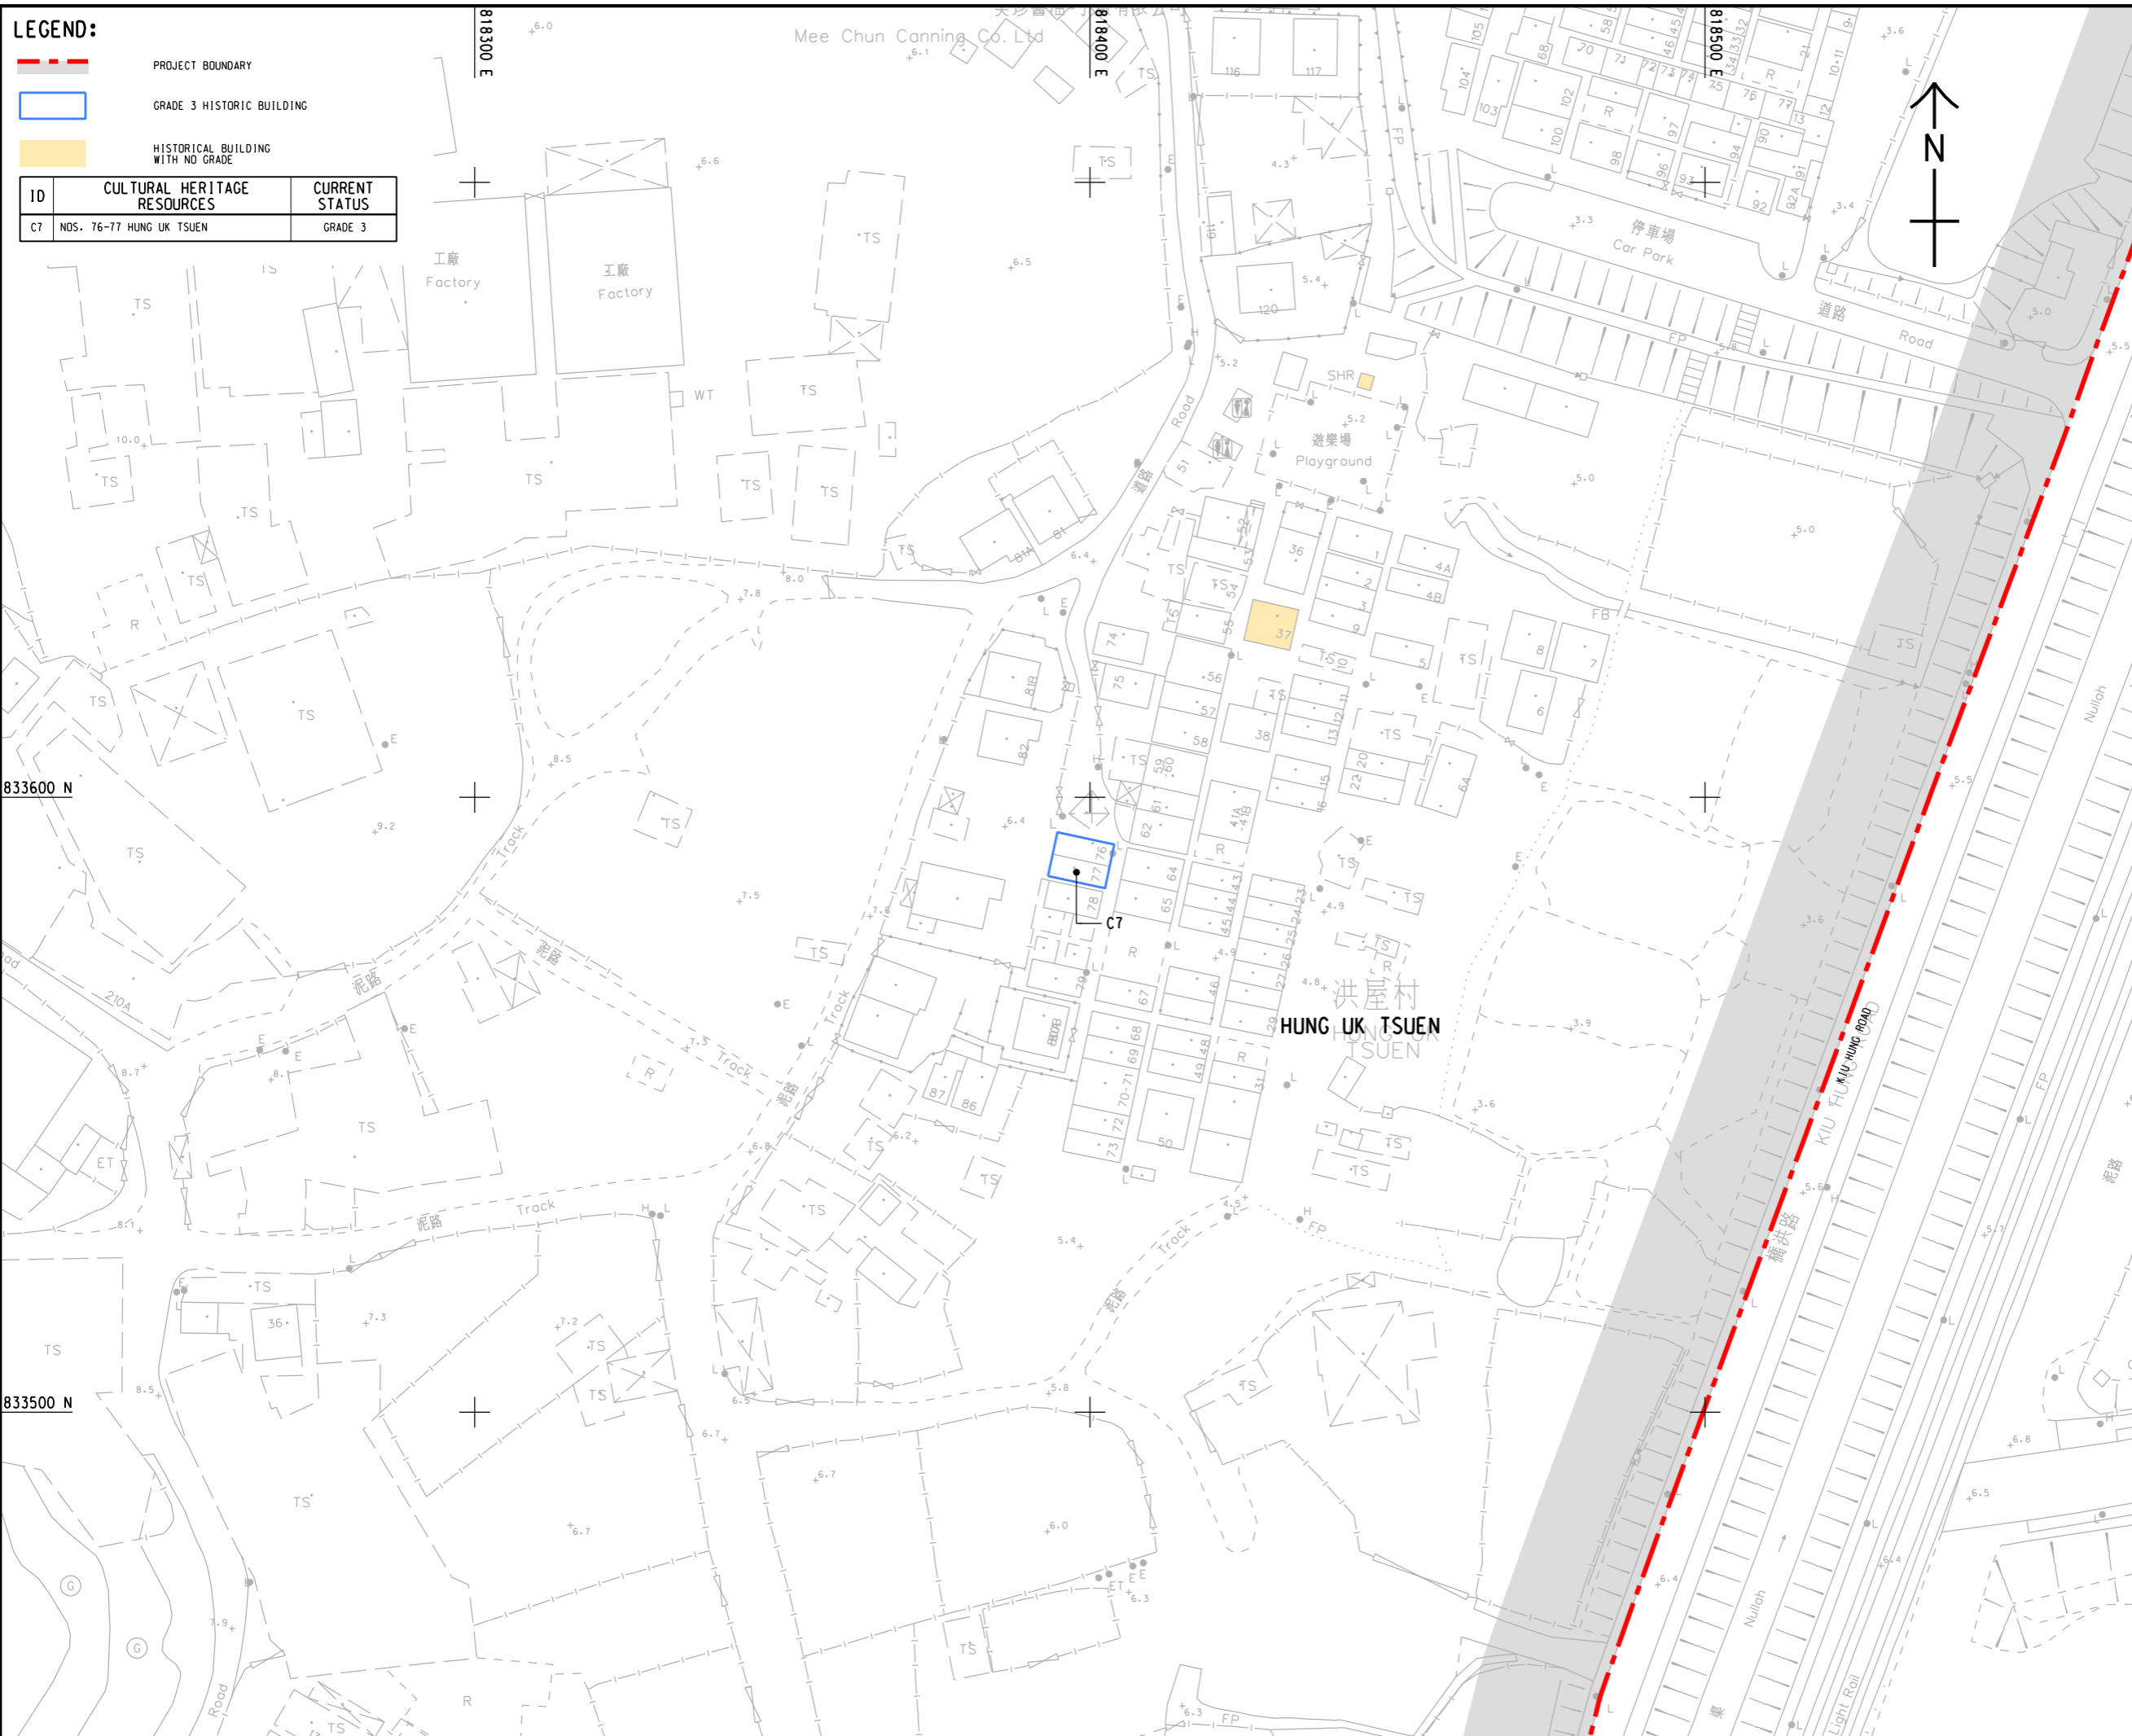

LEGEND:

	PROJECT BOUNDARY	
	GRADE 3 HISTORIC BUILDING	
	HISTORICAL BUILDING WITH NO GRADE	
ID	CULTURAL HERITAGE RESOURCES	CURRENT STATUS
C7	NOS. 76-77 HUNG UK TSUEN	GRADE 3



PROJECT
 HUNG SHUI KIU NEW DEVELOPMENT AREA PLANNING AND ENGINEERING STUDY - INVESTIGATION

CLIENT
 土木工程拓展署
 Civil Engineering and Development Department
 規劃署
 Planning Department

CONSULTANT
 AECOM Asia Company Ltd.
 www.aecom.com

SUB-CONSULTANTS
 分列工程顧問公司

ISSUE/REVISION


IR	DATE	DESCRIPTION	CHK.

STATUS

SCALE
 比例
 A3 1:1000

DIMENSION UNIT
 尺寸單位
 METRES

KEY PLAN A3 1:300000

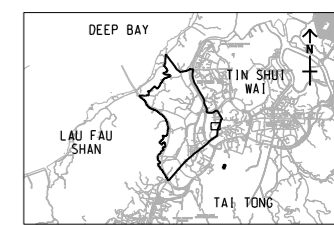

PROJECT NO.
 項目編號
 60222570

AGREEMENT NO.
 協議編號
 CE2/2011 (CE)

SHEET TITLE
 圖紙名稱
 CULTURAL HERITAGE RESOURCES, HUNG UK TSUEN

SHEET NUMBER
 圖紙編號
 60222570/TR19A/FIGURE 12.V19

This drawing has been prepared for the use of AECOM's client. It may not be used, modified, reproduced or relied upon by third parties, except as required by law. AECOM accepts no responsibility, and disclaims any liability whatsoever, to any party that uses or relies on this drawing without AECOM's express written consent. Do not scale this document. All measurements must be obtained from the related dimensions.