


ISO A1 594mm x 841mm  
 Approved:  
 Checked:  
 Designer:  
 Project Management Initials:  
 2016/09  
 PATH: E:\projects\6022570\Drawings\REPORT\TR19A\TR19A\_872.dgn

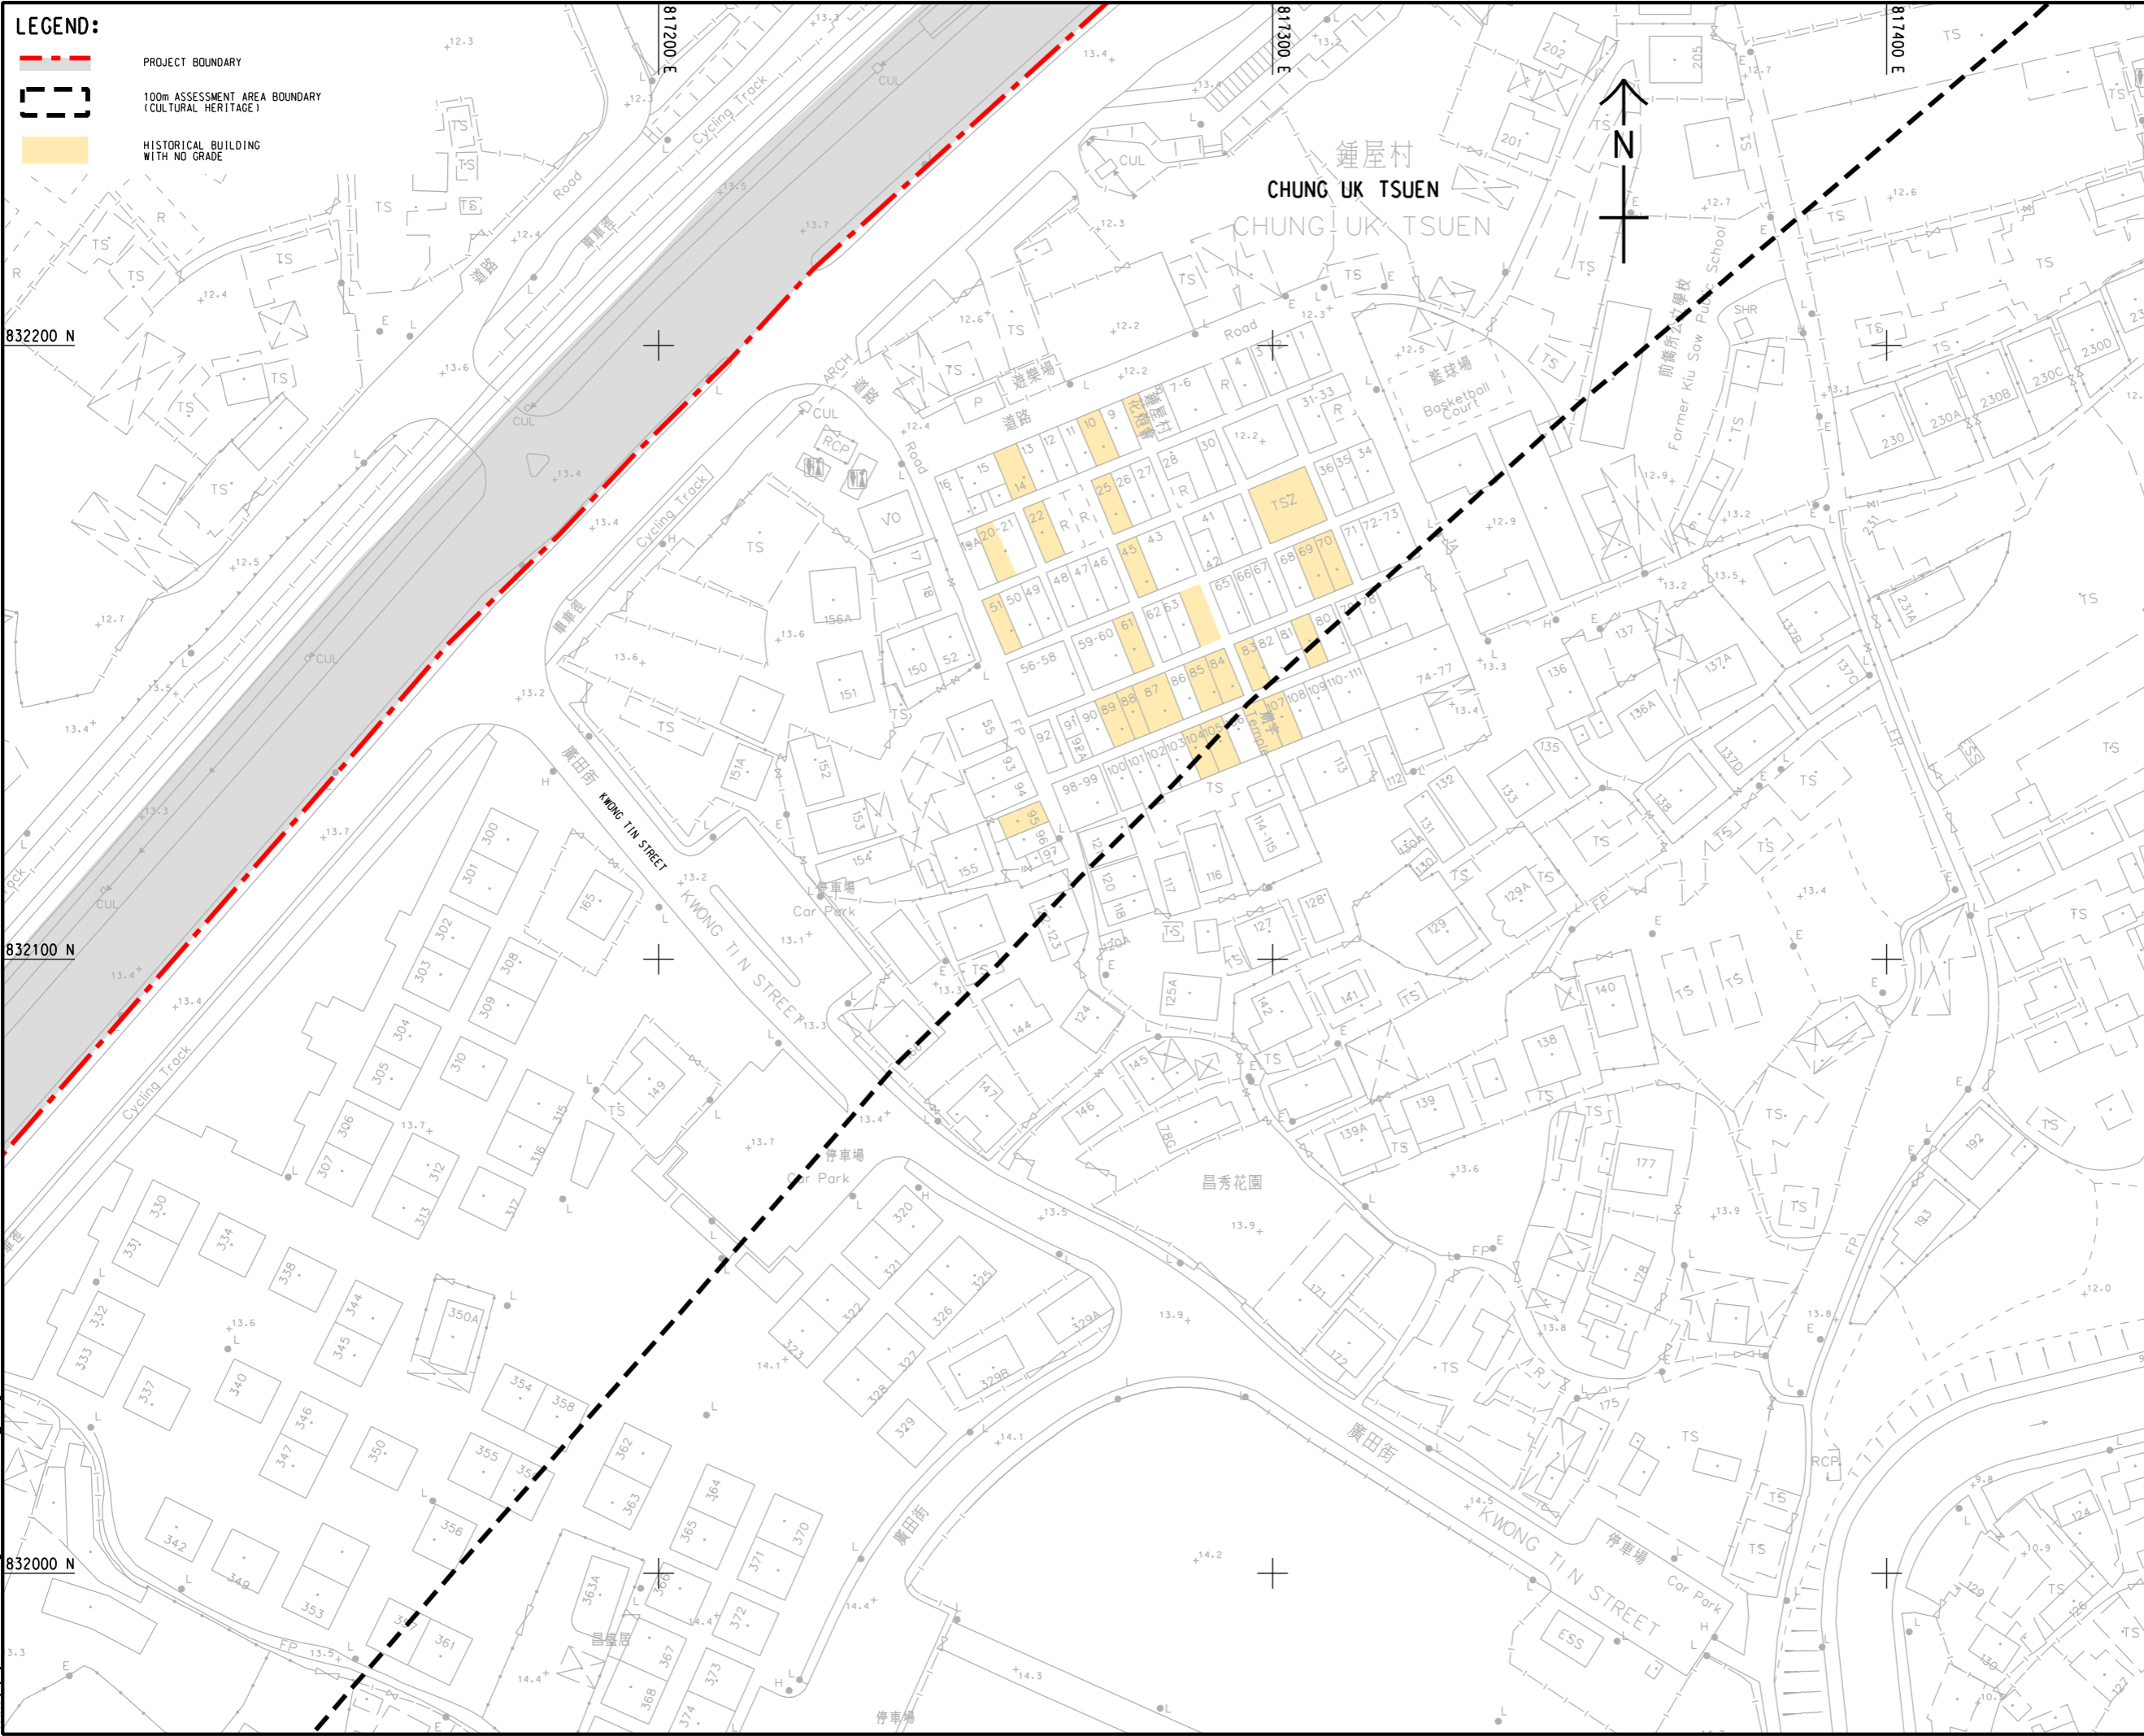

**LEGEND:**

- PROJECT BOUNDARY
- 100m ASSESSMENT AREA BOUNDARY (CULTURAL HERITAGE)
- HISTORICAL BUILDING WITH NO GRADE

**AECOM**

**PROJECT**  
**HUNG SHUI KIU NEW DEVELOPMENT AREA PLANNING AND ENGINEERING STUDY - INVESTIGATION**

**CLIENT**  
 CEDD  
 土木工程拓展署  
 Civil Engineering and Development Department

**CONSULTANT**  
 AECOM Asia Company Ltd.  
 www.aecom.com

**SUB-CONSULTANTS**  
 分判工程顧問公司

**ISSUE/REVISION**


NO.	DATE	DESCRIPTION	CHK.

**STATUS**  
 現狀

**SCALE**  
 比例: A3 1:1000

**DIMENSION UNIT**  
 尺寸單位: METRES

**KEY PLAN** A3 1:300000

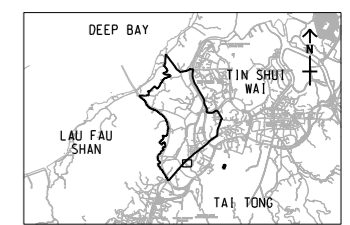

**PROJECT NO.**  
 項目編號: 60222570

**AGREEMENT NO.**  
 協議編號: CE2/2011 (CE)

**SHEET TITLE**  
 圖紙名稱: CULTURAL HERITAGE RESOURCES, CHUNG UK TSUEN

**SHEET NUMBER**  
 圖紙編號: 60222570/TR19A/FIGURE 12.V2

This drawing has been prepared for the use of AECOM's client. It may not be used, modified, reproduced or relied upon by AECOM's client, or any party, that uses or relies on this drawing without AECOM's express written consent. Do not scale this document. All measurements must be obtained from the related dimensions.