


Pd4 File by: ANHL 2016/09  
 PATH: F:\projects\6022570\Drawing\REPORT\TR19A\TR19A\_892.dgn

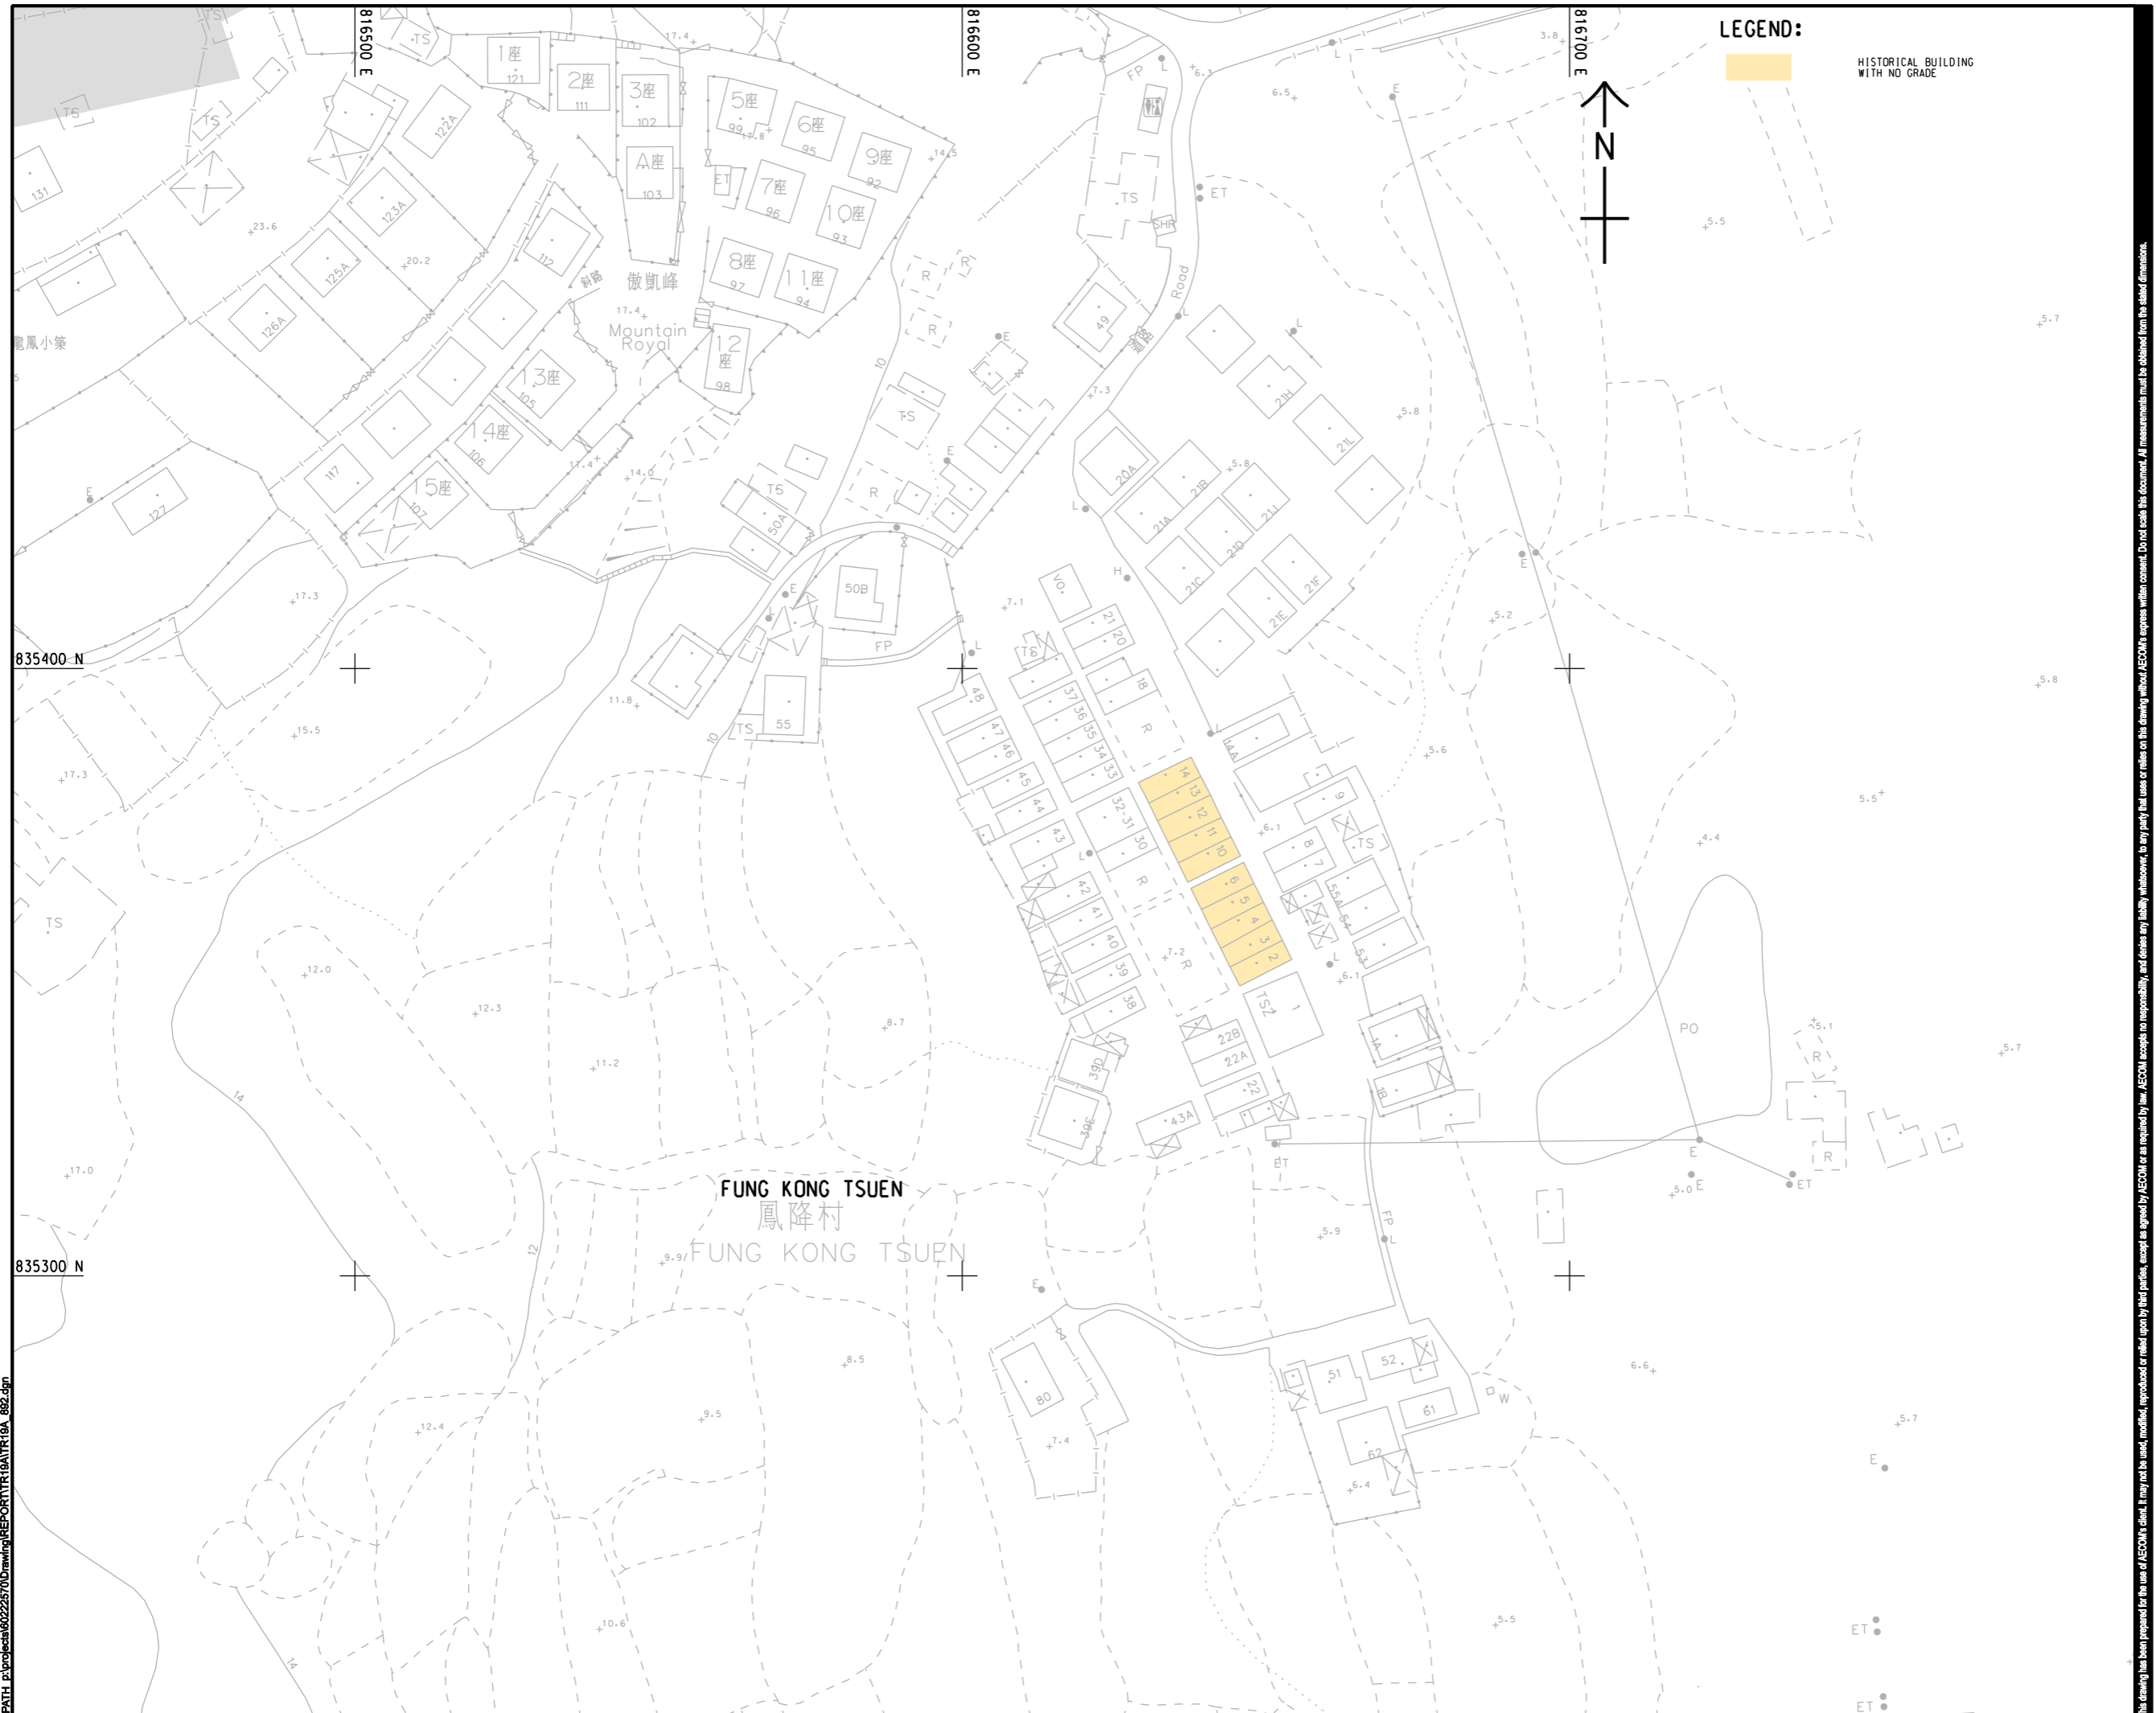

**LEGEND:**  
 HISTORICAL BUILDING WITH NO GRADE

**AECOM**

**PROJECT**  
 HUNG SHUI KIU NEW DEVELOPMENT AREA PLANNING AND ENGINEERING STUDY - INVESTIGATION

**CLIENT**  
 土木工程拓展署  
 Civil Engineering and Development Department  
 規劃署  
 Planning Department

**CONSULTANT**  
 AECOM Asia Company Ltd.  
 www.aecom.com

**SUB-CONSULTANTS**  
 分判工程顧問公司

**ISSUE/REVISION**

NO.	DATE	DESCRIPTION	CHK.

**STATUS**  
 狀態

**SCALE**  
 比例: A3 1:1000

**DIMENSION UNIT**  
 尺寸單位: METRES

**KEY PLAN** A3 1:300000

**PROJECT NO.**  
 項目編號: 60222570

**AGREEMENT NO.**  
 協議編號: CE2/2011 (CE)

**SHEET TITLE**  
 圖紙名稱: CULTURAL HERITAGE RESOURCES, FUNG KONG TSUEN

**SHEET NUMBER**  
 圖紙編號: 60222570/TR19A/FIGURE 12.V21

This drawing has been prepared for the use of AECOM's client. It may not be used, modified, reproduced or relied upon by third parties, except as agreed by AECOM in writing. AECOM accepts no responsibility, and denies any liability whatsoever, to any party that uses or relies on this drawing without AECOM's express written consent. Do not scale this document. All measurements must be obtained from the stated dimensions.