


ISO A1 594mm x 841mm
 Approved:
 Checked:
 Designer:
 Project Management Initials:
 Pld File by: ANHL
 PATH: E:\projects\6022570\Drawing\REPORT\TR19A\TR19A_873.dgn
 2016/06/09

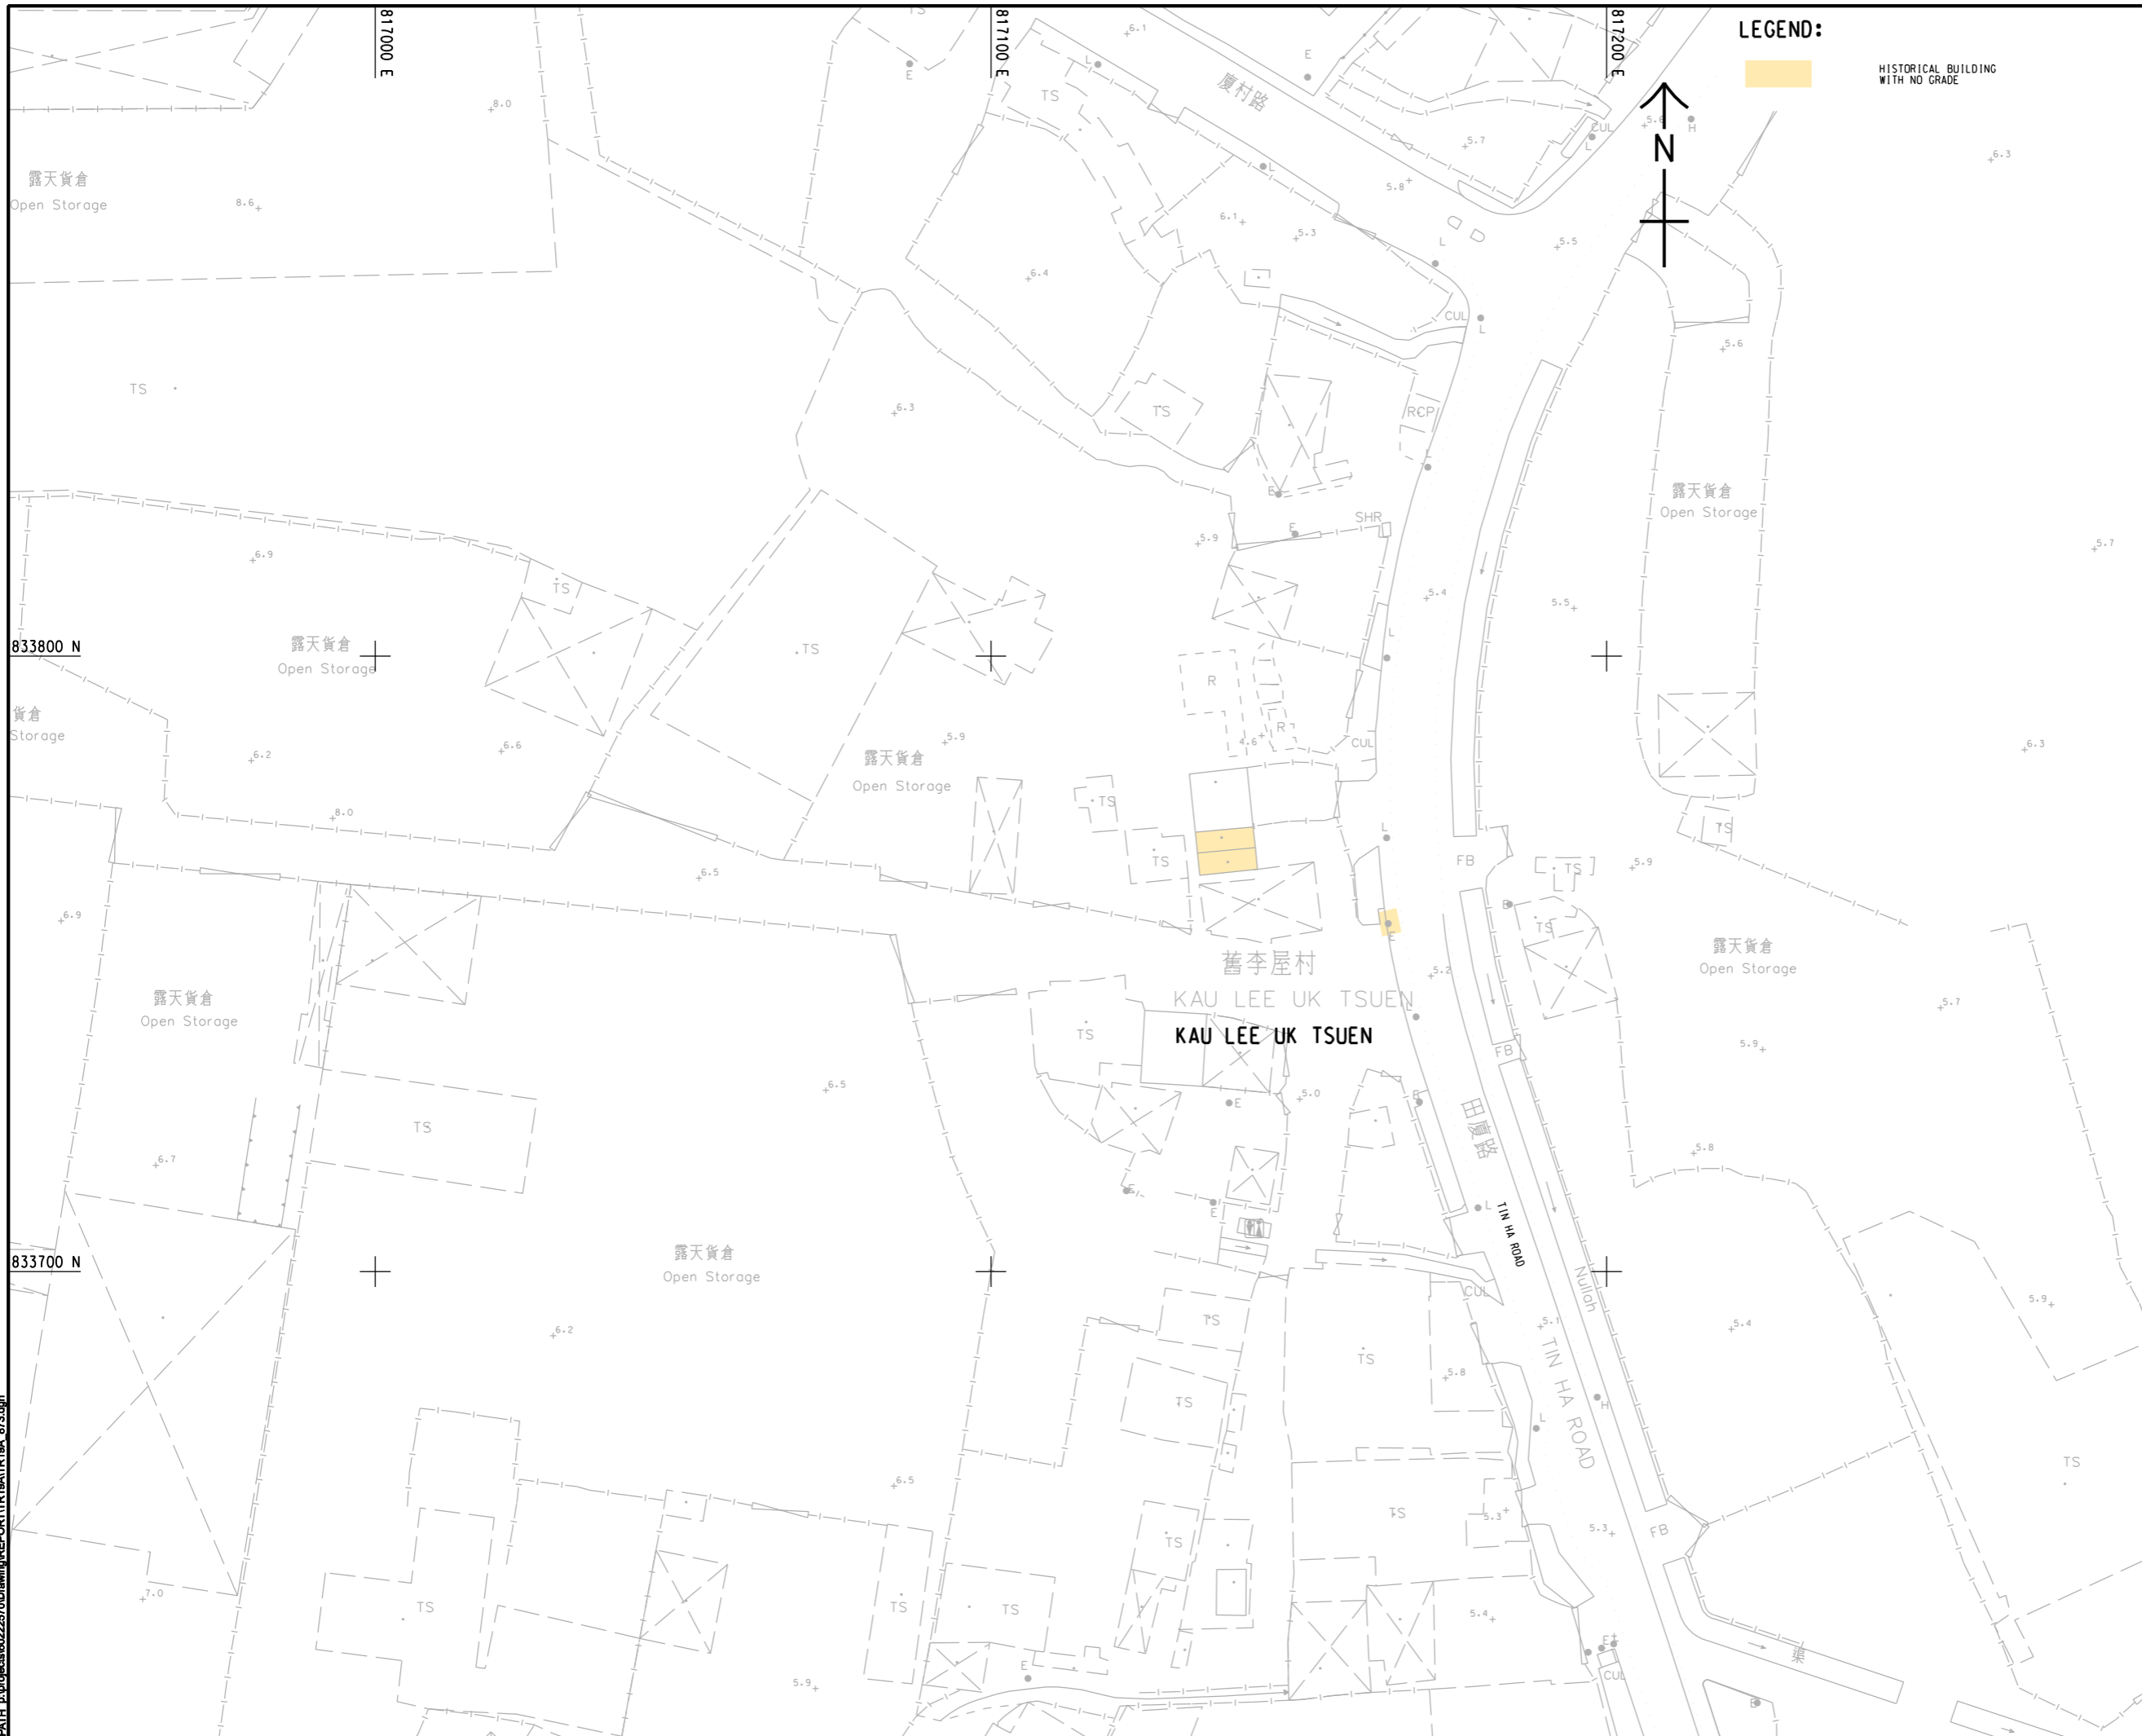

LEGEND:

HISTORICAL BUILDING WITH NO GRADE



PROJECT
 項目
HUNG SHUI KIU NEW DEVELOPMENT AREA PLANNING AND ENGINEERING STUDY - INVESTIGATION

CLIENT
 業主

 土木工程拓展署 規劃署
 Civil Engineering and Development Department Planning Department

CONSULTANT
 工程顧問公司
 AECOM Asia Company Ltd.
 www.aecom.com

SUB-CONSULTANTS
 分判工程顧問公司

ISSUE/REVISION
 修訂


I/R	DATE	DESCRIPTION	CHK.
修訂	日期	內容描述	校核

STATUS
 階段

SCALE **DIMENSION UNIT**
 比例 尺寸單位

A3 1 : 1000 METRES
 繪圖比例 公尺

KEY PLAN A3 1 : 300000
 索引圖

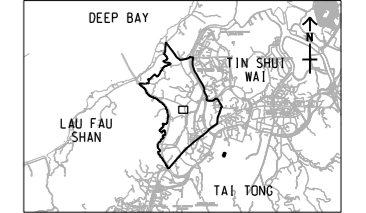

PROJECT NO. **AGREEMENT NO.**
 項目編號 協議編號
 6022570 CE2/2011 (CE)

SHEET TITLE
 圖紙名稱
 CULTURAL HERITAGE RESOURCES, KAU LEE UK TSUEN

SHEET NUMBER
 圖紙編號
 6022570/TR19A/FIGURE 12.V3

This drawing has been prepared for the use of AECOM's client. It may not be used, modified, reproduced or relied upon by third parties, except as agreed by AECOM or as required by law. AECOM accepts no responsibility, and denies any liability whatsoever, for any party that uses or relies on this drawing without AECOM's express written consent. Do not scale this document. All measurements must be obtained from the stated dimensions.