


ISO A1 594mm x 841mm  
 Approved:  
 Checked:  
 Designer:  
 Project Management Initials:  
 2016/059  
 ANH: 6022570.dwg  
 PATH: E:\projects\6022570\Drawings\REPORT\TR19A\TR19A\_875.dgn

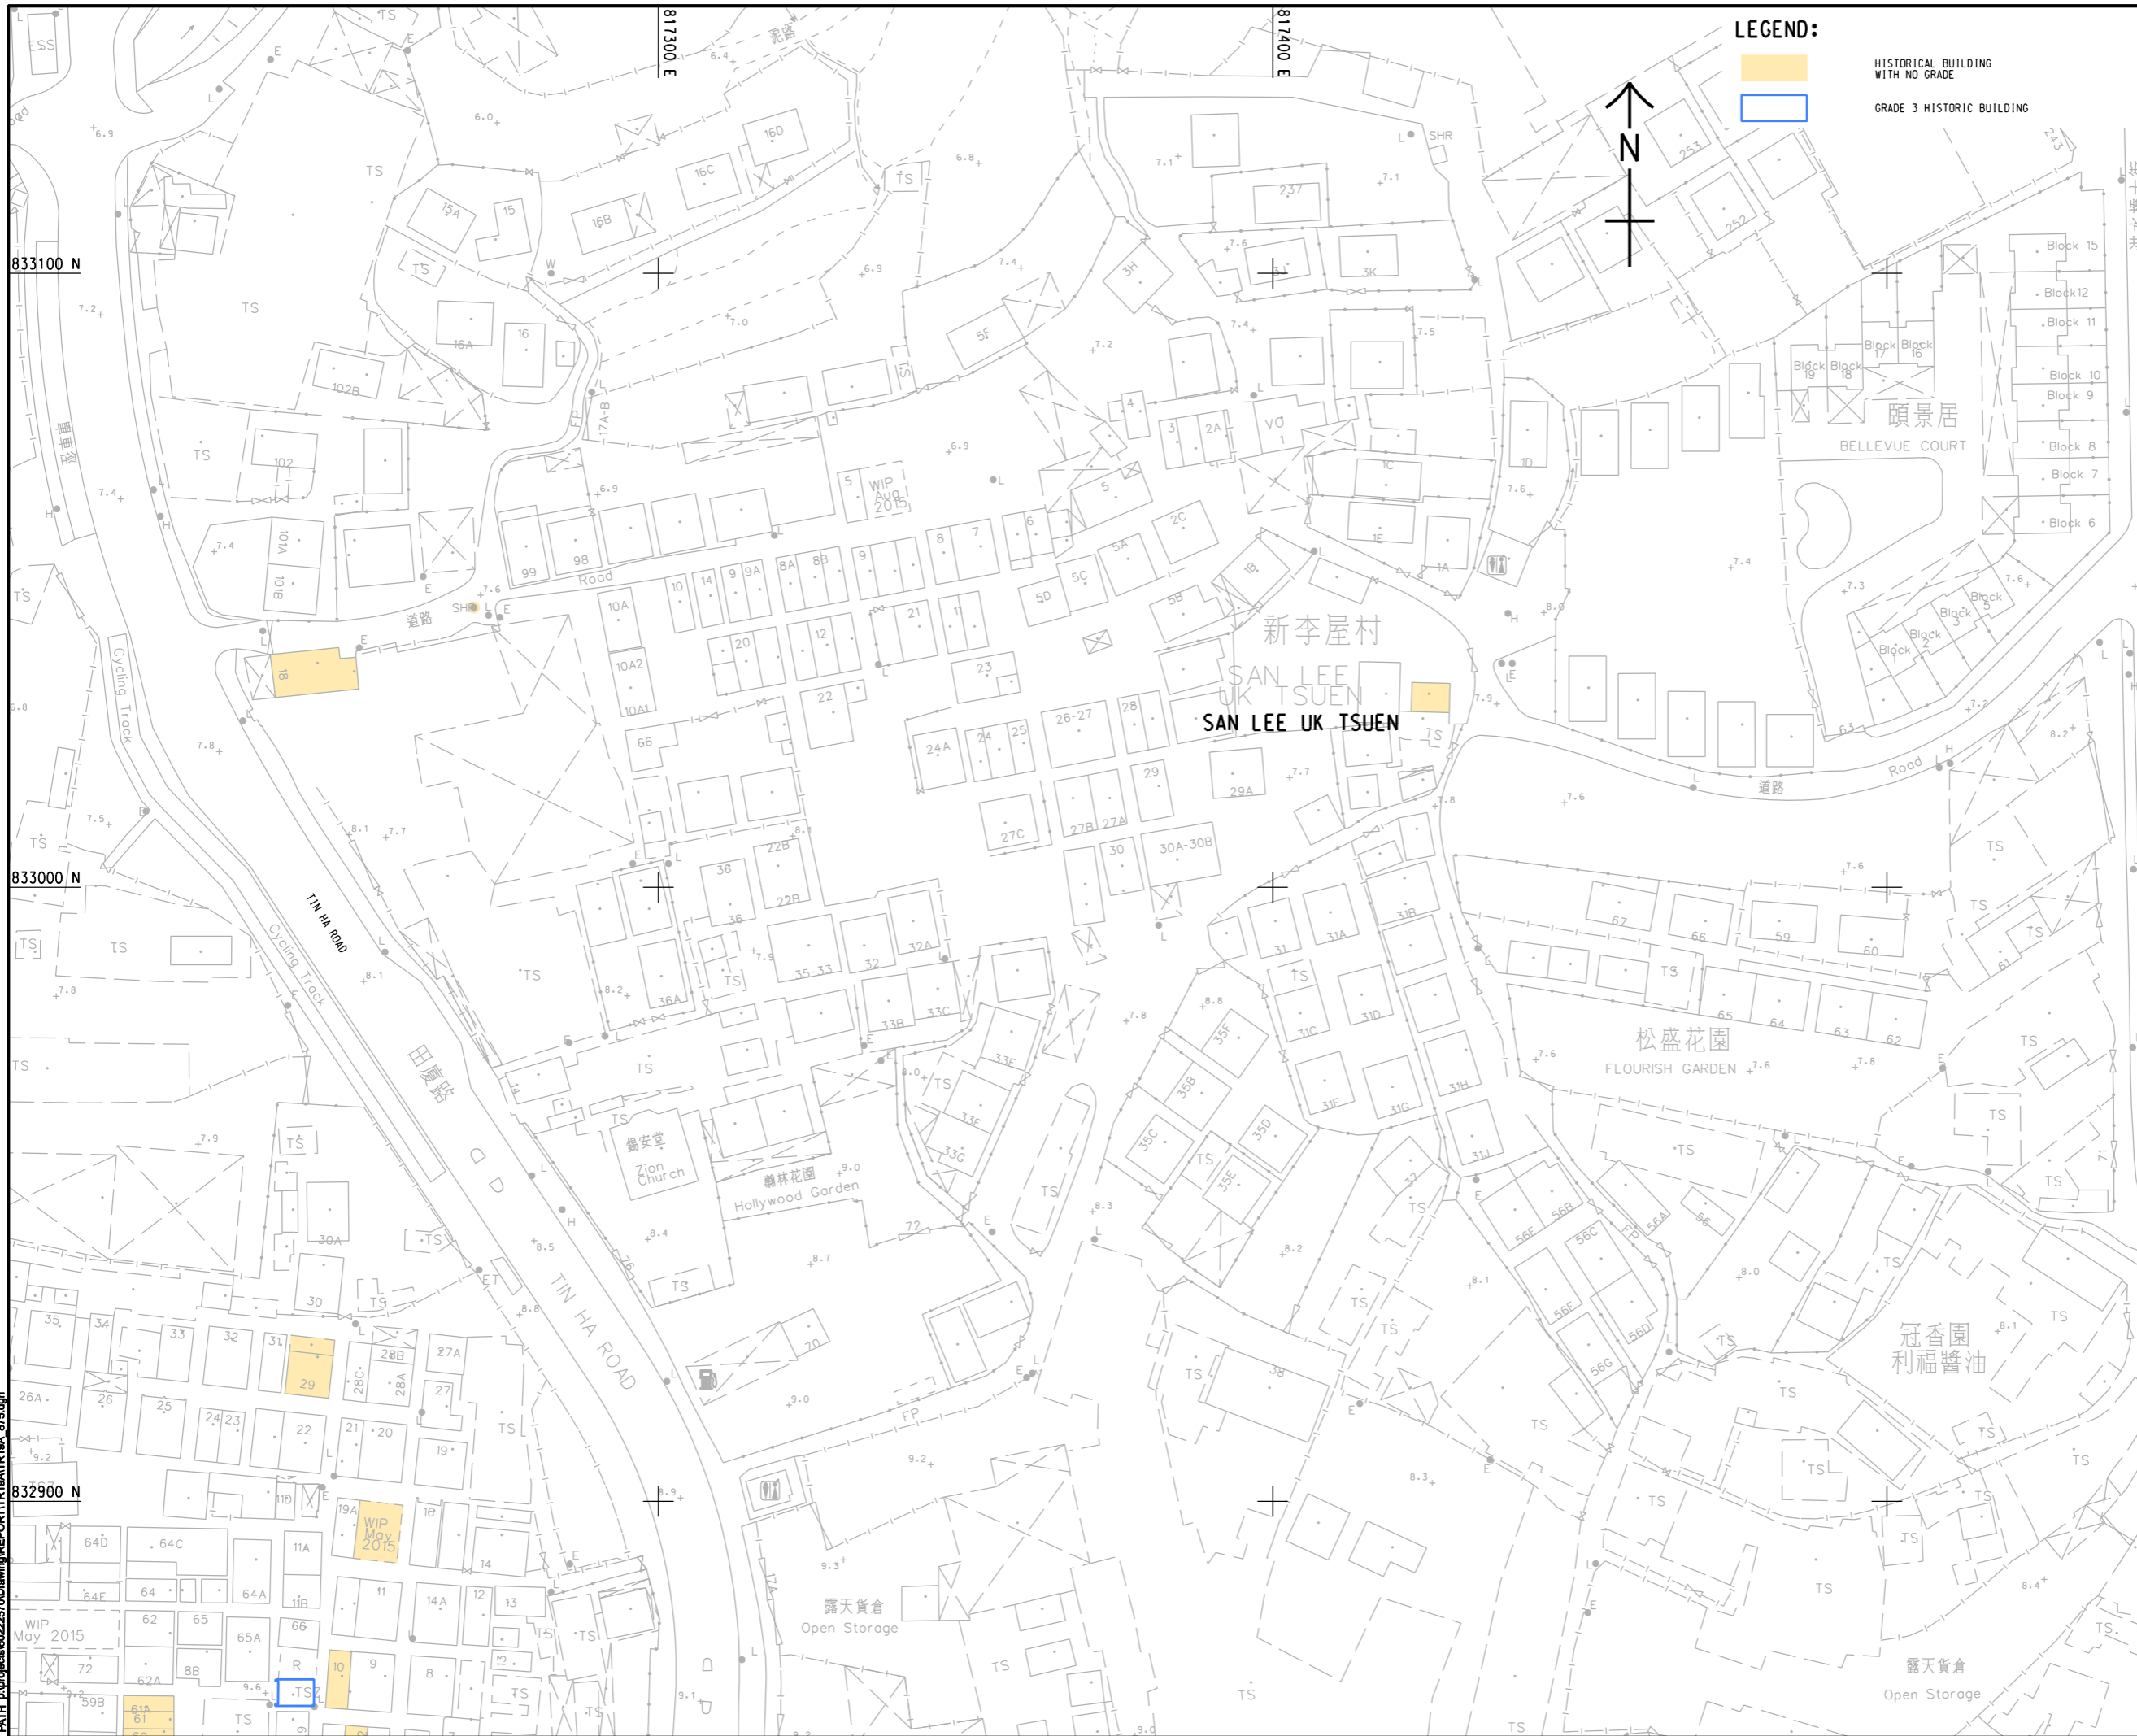

**AECOM**

**PROJECT**  
**HUNG SHUI KIU NEW DEVELOPMENT AREA PLANNING AND ENGINEERING STUDY - INVESTIGATION**

**CLIENT**  
 土木工務發展署  
 Civil Engineering and Development Department  
 規劃署  
 Planning Department

**CONSULTANT**  
 AECOM Asia Company Ltd.  
 www.aecom.com


**SUB-CONSULTANTS**  
 分判工程師有限公司

**ISSUE/REVISION**

IR	DATE	DESCRIPTION	CHK

**STATUS**  
 核准

**SCALE**  
 比例  
 A3 1:1000  
**KEY PLAN** A3 1:300000

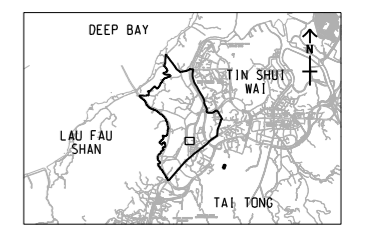

**PROJECT NO.**  
 項目編號  
 60222570

**AGREEMENT NO.**  
 協議編號  
 CE2/2011 (CE)

**SHEET TITLE**  
 圖紙名稱  
**CULTURAL HERITAGE RESOURCES, SAN LEE UK TSUEN**

**SHEET NUMBER**  
 圖紙編號  
 60222570/TR19A/FIGURE 12.V5

This drawing has been prepared for the use of AECOM's client. It may not be used, modified, reproduced or relied upon by third parties, except as agreed by AECOM or as required by law. AECOM accepts no responsibility, and denies any liability whatsoever, for any party that uses or relies on this drawing without AECOM's express written consent. Do not scale this document. All measurements must be obtained from the related dimensions.