


ISO A1 594mm x 841mm
Approved:
Checked:
Designer:
Project Management Initials:
Pld File by: ANH
2016/09
PATH: E:\projects\6022570\Drawings\REPORT\TR19A\TR19A_880.dgn

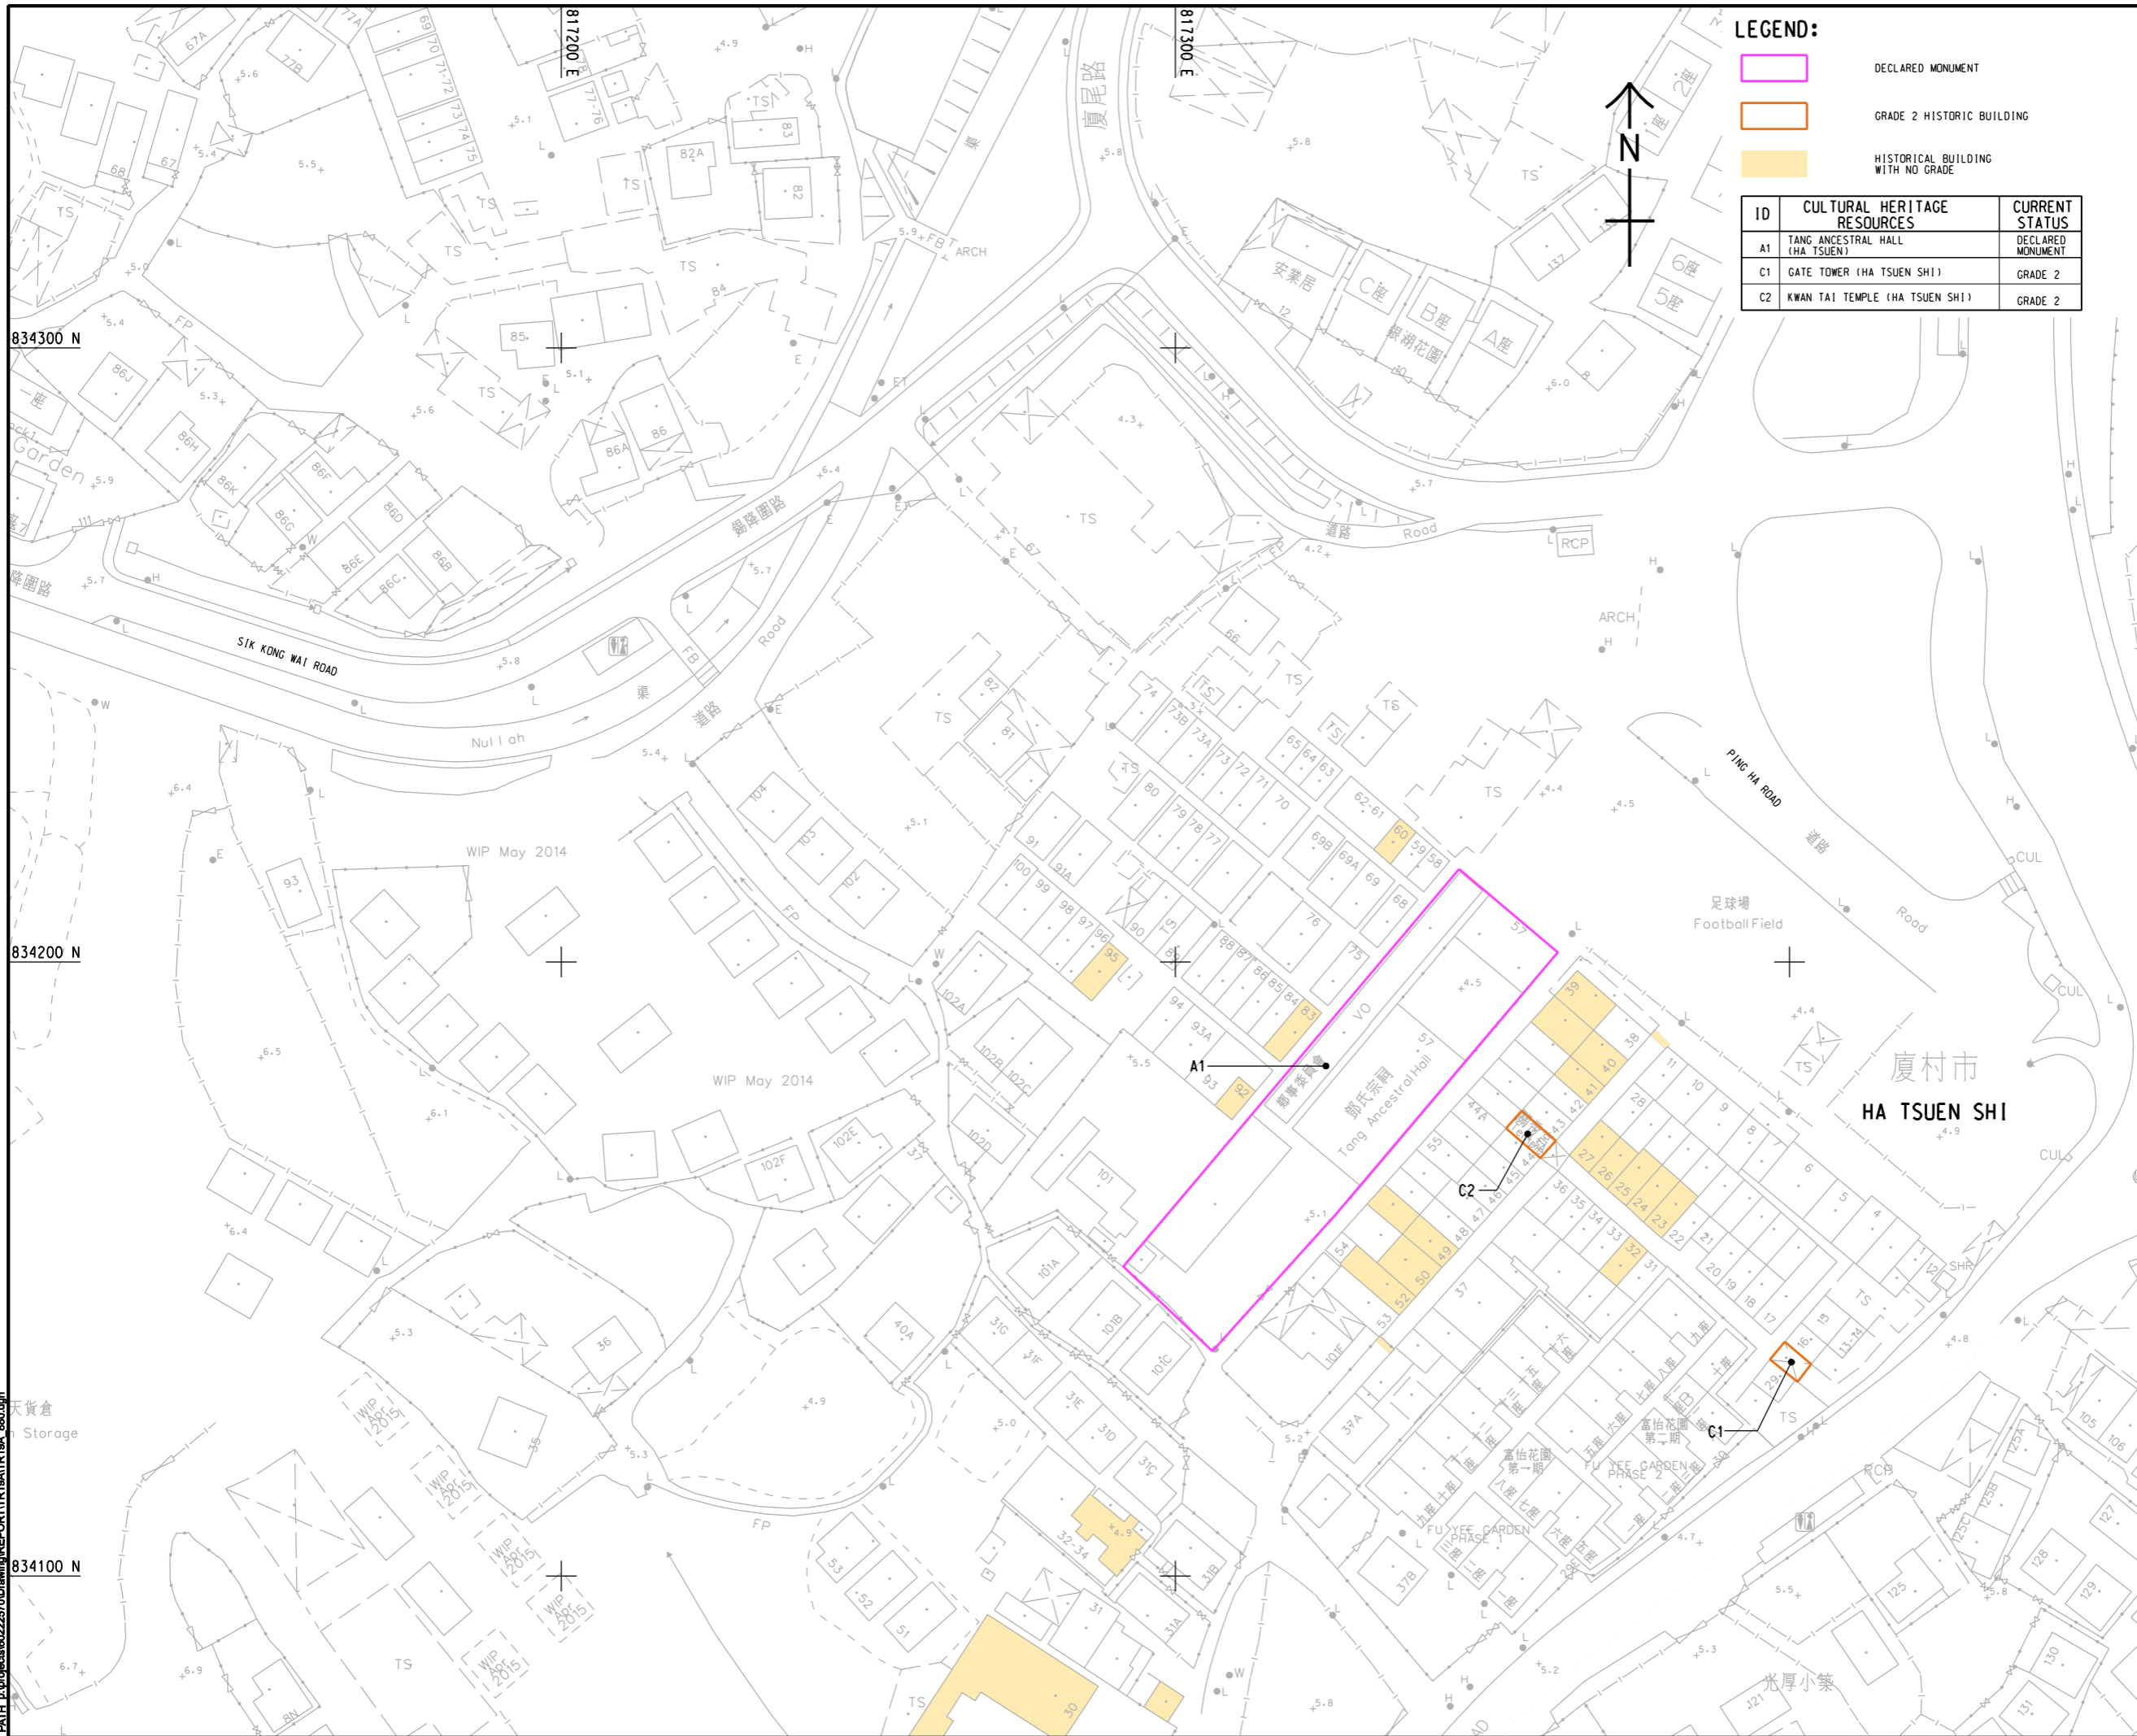

LEGEND:

- DECLARED MONUMENT
- GRADE 2 HISTORIC BUILDING
- HISTORICAL BUILDING WITH NO GRADE

ID	CULTURAL HERITAGE RESOURCES	CURRENT STATUS
A1	TANG ANCESTRAL HALL (HA TSUEN SHI)	DECLARED MONUMENT
C1	GATE TOWER (HA TSUEN SHI)	GRADE 2
C2	KWAN TAI TEMPLE (HA TSUEN SHI)	GRADE 2

AECOM

PROJECT
項目

HUNG SHUI KIU NEW DEVELOPMENT AREA PLANNING AND ENGINEERING STUDY - INVESTIGATION

CLIENT
業主


 土木工程拓展署
 Civil Engineering and Development Department


 規劃署
 Planning Department

CONSULTANT
工程顧問公司

AECOM Asia Company Ltd.
www.aecom.com

SUB-CONSULTANTS
分判工程顧問公司

ISSUE/REVISION
修訂


NO.	DATE	DESCRIPTION	CHK.

STATUS
狀態

SCALE
比例

A3 1 : 1000 METRES

KEY PLAN A3 1 : 300000
索引圖

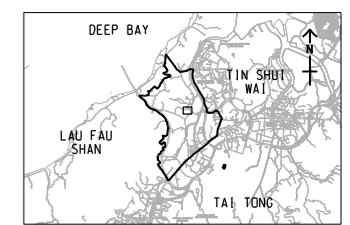

PROJECT NO.
項目編號

60222570

AGREEMENT NO.
協議編號

CE2/2011 (CE)

SHEET TITLE
圖紙名稱

CULTURAL HERITAGE RESOURCES, HA TSUEN SHI

SHEET NUMBER
圖紙編號

60222570/TR19A/FIGURE 12.V9

This drawing has been prepared for the use of AECOM's client. It may not be used, modified, reproduced or relied upon by third parties, except as agreed by AECOM or as required by law. AECOM accepts no responsibility, and denies any liability whatsoever, to any party, for losses or claims on this drawing without AECOM's express written consent. Do not scale this document. All measurements must be obtained from the related dimensions.