


ISO A1 594mm x 841mm
Approved:
Checked:
Designer:
Project Management Initials:
Pld File by: ANH
PATH: E:\projects\60222570\drawing\REPORT\TR19B\TR19B_503.dgn

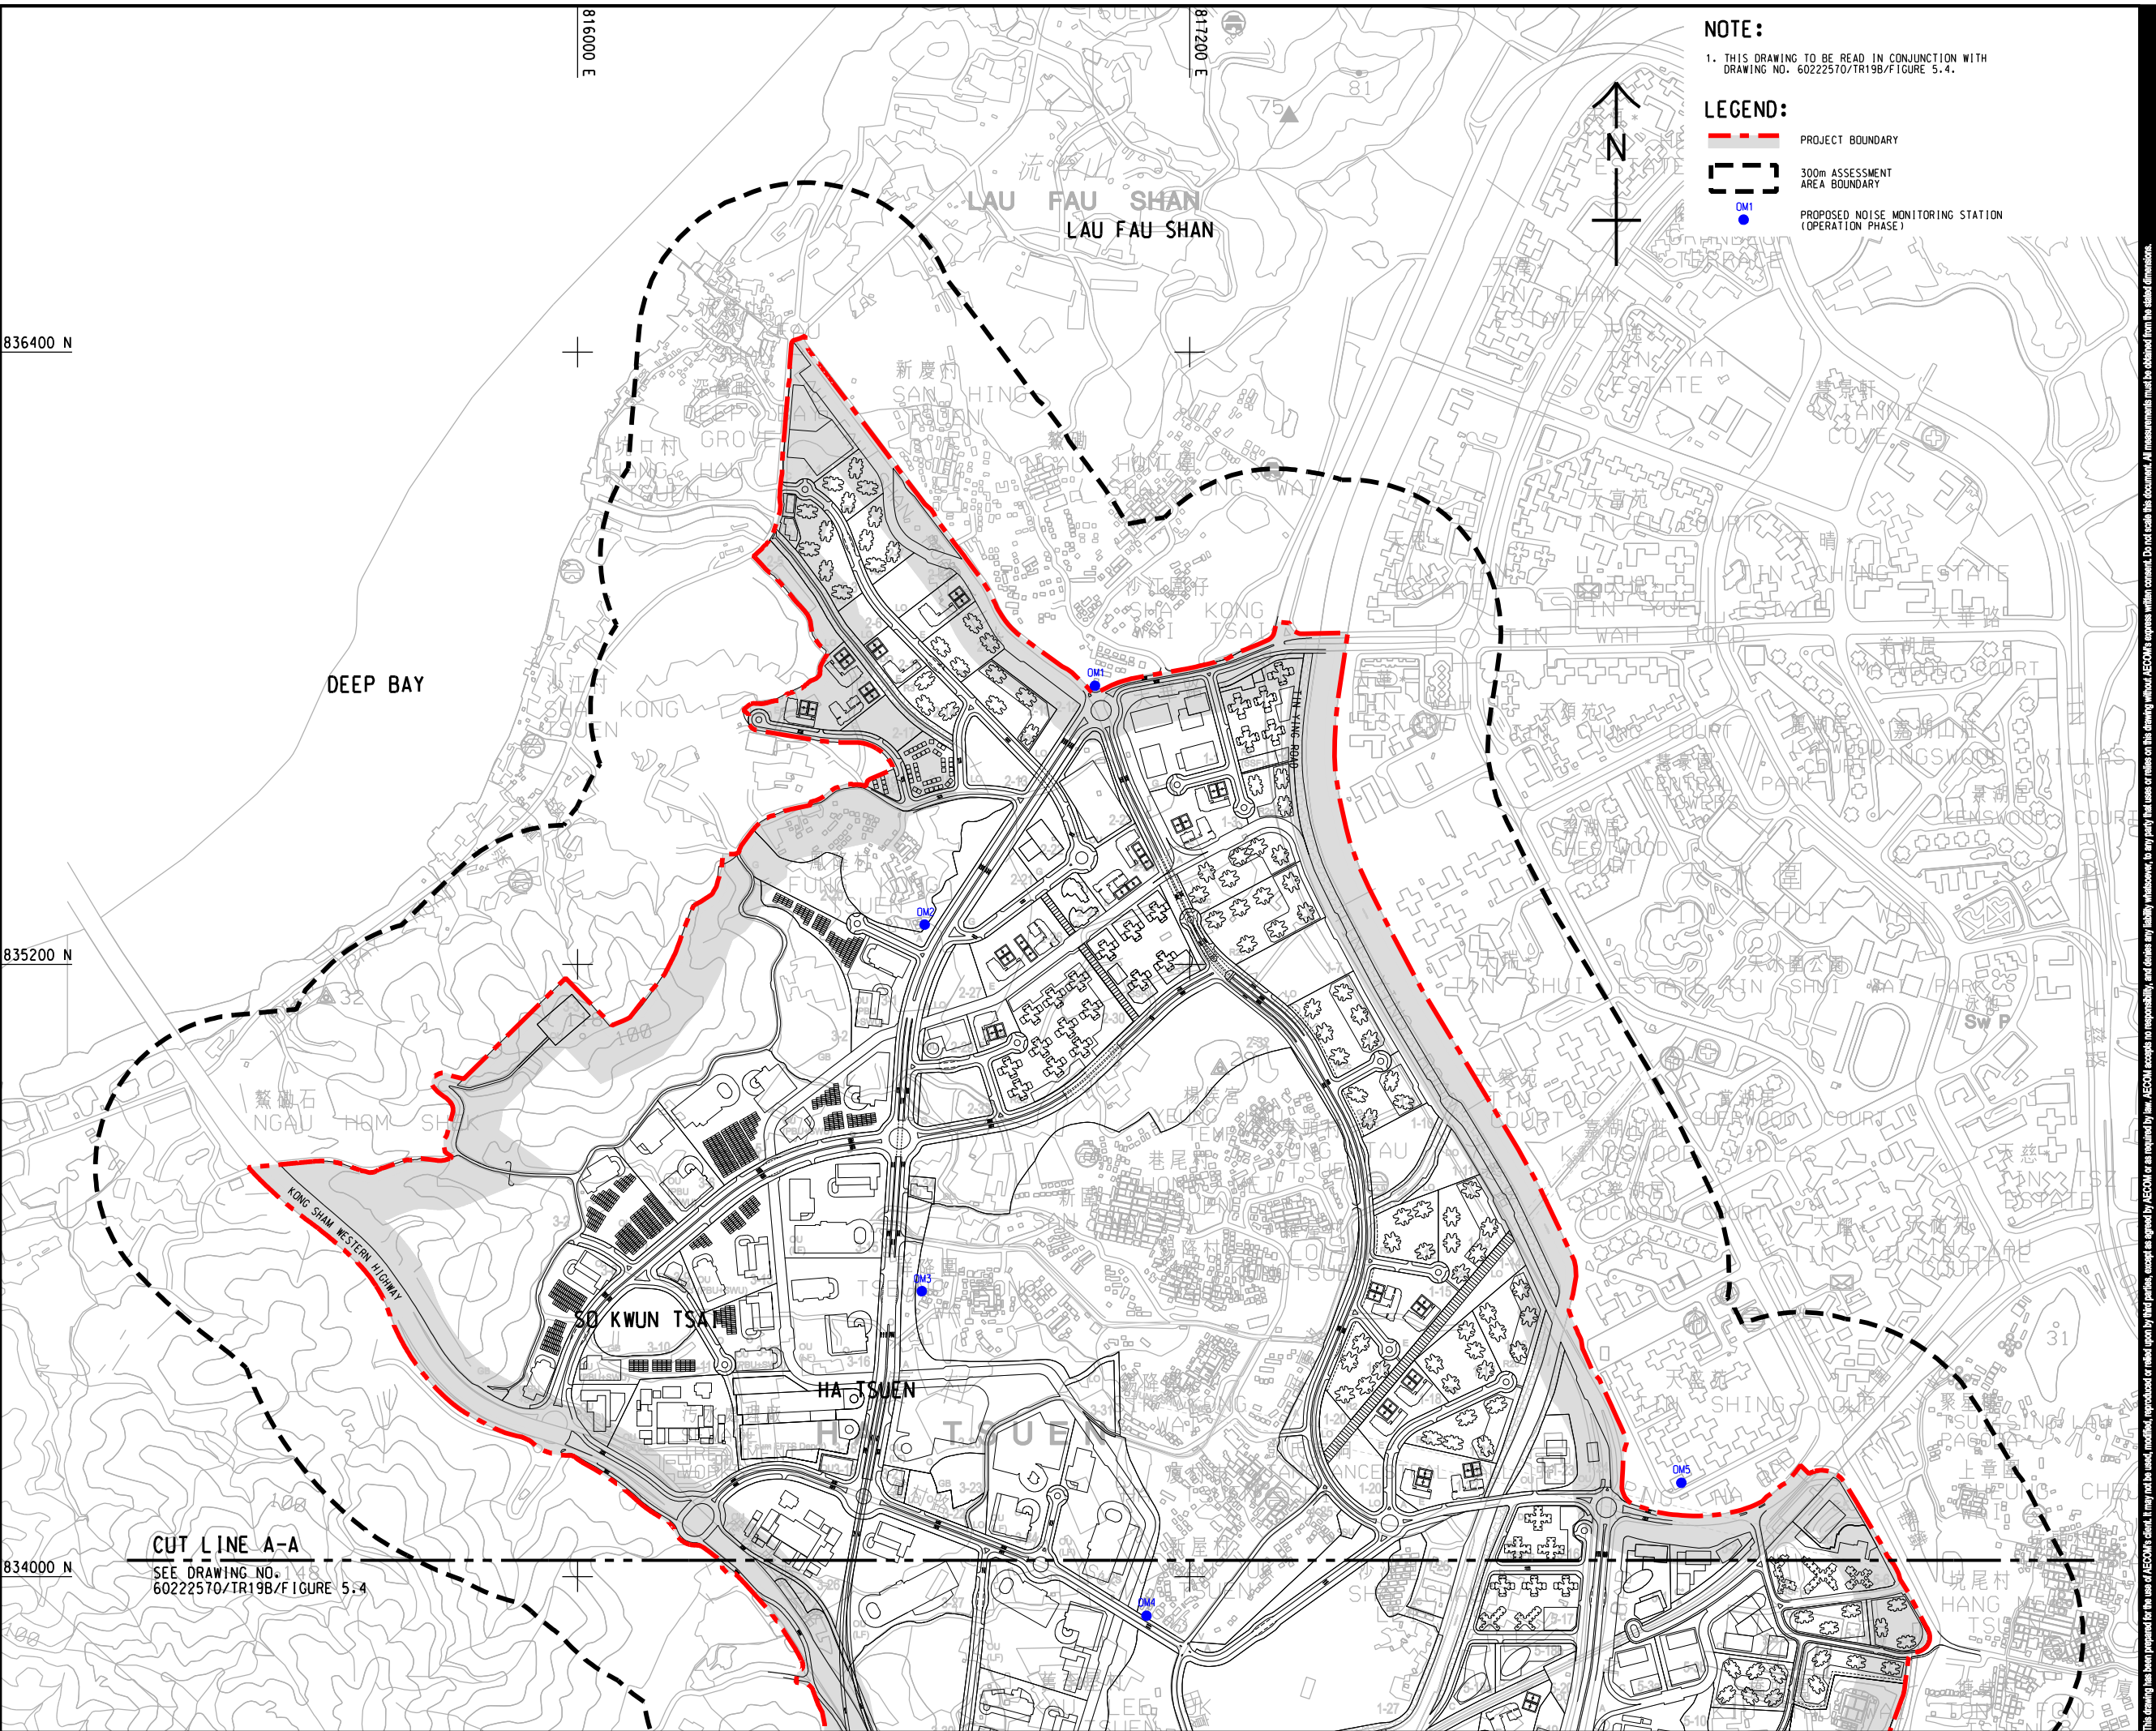

NOTE:
1. THIS DRAWING TO BE READ IN CONJUNCTION WITH
DRAWING NO. 60222570/TR19B/FIGURE 5.4.

LEGEND:

- PROJECT BOUNDARY
- 300m ASSESSMENT AREA BOUNDARY
- PROPOSED NOISE MONITORING STATION (OPERATION PHASE)

AECOM

PROJECT
項目

HUNG SHUI KIU NEW DEVELOPMENT AREA PLANNING AND ENGINEERING STUDY - INVESTIGATION

CLIENT
業主

CEDD
土木工程拓展署
Civil Engineering and Development Department

Planning Department

CONSULTANT
工程顧問公司

AECOM Asia Company Ltd.
www.aecom.com


SUB-CONSULTANTS
分判工程顧問公司

ISSUE/REVISION
發行

NO.	DATE	DESCRIPTION	CHK.

STATUS
階段

SCALE	DIMENSION UNIT
比例	尺寸單位
A3 1: 12000	METRES
KEY PLAN	A3 1: 500000

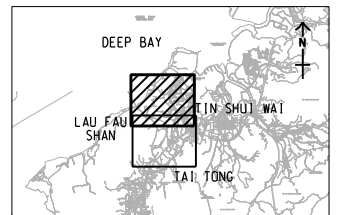

PROJECT NO.
項目編號

60222570

AGREEMENT NO.
協議編號

CE2/2011 (CE)

SHEET TITLE
圖紙名稱

LOCATIONS OF TRAFFIC NOISE MONITORING STATIONS

SHEET NUMBER
圖紙編號

60222570/TR19B/FIGURE 5.3

SHEET 1 OF 2