
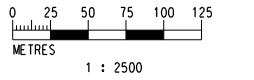


KEY PLAN  
(SCALE 1 : 50000)

- LEGEND:**
- EXISTING/REPROVISIONED SHD BOUNDARY
  - - - MODIFIED TCL/AEL ALIGNMENT
  - PROPOSED SHD (INDICATIVE)

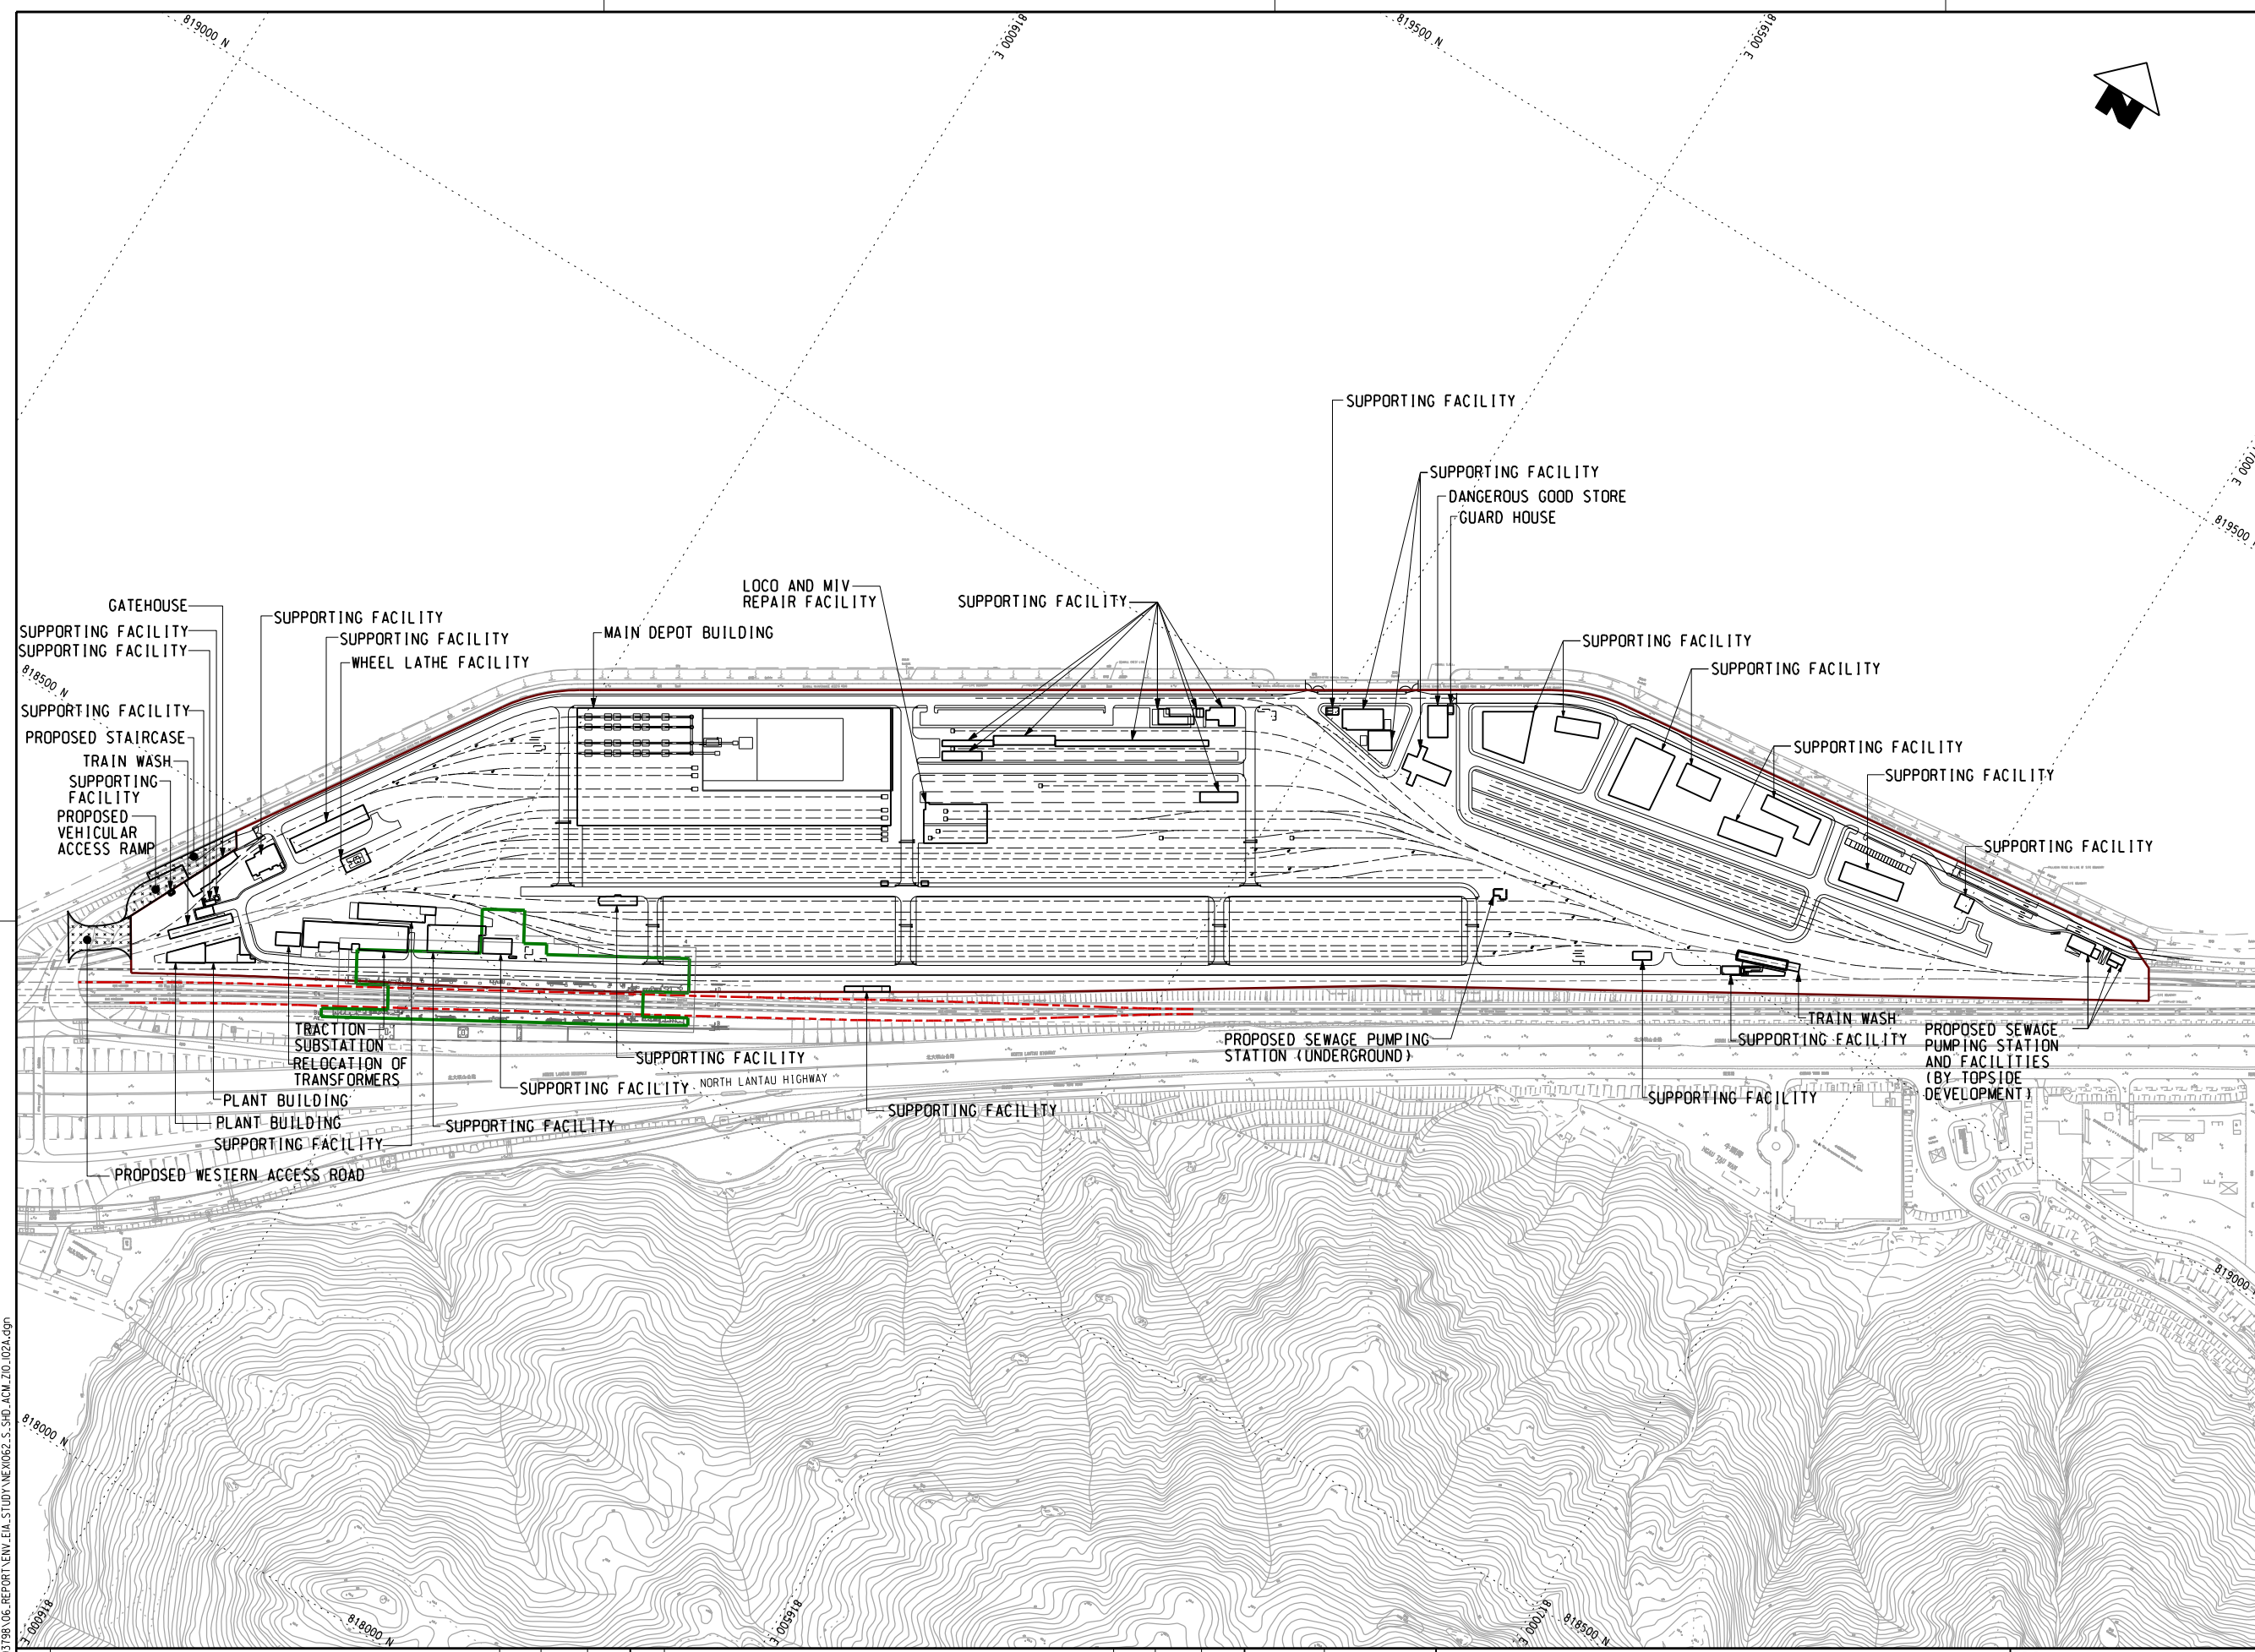

P:\Projects\160493798\01\_CAD\_ADMIN\02\_ISSUATION\101\_PLOT\_DRIVER\13\_BW\_COL\_SYSTEM\_STO.PLT  
 PLOT DRW: ZENG FU XIU 2017/4/3 2:09:44  
 MODELNAME: P:\Projects\160493798\06\_REPORT\ENV\EA\STUDY\NE\002\_S\_SHD\_ACM\_Z10\_102A.dgn  
 FILENAME:

DRAWN	ZENG FU XIU
DESIGNED	ANTHEA FUNG
CHECKED	SAM NG
APPROVED	HL
DATE	19/AUG/2016

**MTR**

**SIU HO WAN DEPOT**

**AECOM** in association with **Aedas**

CADD REF. NEX1062.S\_SHD\_ACM\_Z10\_102A.dgn

TITLE		<b>SIU HO WAN STATION AND SIU HO WAN DEPOT REPLANNING WORKS</b>	
		TENTATIVE LAYOUT OF REPROVISIONED SIU HO WAN DEPOT	
SCALE	DRAWING NO.	REV.	
1 : 2500 @ A1	NEX1062/S/SHD/ACM/Z10/102	A	

REV	DESCRIPTION	BY	DATE	APPROVED	REV	DESCRIPTION	BY	DATE	APPROVED
A	PRELIMINARY DESIGN REPORT ISSUE	SN	19AUG16	HL					

DO NOT SCALE DRAWINGS. ALL DIMENSIONS SHALL BE VERIFIED ON SITE.  
 MTR CORPORATION LIMITED 2008 COPYRIGHT IN RESPECT OF THIS DRAWING / DOCUMENT IS OWNED BY THE MTR CORPORATION LIMITED OF HONG KONG. NO REPRODUCTION OF THE DRAWING / DOCUMENT OR ANY PART BY WHATEVER MEANS IS PERMITTED WITHOUT THE PRIOR WRITTEN CONSENT OF THE MTR CORPORATION LIMITED.