




ASR	DESCRIPTION
A1	DISCOVERY BAY TUNNEL ADMINISTRATION BUILDING
A2	SIU HO WAN GOVERNMENT MAINTENANCE DEPOT
A3	SIU HO WAN SEWAGE TREATMENT WORKS ADMINISTRATION BUILDING
A4	SIU HO WAN WATER TREATMENT WORKS ADMINISTRATION BUILDING
A5	ORGANIC WASTE TREATMENT FACILITIES MAIN BUILDING
A6	NORTH LANTAU REFUSE TRANSFER STATION OFFICE

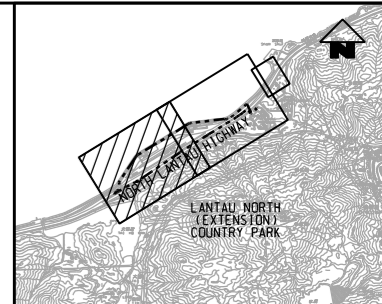

**KEY PLAN**  
(SCALE 1 : 50000)

**NOTE:**  
1. THIS DRAWING TO BE READ IN CONJUNCTION WITH DRAWING NO. NEX1062/S/SHD/ACM/Z10/122.

- LEGEND:**
- EXISTING/REPROVISIONED SHD BOUNDARY
  - - - MODIFIED TCL/AEL ALIGNMENT
  - · - · - SCHEME BOUNDARY
  - LANTAU NORTH (EXTENSION) COUNTRY PARK
  - PROPOSED SHD (INDICATIVE)
  - ASSOCIATED TRACKWORKS AREA
  - STAGE 1 SHD REPLANNING WORKS
  - AIR QUALITY SENSITIVE RECEIVER

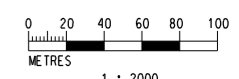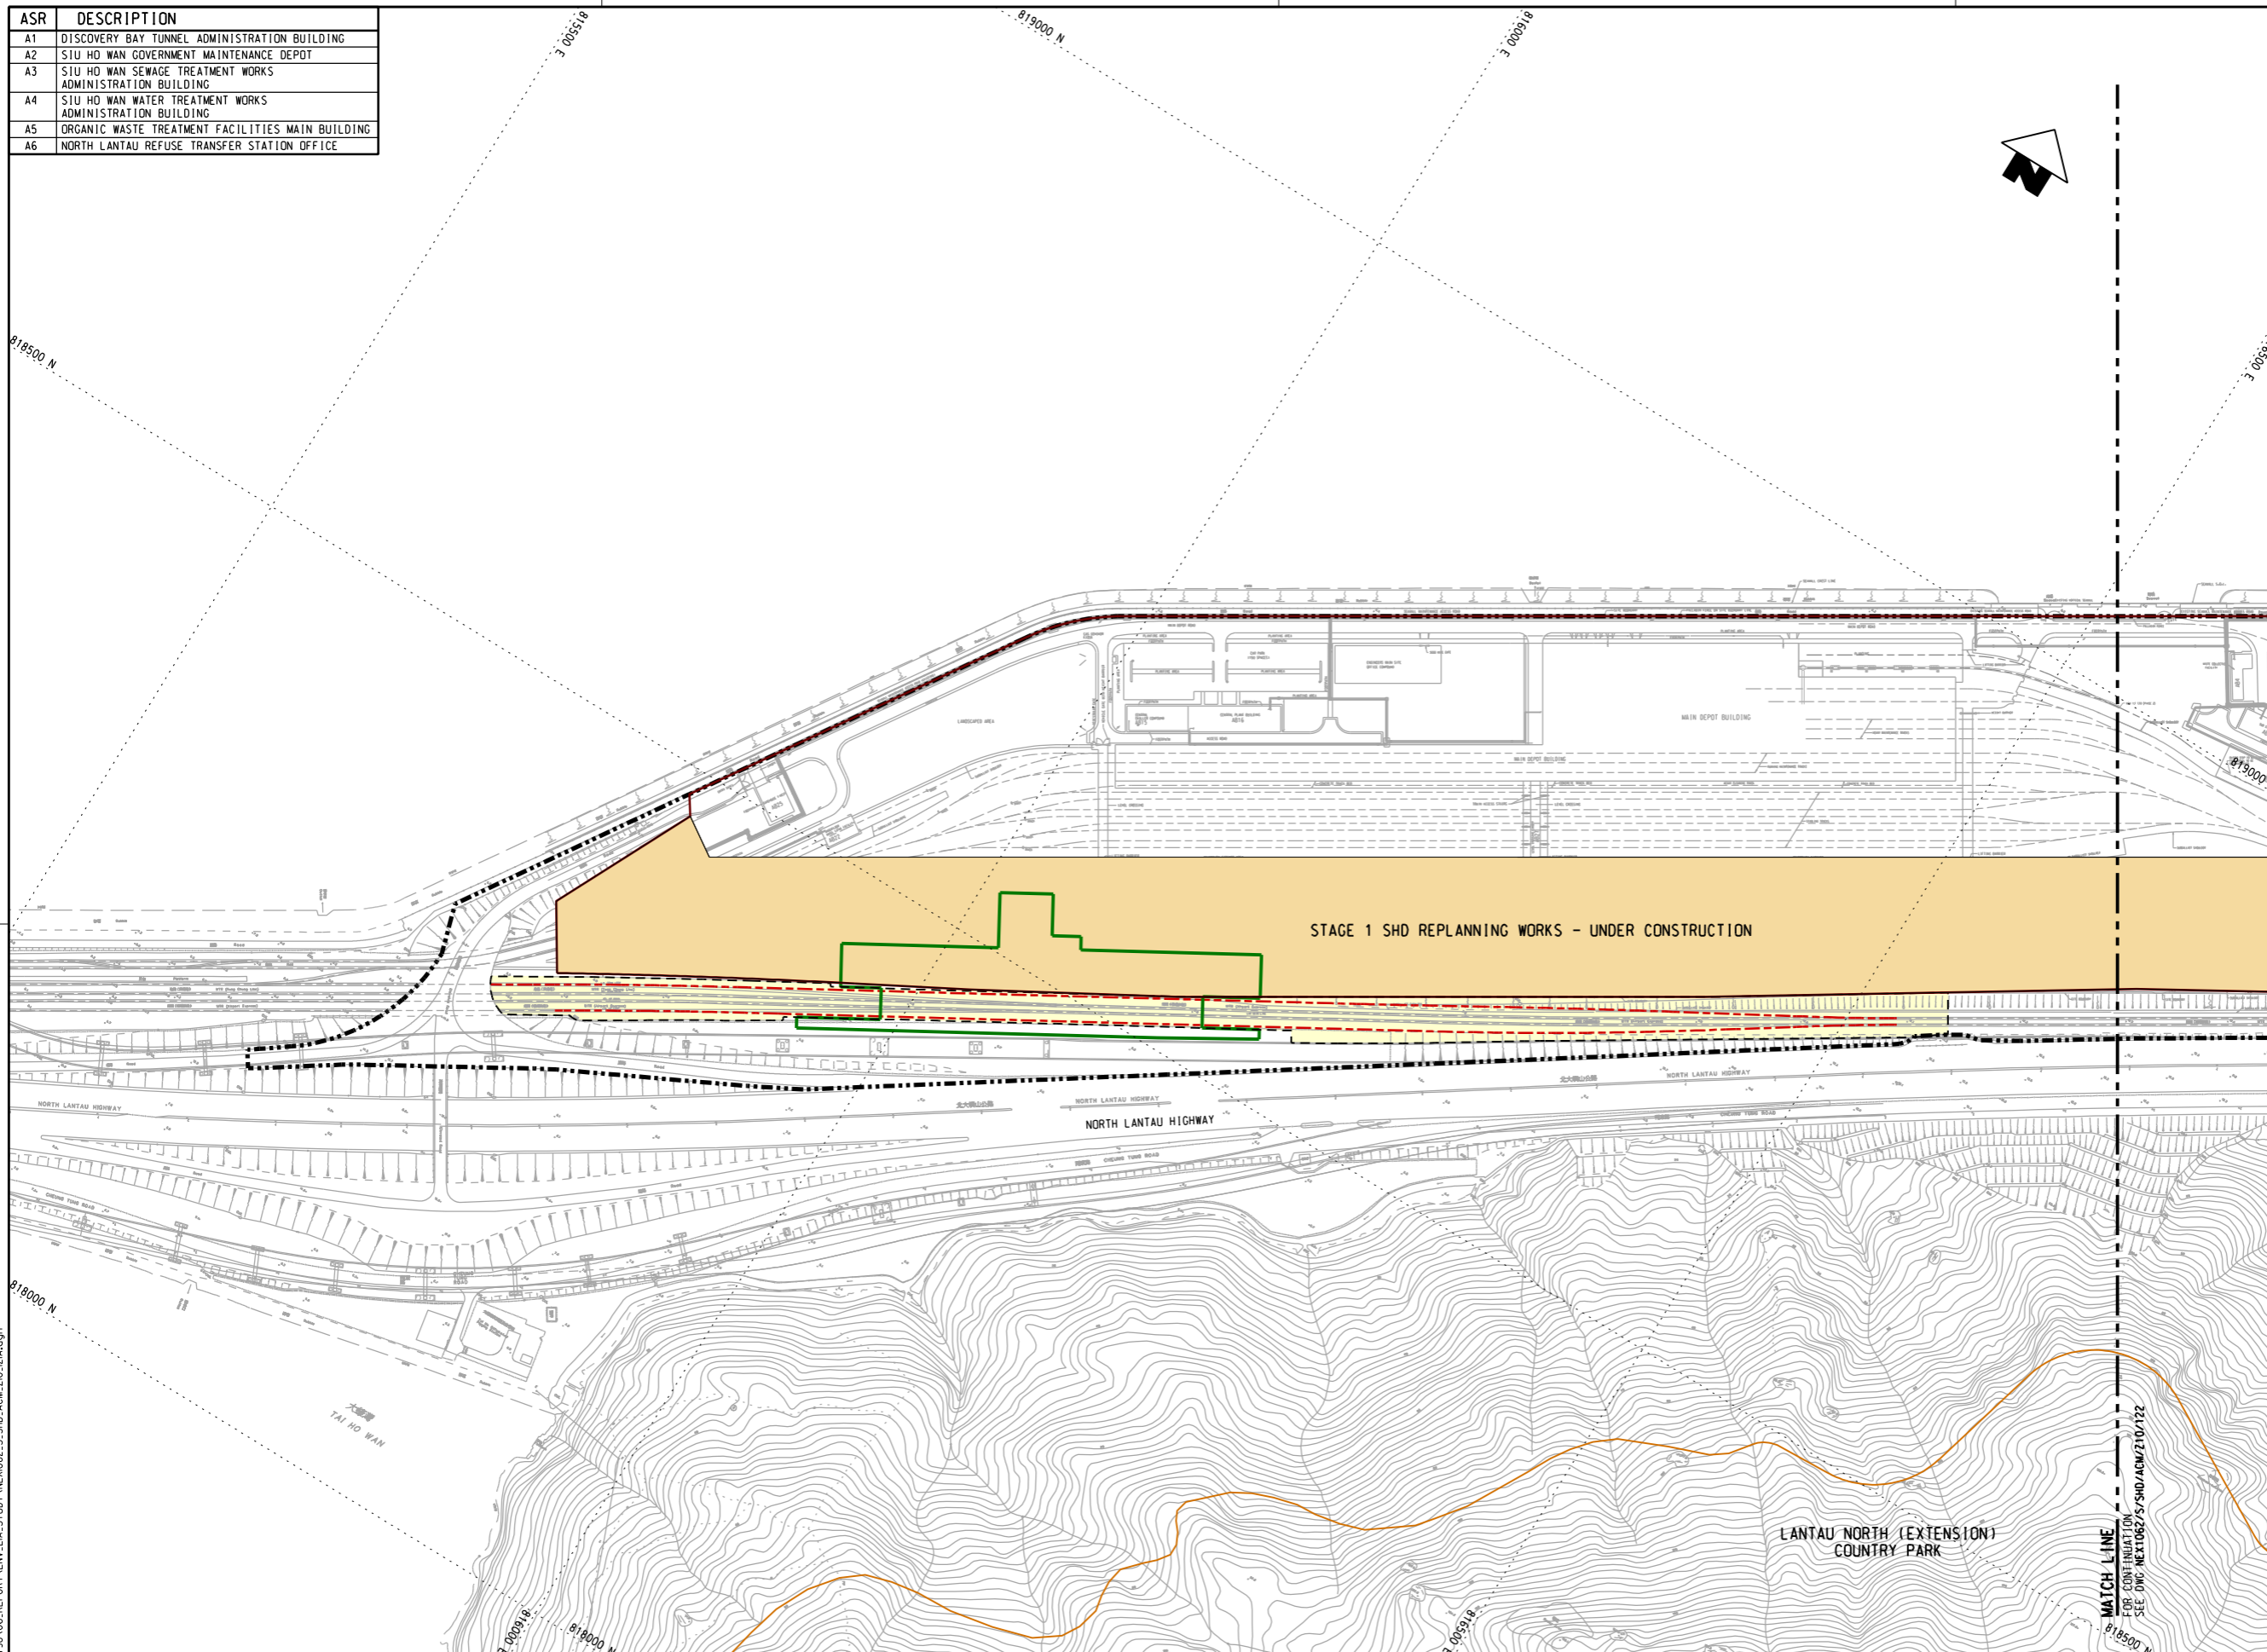

P:\Projects\60493798\01\_CAD\_ADMIN\02\_UTILITY\02\_PLOT\_DRIVER\3.BW.COL.SYSTEM.STD.PLT  
 PLOTTED BY: CAUPA 2017/9/29 2:09:46  
 P:\Projects\60493798\01\_CAD\_ADMIN\02\_UTILITY\02\_PLOT\_DRIVER\3.BW.COL.SYSTEM.STD.PLT.dgn

REV	DESCRIPTION	BY	DATE	APPROVED
A	PRELIMINARY DESIGN REPORT ISSUE	SN	08SEP16	HL

DRAWN	ZENG FU XIU
DESIGNED	ANTHEA FUNG
CHECKED	SAM NG
APPROVED	HL
DATE	08/SEP/2016

**MTR**

**SIU HO WAN DEPOT**

**AECOM** in association with **Aedas**

CADD REF. NEX1062.S\_SHD\_ACM.Z10.121A.dgn

<b>TITLE</b>		SCALE	DRAWING NO.	REV.
SIU HO WAN STATION AND SIU HO WAN DEPOT REPLANNING WORKS LOCATIONS OF REPRESENTATIVE AIR QUALITY ASSESSMENT POINTS UNDER STAGE 1 SHD REPLANNING WORKS (SHEET 1 OF 2)		1 : 2000 @ A1	NEX1062/S/SHD/ACM/Z10/121	A