

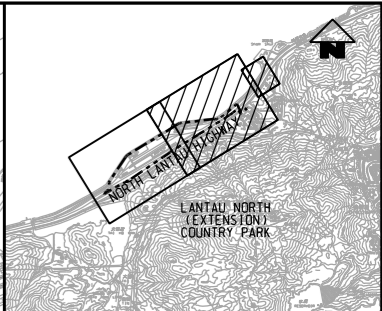
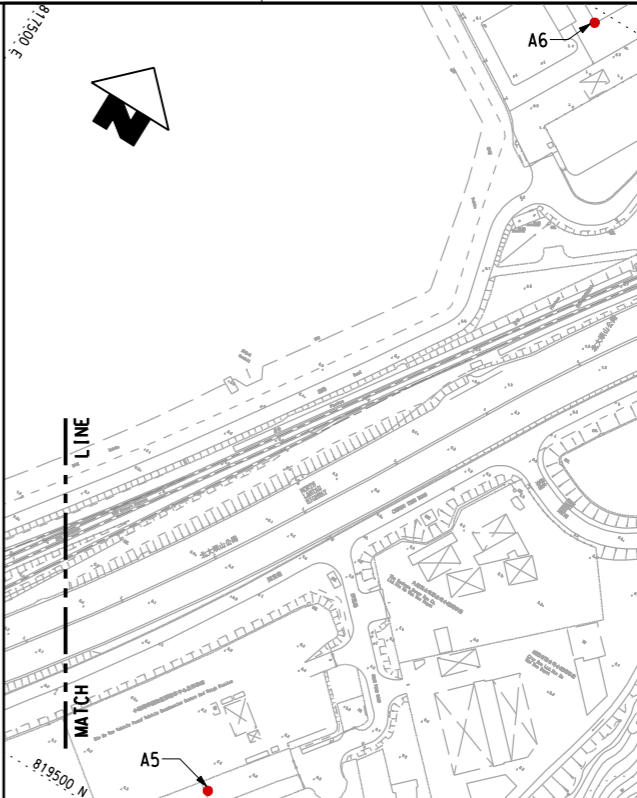


PLOT DRW: P:\PROJECTS\60493798\01_CAD_ADMIN\02_UTILIZATION_PLOT_DRIVER\A3.BW.COL.SYSTEM.STO.PLT
 PRINTED BY: ZHOUMI 2017/9/20 16:22:15
 MODELNAME: P:\PROJECTS\60493798\06_REPORT\ENV\ENL\STUDY\NE\0602_S.SHD.ACM.Z10_122A.dgn

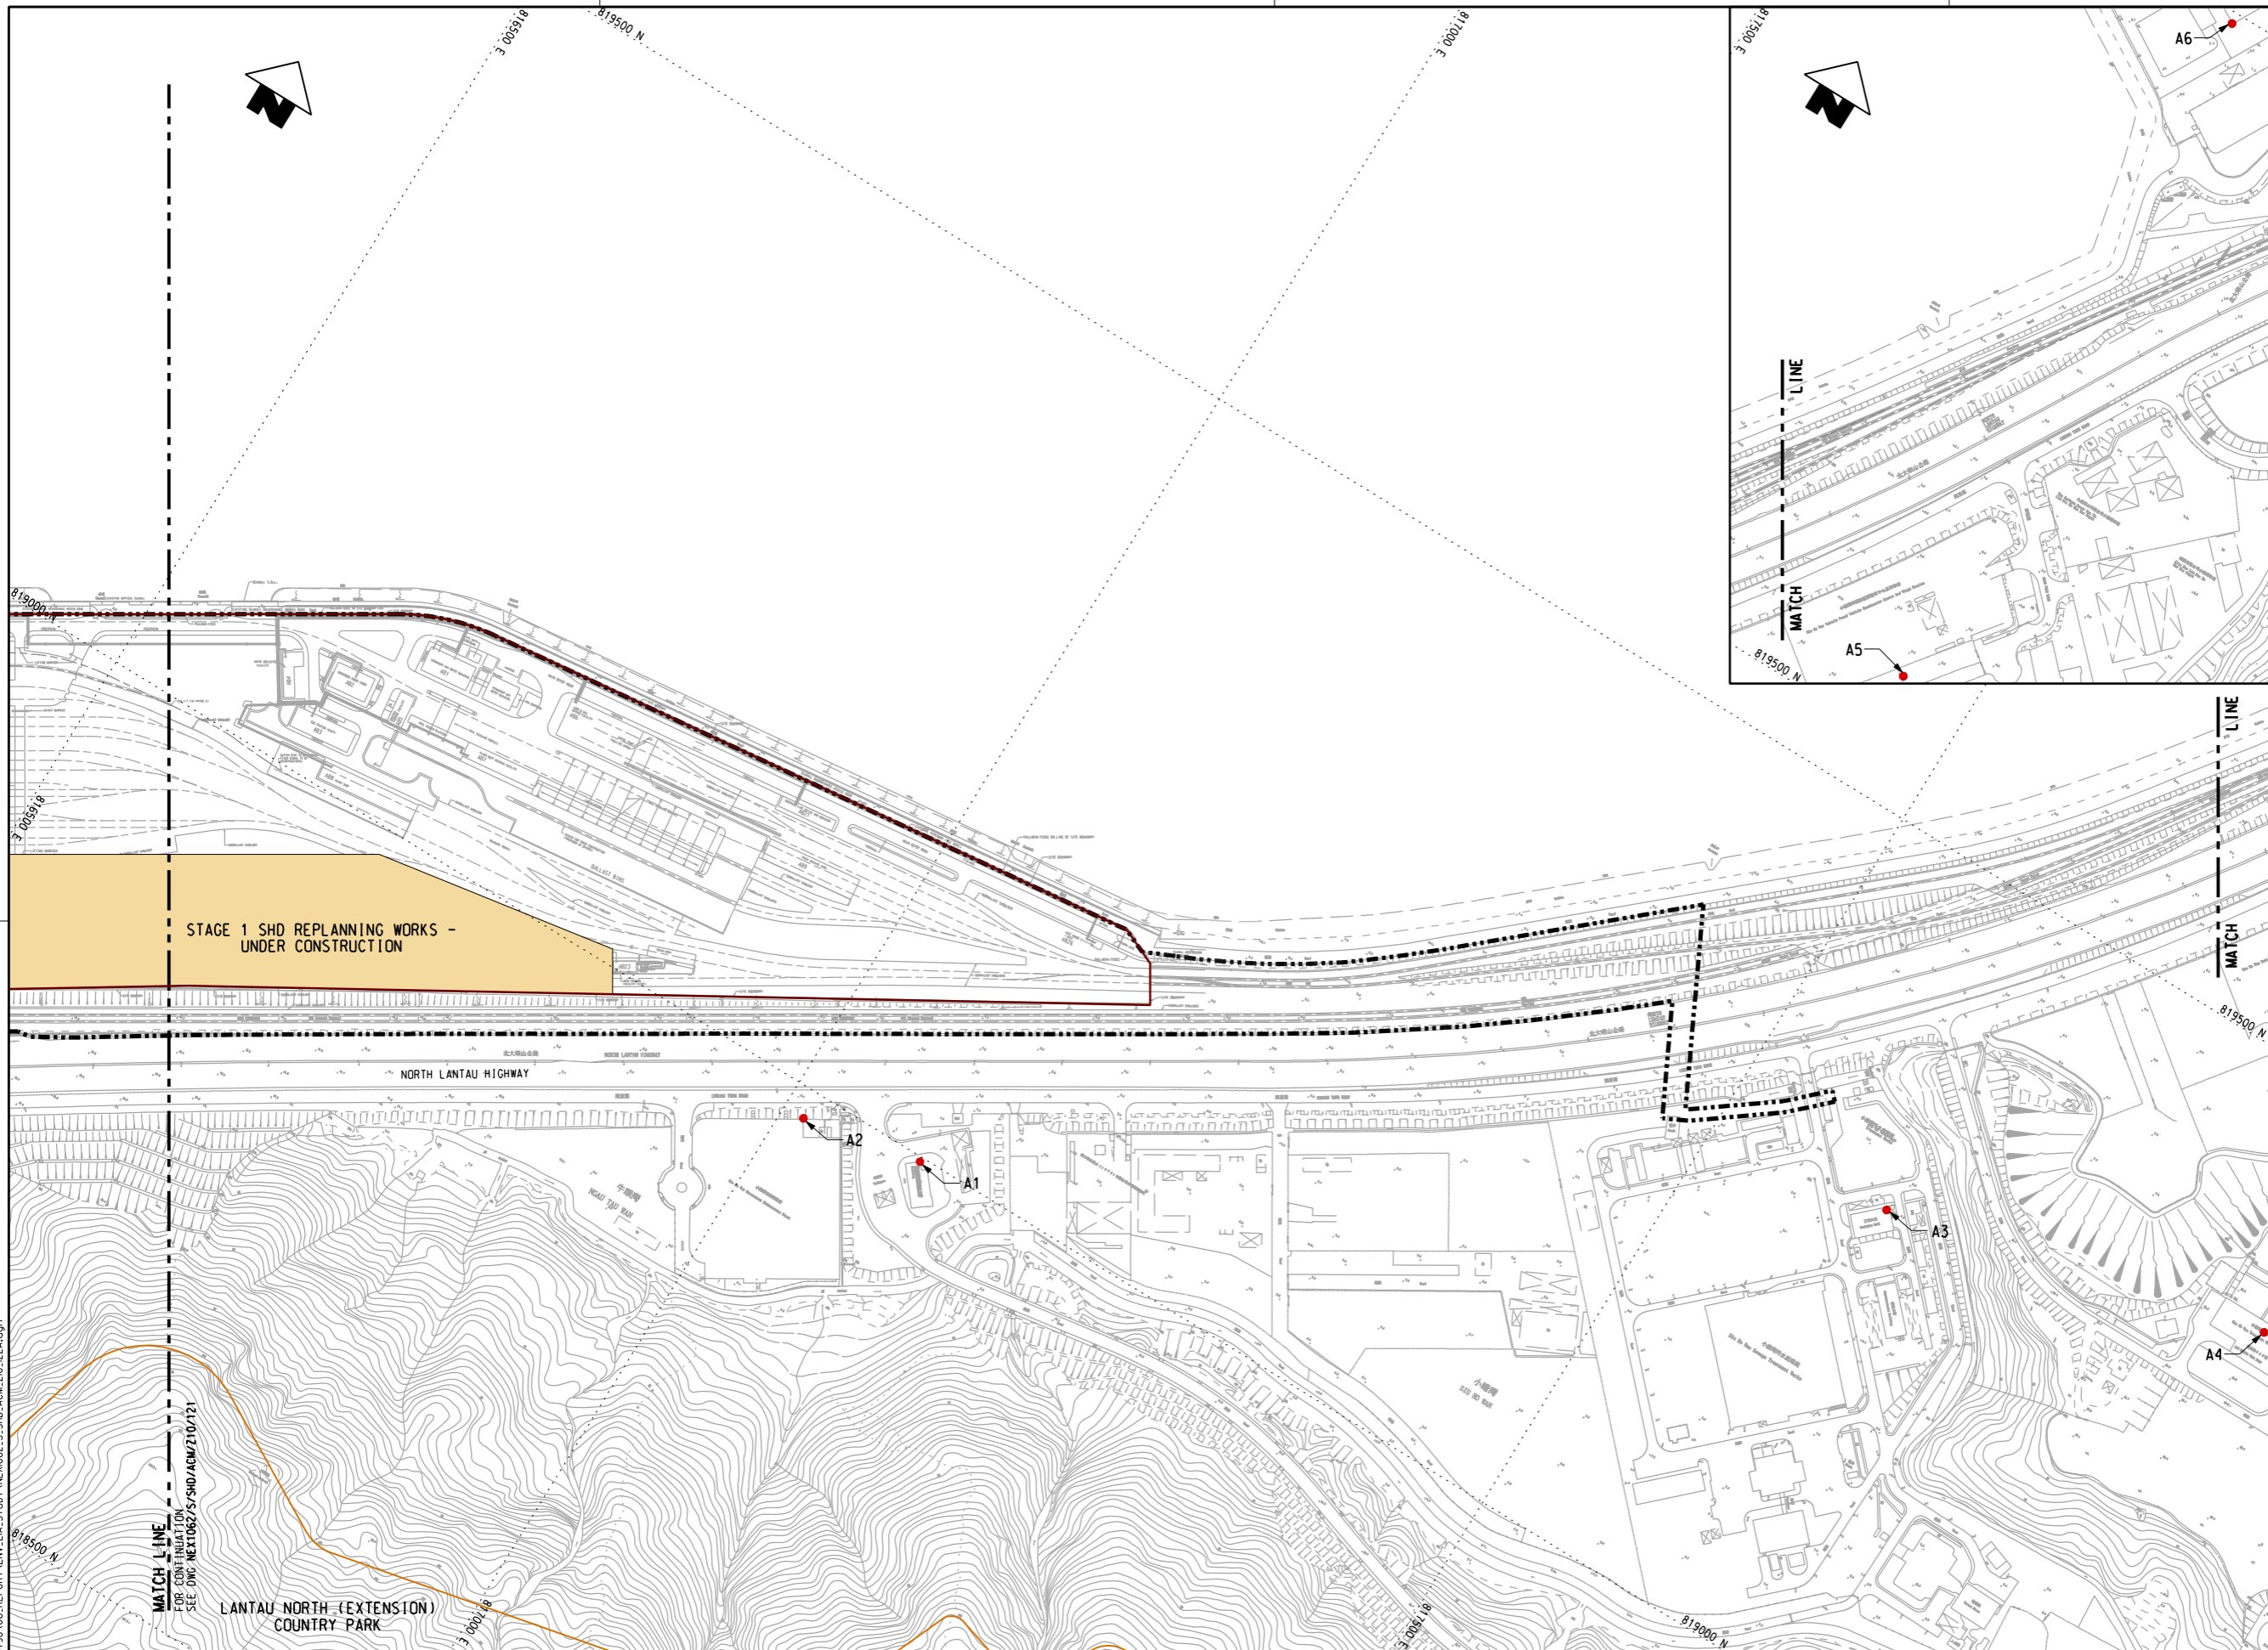

KEY PLAN
(SCALE 1 : 50000)

- NOTES:
1. FOR LEGEND REFER TO DRAWING NO. NEX1062/S/SHD/ACM/Z10/121.
 2. THIS DRAWING TO BE READ IN CONJUNCTION WITH DRAWING NO. NEX1062/S/SHD/ACM/Z10/121.

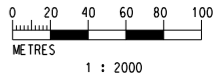

MATCH LINE
FOR CONTINUATION
SEE DWG. NEX1062/S/SHD/ACM/Z10/121

DRAWN	ZENG FU XIU
DESIGNED	ANTHEA FUNG
CHECKED	SAM NG
APPROVED	HL
DATE	08/SEP/2016

MTR

SIU HO WAN DEPOT

AECOM in association with **Aedas**

ORIGINATOR

CADD REF. NEX1062.S.SHD.ACM.Z10_122A.dgn

TITLE	
SIU HO WAN STATION AND SIU HO WAN DEPOT REPLANNING WORKS	
LOCATIONS OF REPRESENTATIVE AIR QUALITY ASSESSMENT POINTS UNDER STAGE 1 SHD REPLANNING WORKS (SHEET 2 OF 2)	
SCALE	DRAWING NO.
1 : 2000 @ A1	NEX1062/S/SHD/ACM/Z10/122
REV.	A

REV	DESCRIPTION	BY	DATE	APPROVED	REV	DESCRIPTION	BY	DATE	APPROVED
A	PRELIMINARY DESIGN REPORT ISSUE	SN	08SEP16	HL					