

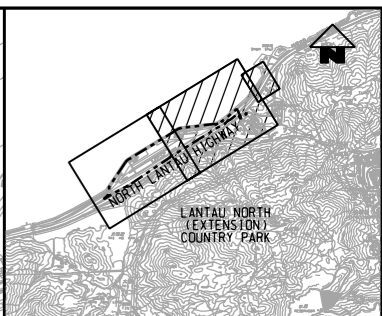


P:\Projects\60493798\01_CAD_ADMIN\02_UTILITY\03_DRAWING\3D_VIEW\COL_SYSTEM_STO.PLT
 PLOT DRW: 2017/09/24 09:23
 MODELNAME: P:\Projects\60493798\06_REPORT\ENV\ENL\STUDY\NE\002_S.SHD_ACM_Z10_124A.dgn

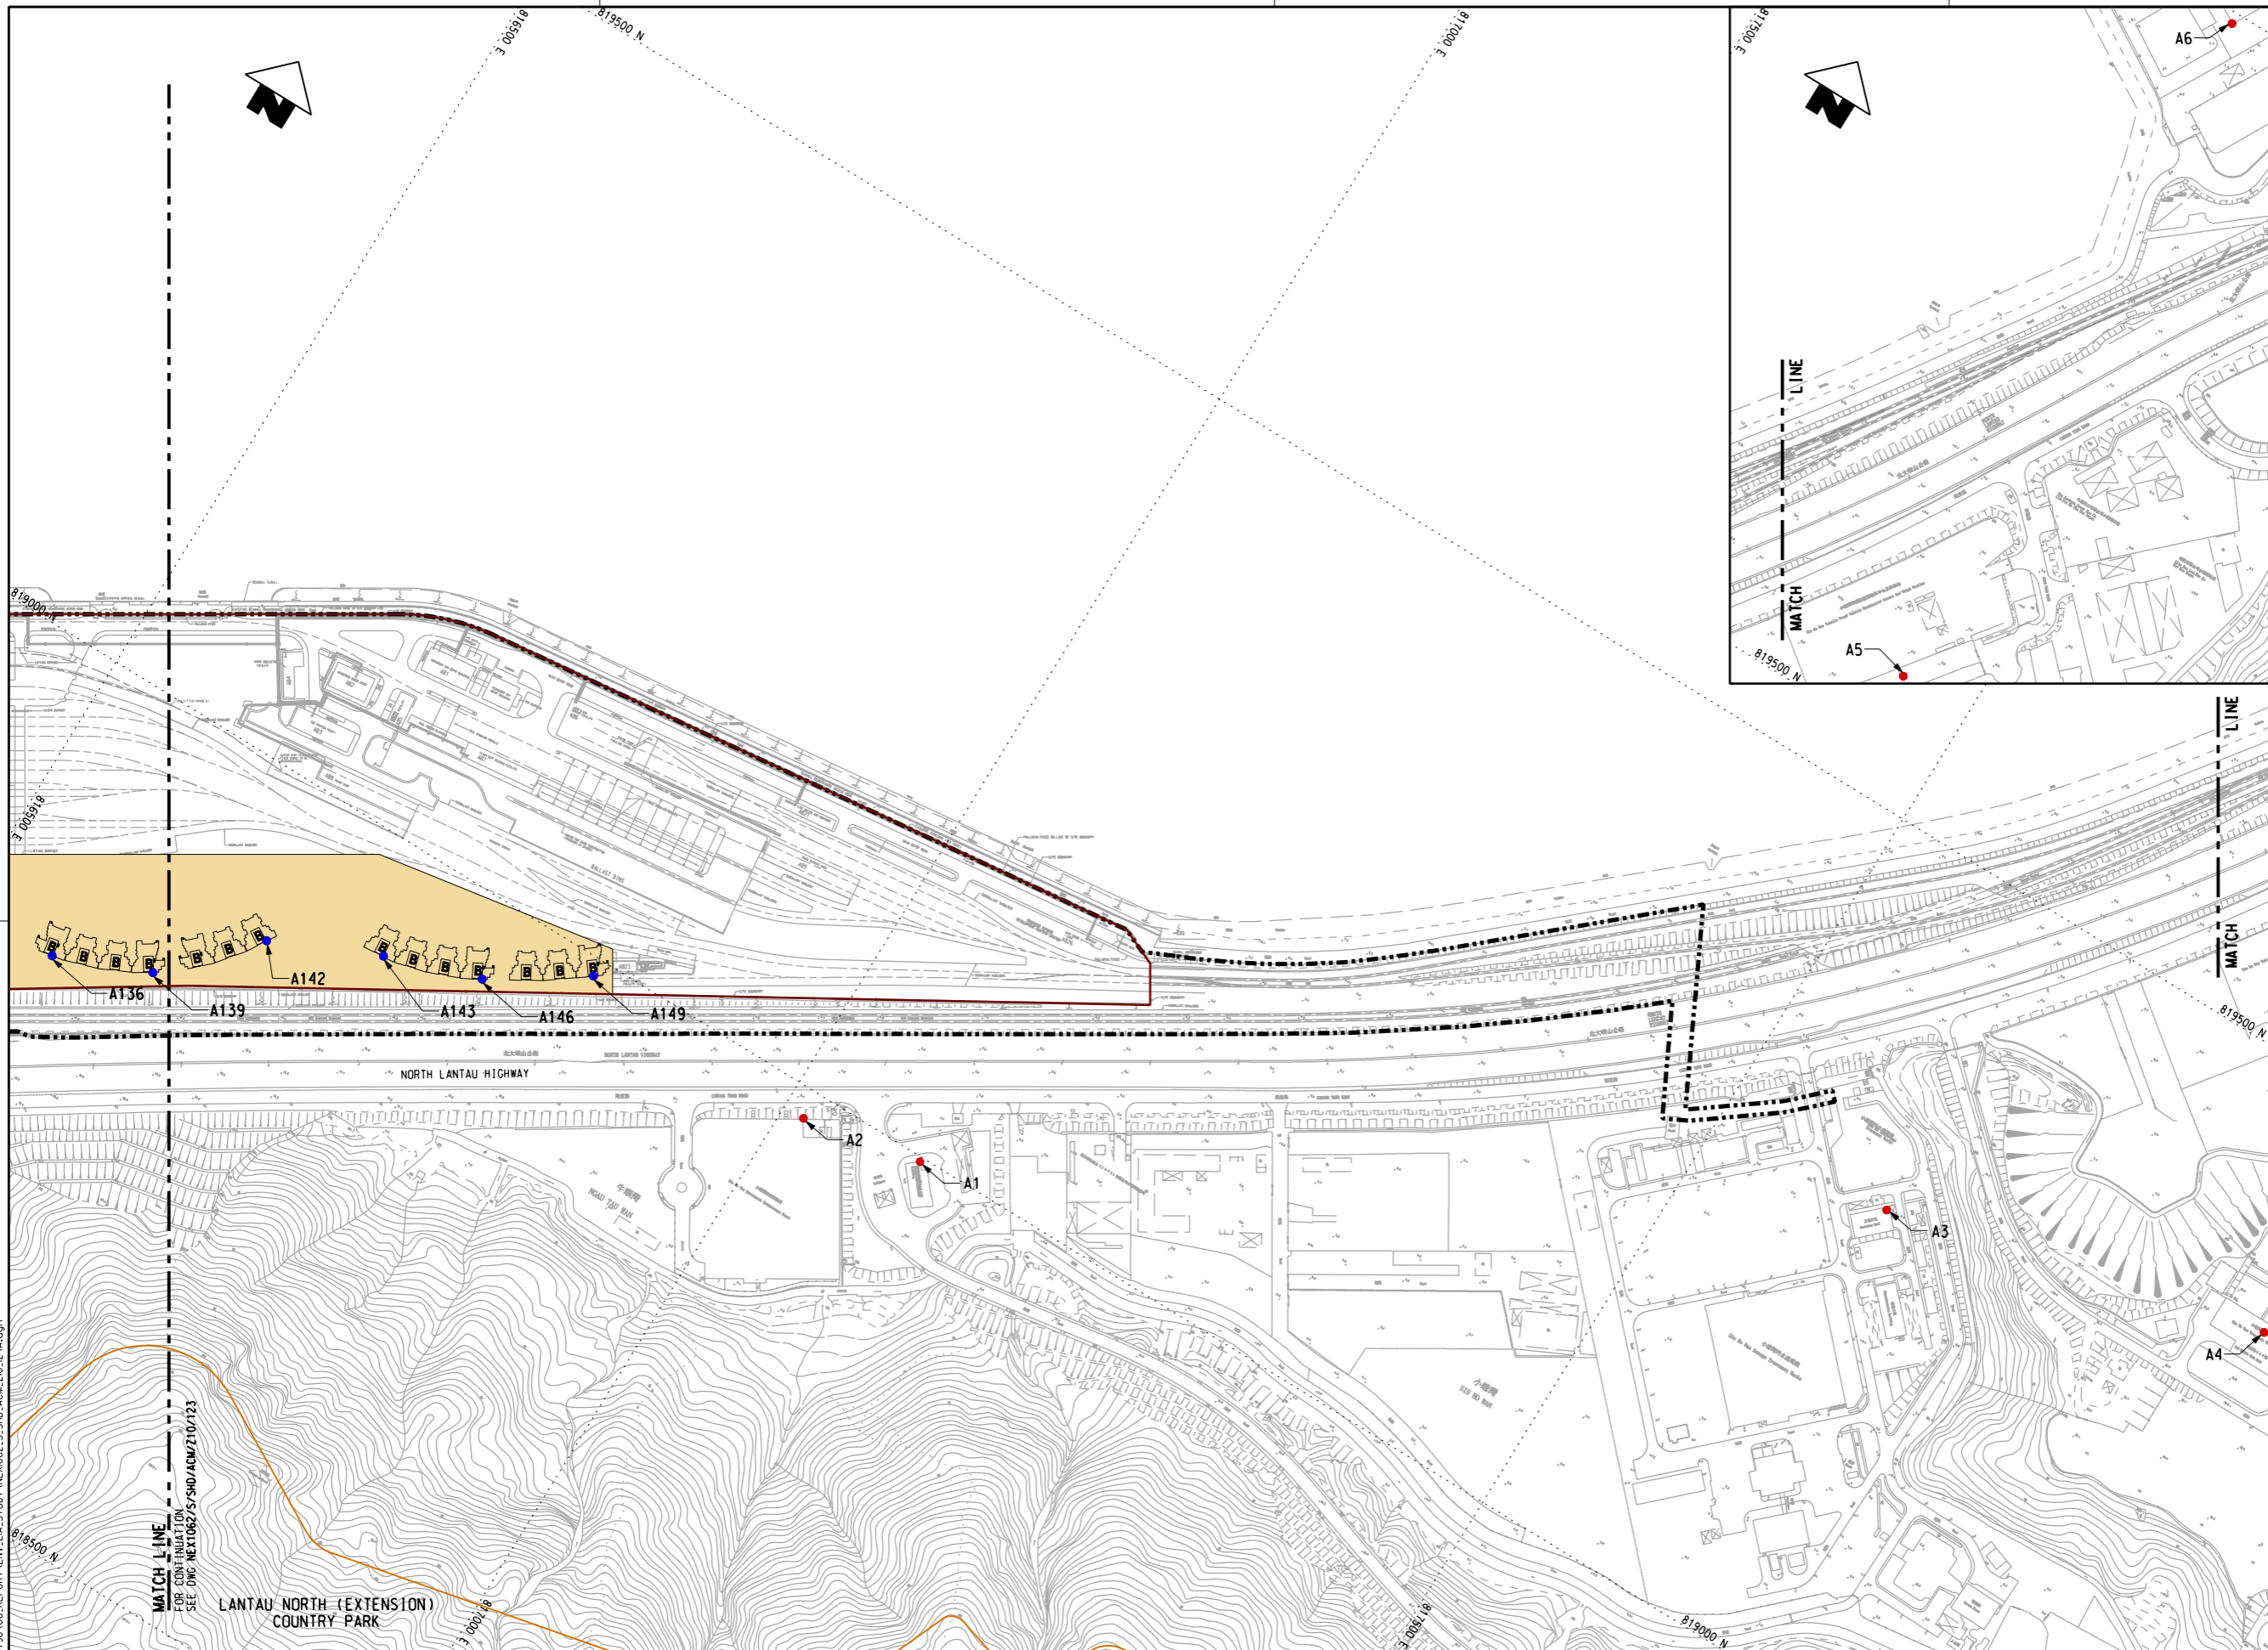

KEY PLAN
 (SCALE 1 : 50000)

- NOTES:
- FOR LEGEND REFER TO DRAWING NO. NEX1062/S/SHD/ACM/Z10/123.
 - THIS DRAWING TO BE READ IN CONJUNCTION WITH DRAWING NO. NEX1062/S/SHD/ACM/Z10/123.

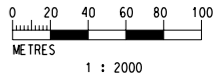

MATCH LINE
 FOR CONTINUATION
 SEE DWG. NEX1062/S/SHD/ACM/Z10/123

DRAWN	ZENG FU XIU
DESIGNED	ANTHEA FUNG
CHECKED	SAM NG
APPROVED	HL
DATE	08/SEP/2016
DO NOT SCALE DRAWINGS. ALL DIMENSIONS SHALL BE VERIFIED ON SITE. <small>© MTR CORPORATION LIMITED 2008. COPYRIGHT IN RESPECT OF THIS DRAWING / DOCUMENT IS OWNED BY THE MTR CORPORATION LIMITED OF HONG KONG. NO REPRODUCTION OF THE DRAWING / DOCUMENT OR ANY PART BY WHATEVER MEANS IS PERMITTED WITHOUT THE PRIOR WRITTEN CONSENT OF THE MTR CORPORATION LIMITED.</small>	

MTR

SIU HO WAN DEPOT

AECOM in association with **Aedas**

ORIGINATOR

CADD REF. NEX1062.S.SHD.ACM.Z10.124A.dgn

TITLE	
SIU HO WAN STATION AND SIU HO WAN DEPOT REPLANNING WORKS	
LOCATIONS OF REPRESENTATIVE AIR QUALITY ASSESSMENT POINTS UNDER STAGE 2 SHD REPLANNING WORKS (SHEET 2 OF 2)	
SCALE	DRAWING NO.
1 : 2000 @ A1	NEX1062/S/SHD/ACM/Z10/124
REV.	A

REV	DESCRIPTION	BY	DATE	APPROVED	REV	DESCRIPTION	BY	DATE	APPROVED
A	PRELIMINARY DESIGN REPORT ISSUE	SN	08SEP16	HL					