
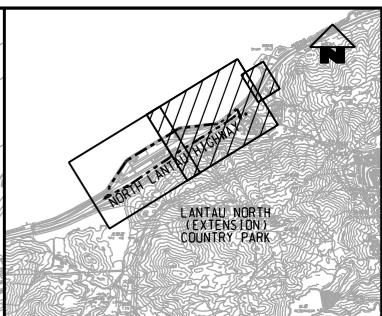



PLOT DRY: P:\PROJECTS\60493798\01\_CAD\_ADMIN\02\_UTILIZATION\_PLOT\_DRIVER\A3.BW.COL.SYSTEM.STO.PLT  
 PRINTED BY: ZHOONH 2017/9/20 12:24:40  
 MODELNAME: P:\PROJECTS\60493798\06\_REPORT\ENV\ENL\STUDY\NE\0602\_S.SHD.ACM.Z10\_126A.dgn

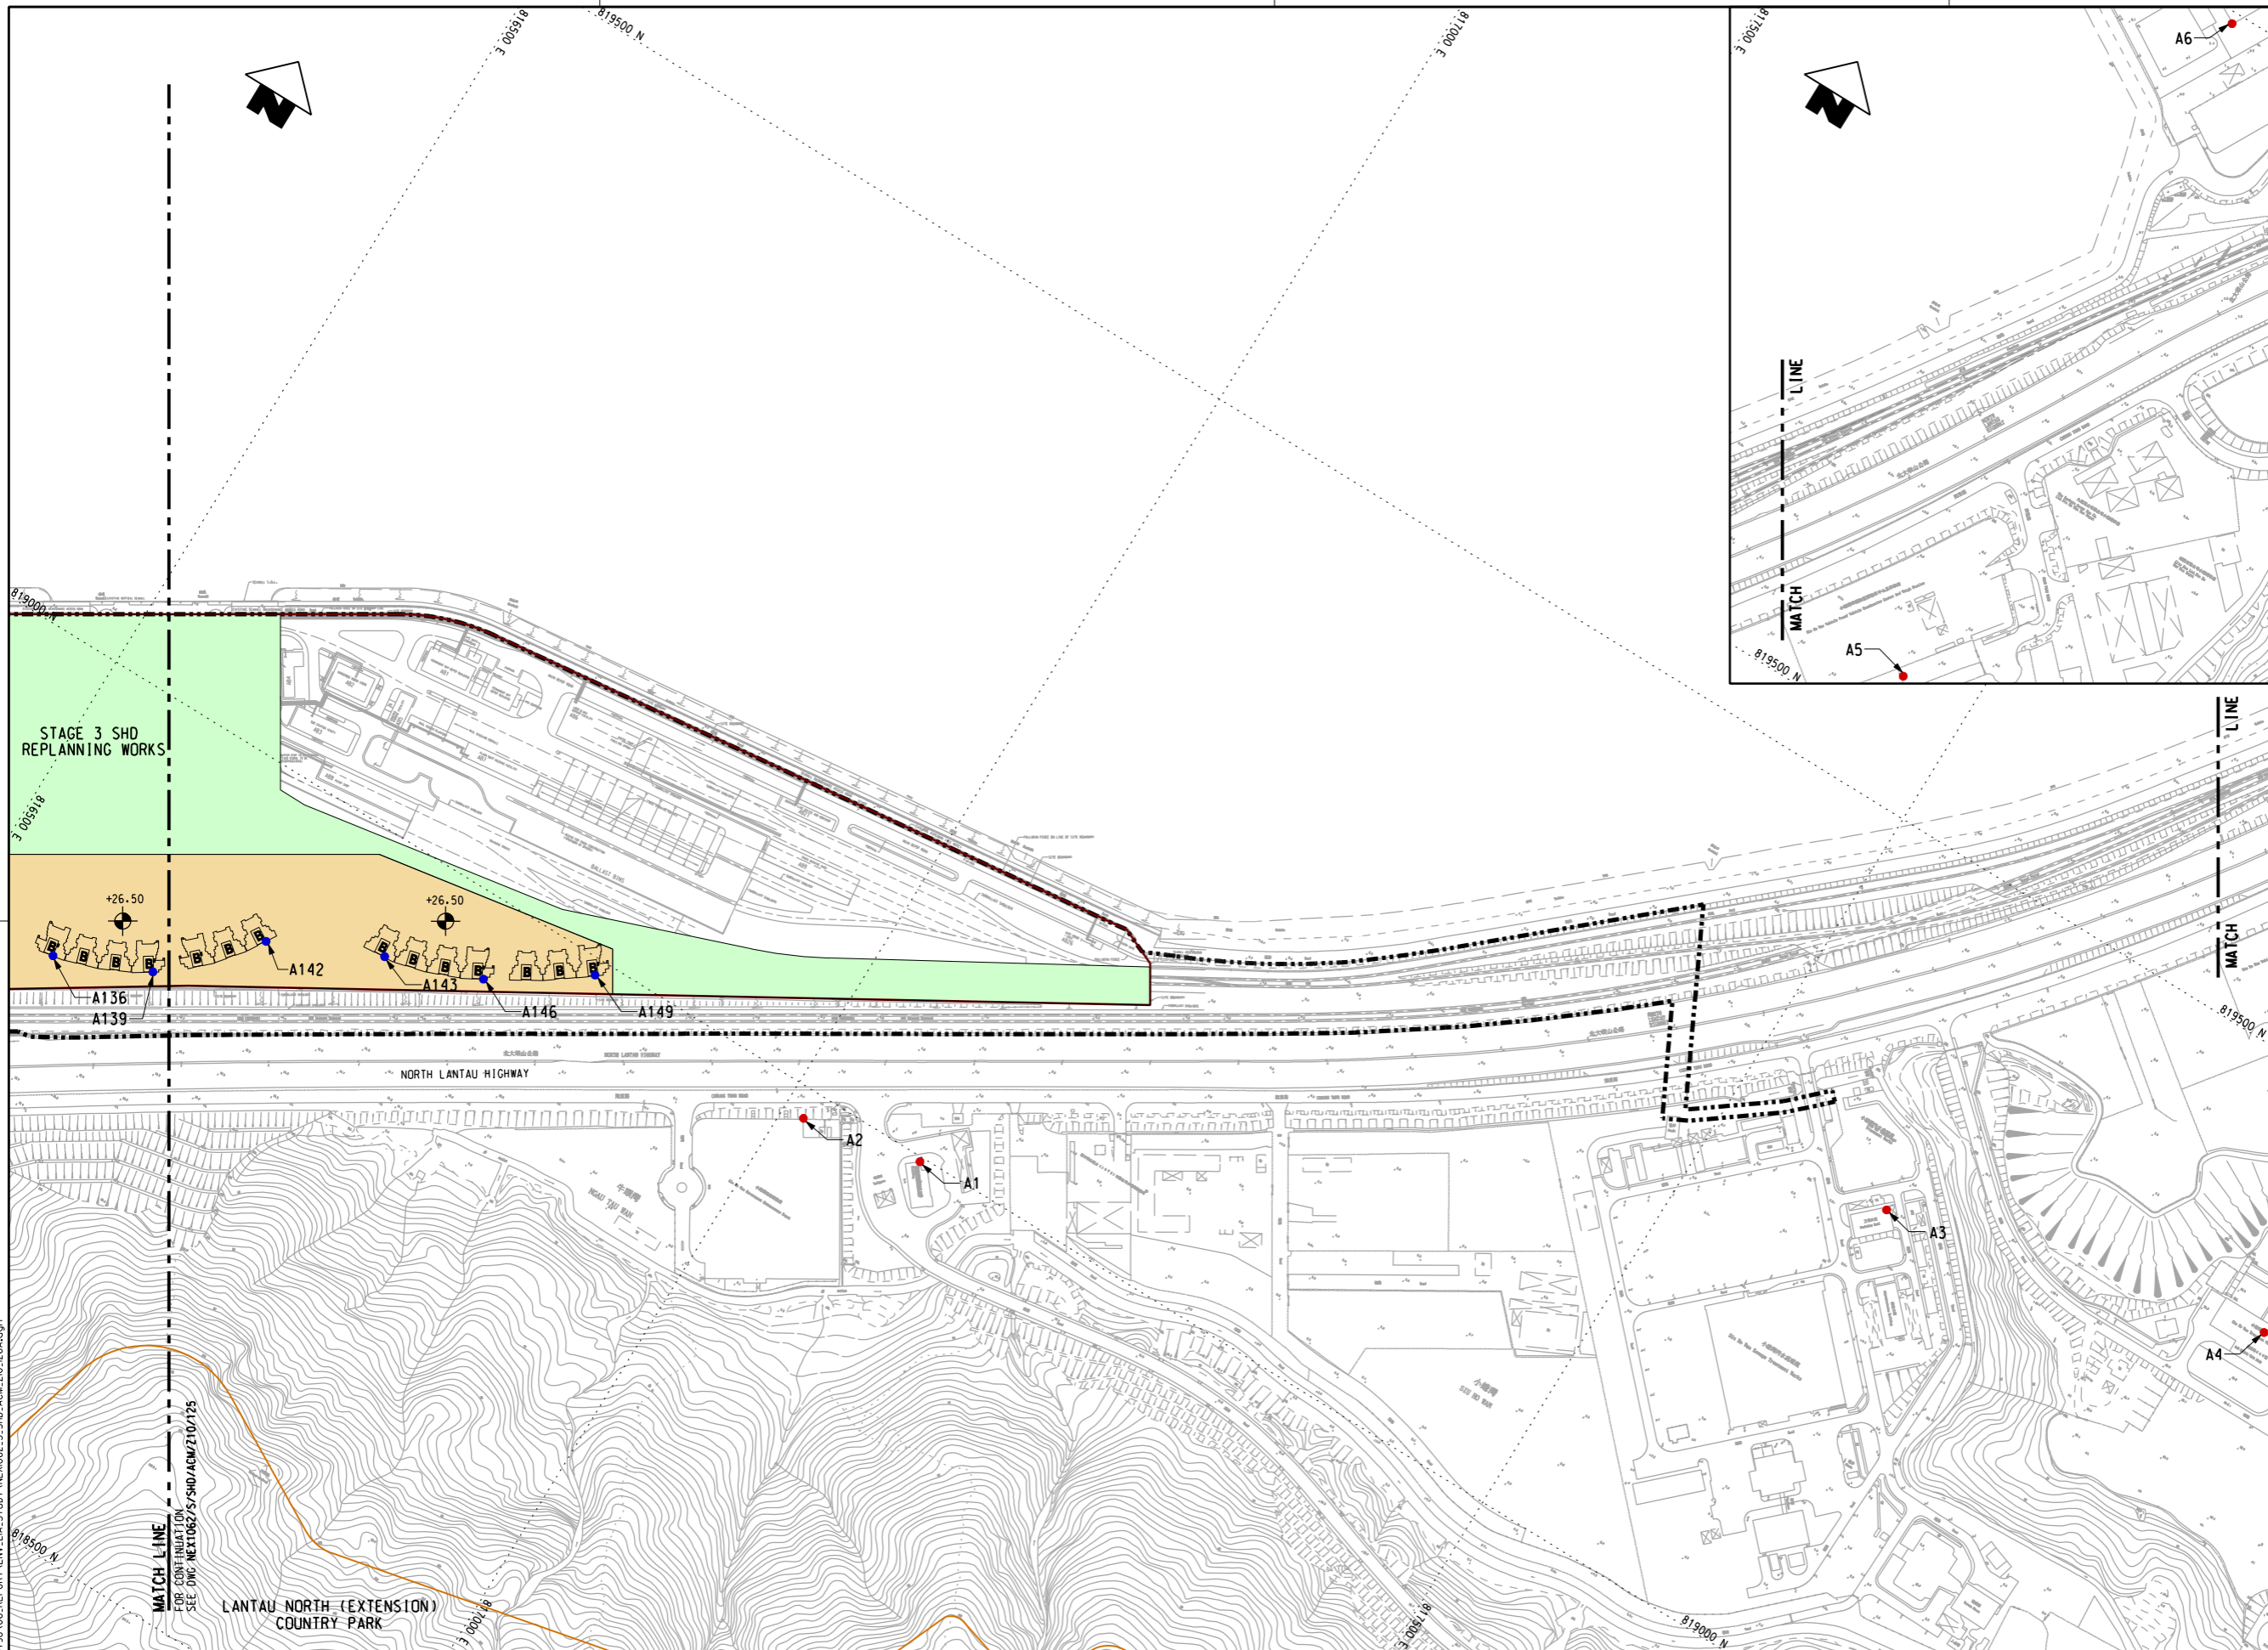

**KEY PLAN**  
(SCALE 1 : 50000)

**NOTES:**

- FOR LEGEND REFER TO DRAWING NO. NEX1062/S/SHD/ACM/Z10/125.
- THIS DRAWING TO BE READ IN CONJUNCTION WITH DRAWING NO. NEX1062/S/SHD/ACM/Z10/125.

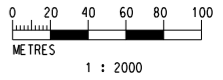

REV	DESCRIPTION	BY	DATE	APPROVED	REV	DESCRIPTION	BY	DATE	APPROVED
A	PRELIMINARY DESIGN REPORT ISSUE	SN	08SEP16	HL					

DRAWN	ZENG FU XIU
DESIGNED	ANTHEA FUNG
CHECKED	SAM NG
APPROVED	HL
DATE	08/SEP/2016

**MTR**

**SIU HO WAN DEPOT**

ORIGINATOR

**AECOM** in association with **Aedas**

CADD REF. NEX1062.S.SHD.ACM.Z10.126A.dgn

<b>TITLE</b>		REV.
SIU HO WAN STATION AND SIU HO WAN DEPOT REPLANNING WORKS LOCATIONS OF REPRESENTATIVE AIR QUALITY ASSESSMENT POINTS UNDER STAGE 3 SHD REPLANNING WORKS (SHEET 2 OF 2)		A
SCALE	DRAWING NO.	
1 : 2000 @ A1	NEX1062/S/SHD/ACM/Z10/126	