

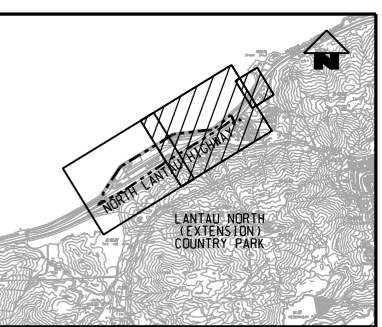
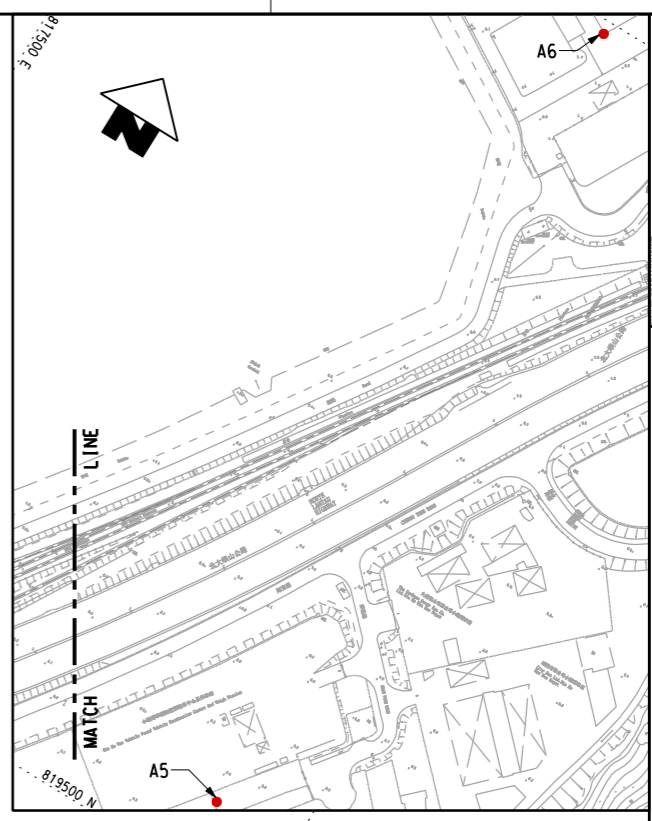


PLOT DRW: D:\PROJECTS\60493798\01_CAD_ADMIN\02_UTILIZATION_PLOT_DRIVER\A3.DWG COL. SYSTEM.STD.PLT
 PLOTTED BY: ZHOUMYI 2017/9/20 12:28:46
 MODELNAME: P:\PROJECTS\60493798\01_CAD_ADMIN\02_UTILIZATION_PLOT_DRIVER\A3.DWG COL. SYSTEM.STD.PLT
 FILENAME:

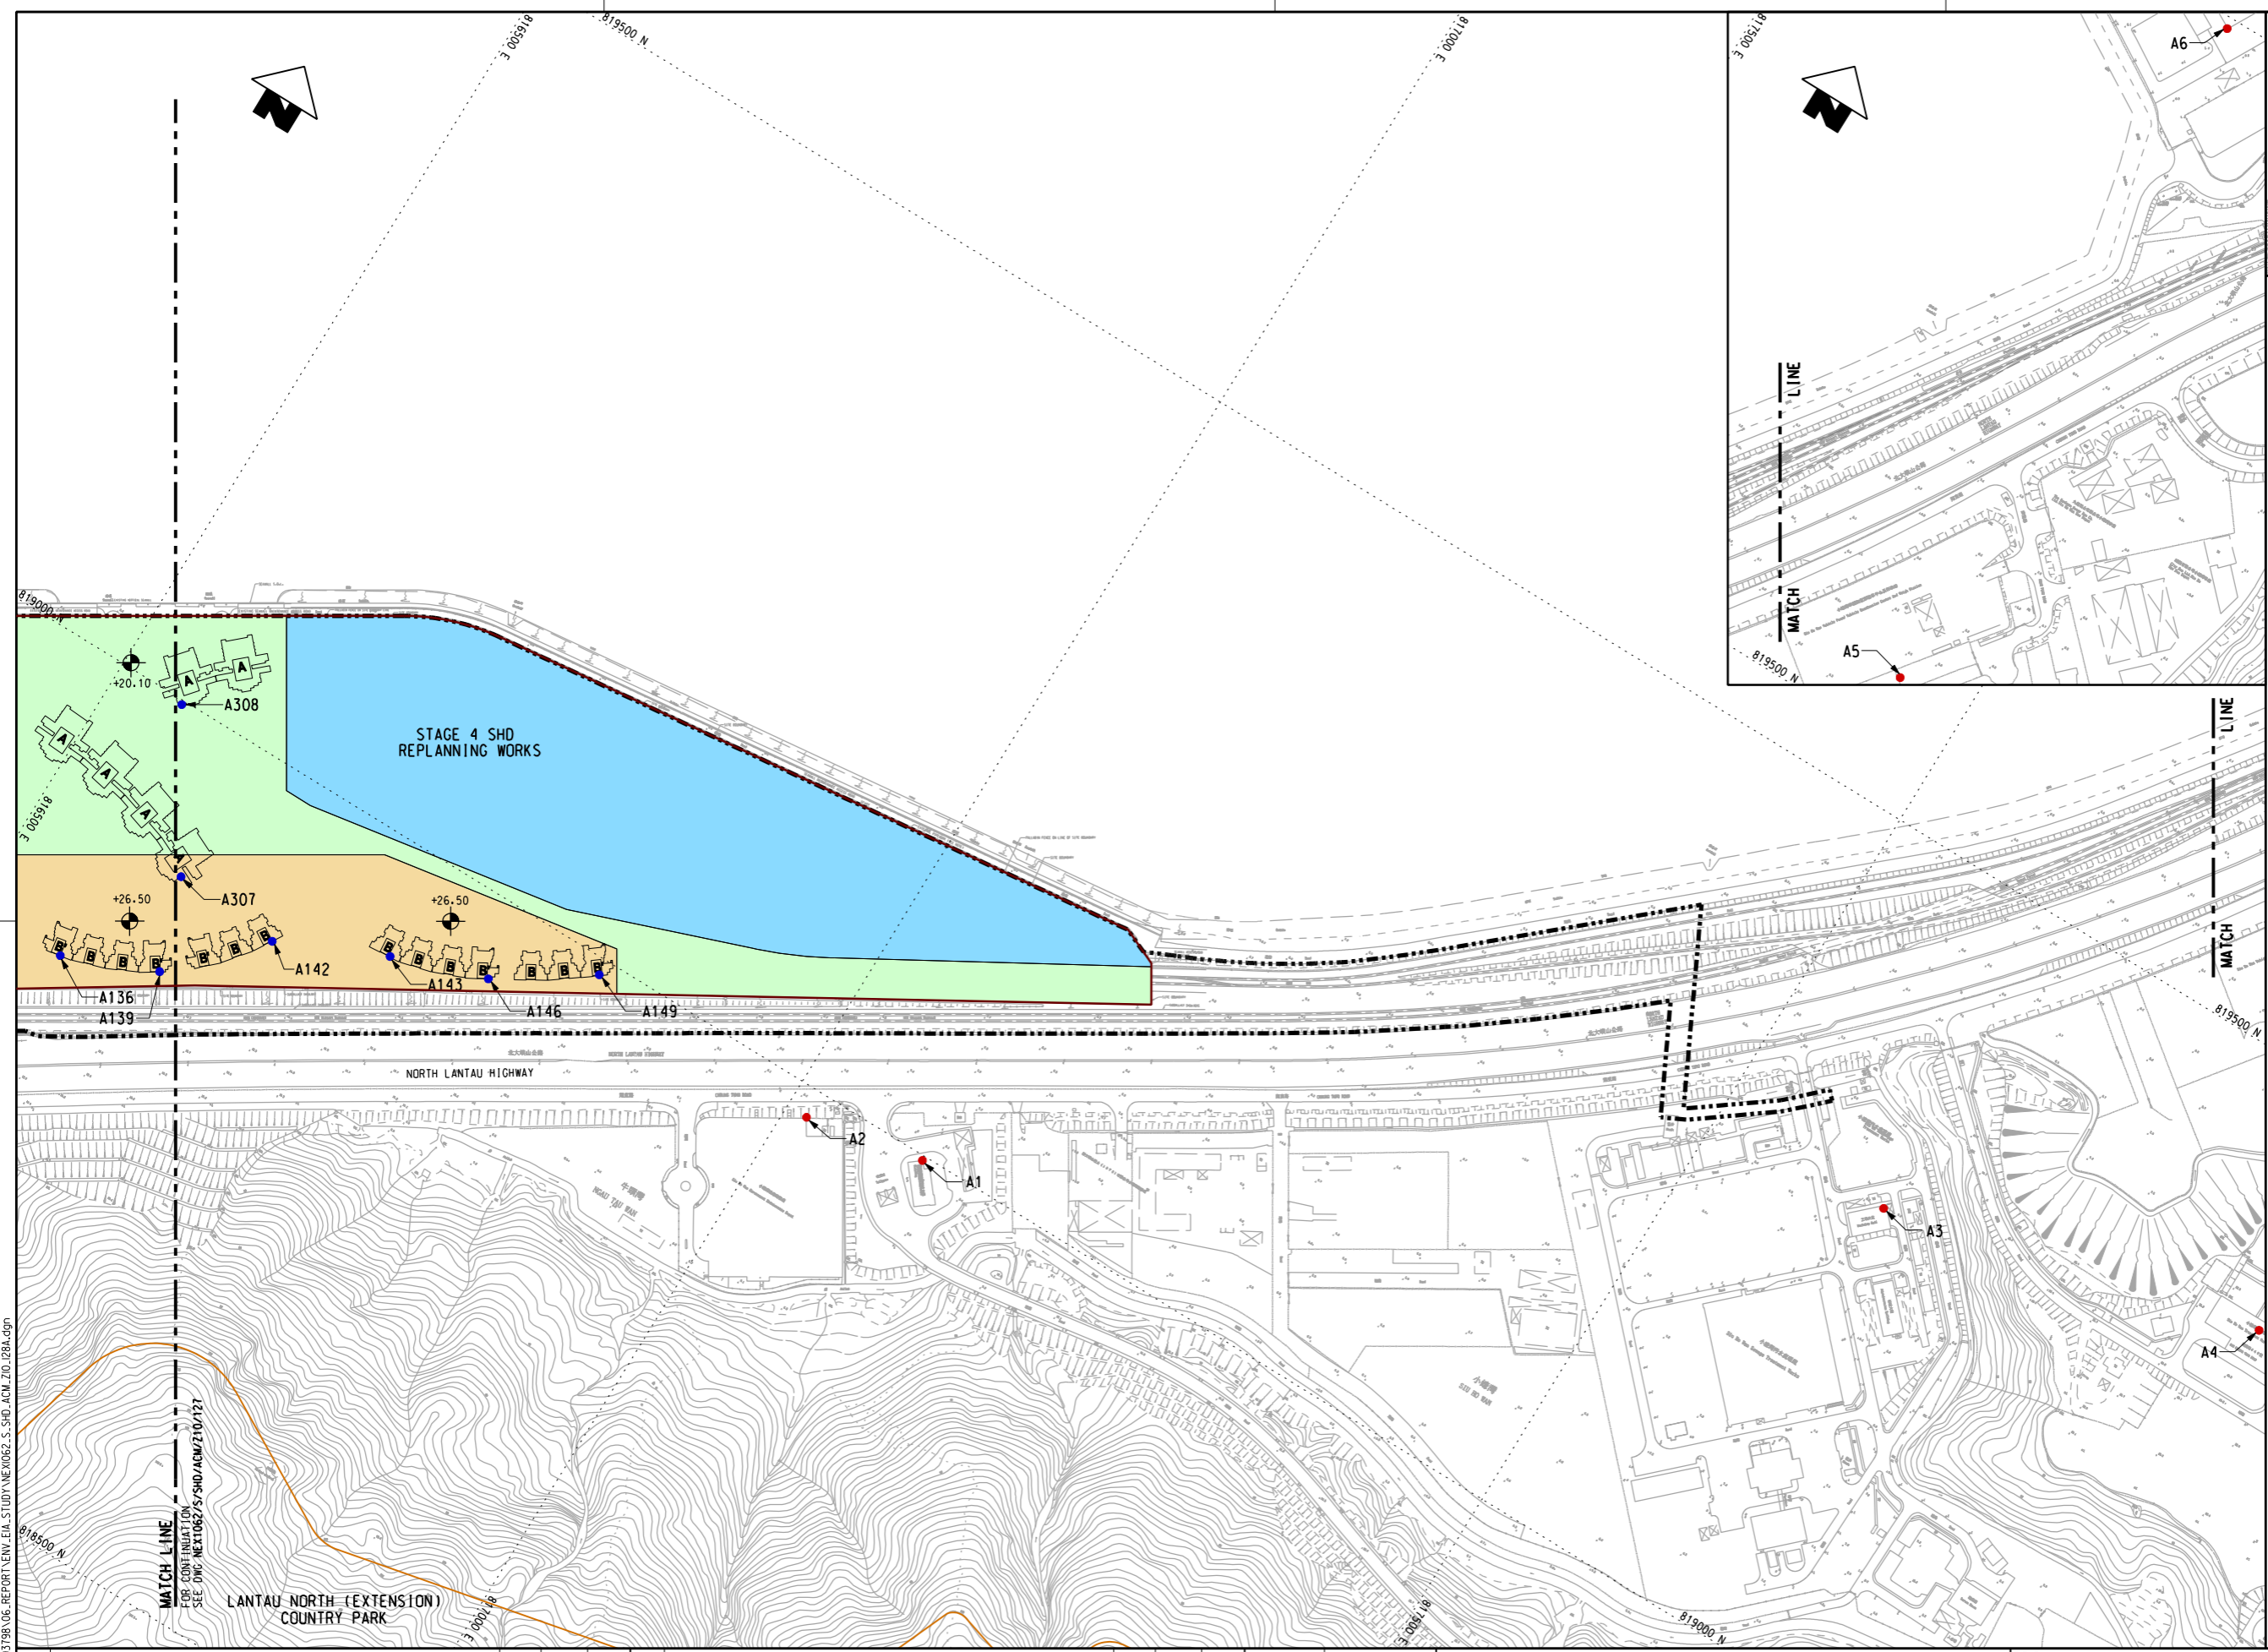

KEY PLAN
 (SCALE 1 : 50000)

NOTES:
 1. FOR LEGEND REFER TO DRAWING NO. NEX1062/S/SHD/ACM/Z10/127.
 2. THIS DRAWING TO BE READ IN CONJUNCTION WITH DRAWING NO. NEX1062/S/SHD/ACM/Z10/127.

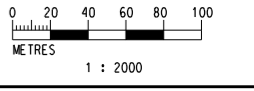

REV	DESCRIPTION	BY	DATE	APPROVED	REV	DESCRIPTION	BY	DATE	APPROVED
A	PRELIMINARY DESIGN REPORT ISSUE	SN	08SEP16	HL					

DRAWN	ZENG FU XIU
DESIGNED	ANTHEA FUNG
CHECKED	SAM NG
APPROVED	HL
DATE	08/SEP/2016

MTR
SIU HO WAN DEPOT
AECOM in association with **Aedas**
 ORIGINATOR
 CADD REF. NEX1062.S_SHD.ACM.Z10_128A.dgn

TITLE SIU HO WAN STATION AND SIU HO WAN DEPOT REPLANNING WORKS LOCATIONS OF REPRESENTATIVE AIR QUALITY ASSESSMENT POINTS UNDER STAGE 4 SHD REPLANNING WORKS (SHEET 2 OF 2)		
SCALE 1 : 2000 @ A1	DRAWING NO. NEX1062/S/SHD/ACM/Z10/128	REV. A