
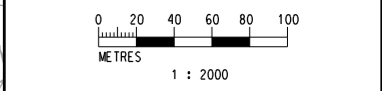


KEY PLAN
(SCALE 1 : 30000)

LEGEND:

- EXISTING/REPROVISIONED SHD BOUNDARY
- SCHEME BOUNDARY
- WORK FRONT UNDER STAGE 1 SHD REPLANNING WORKS
- NOISE ASSESSMENT POINT

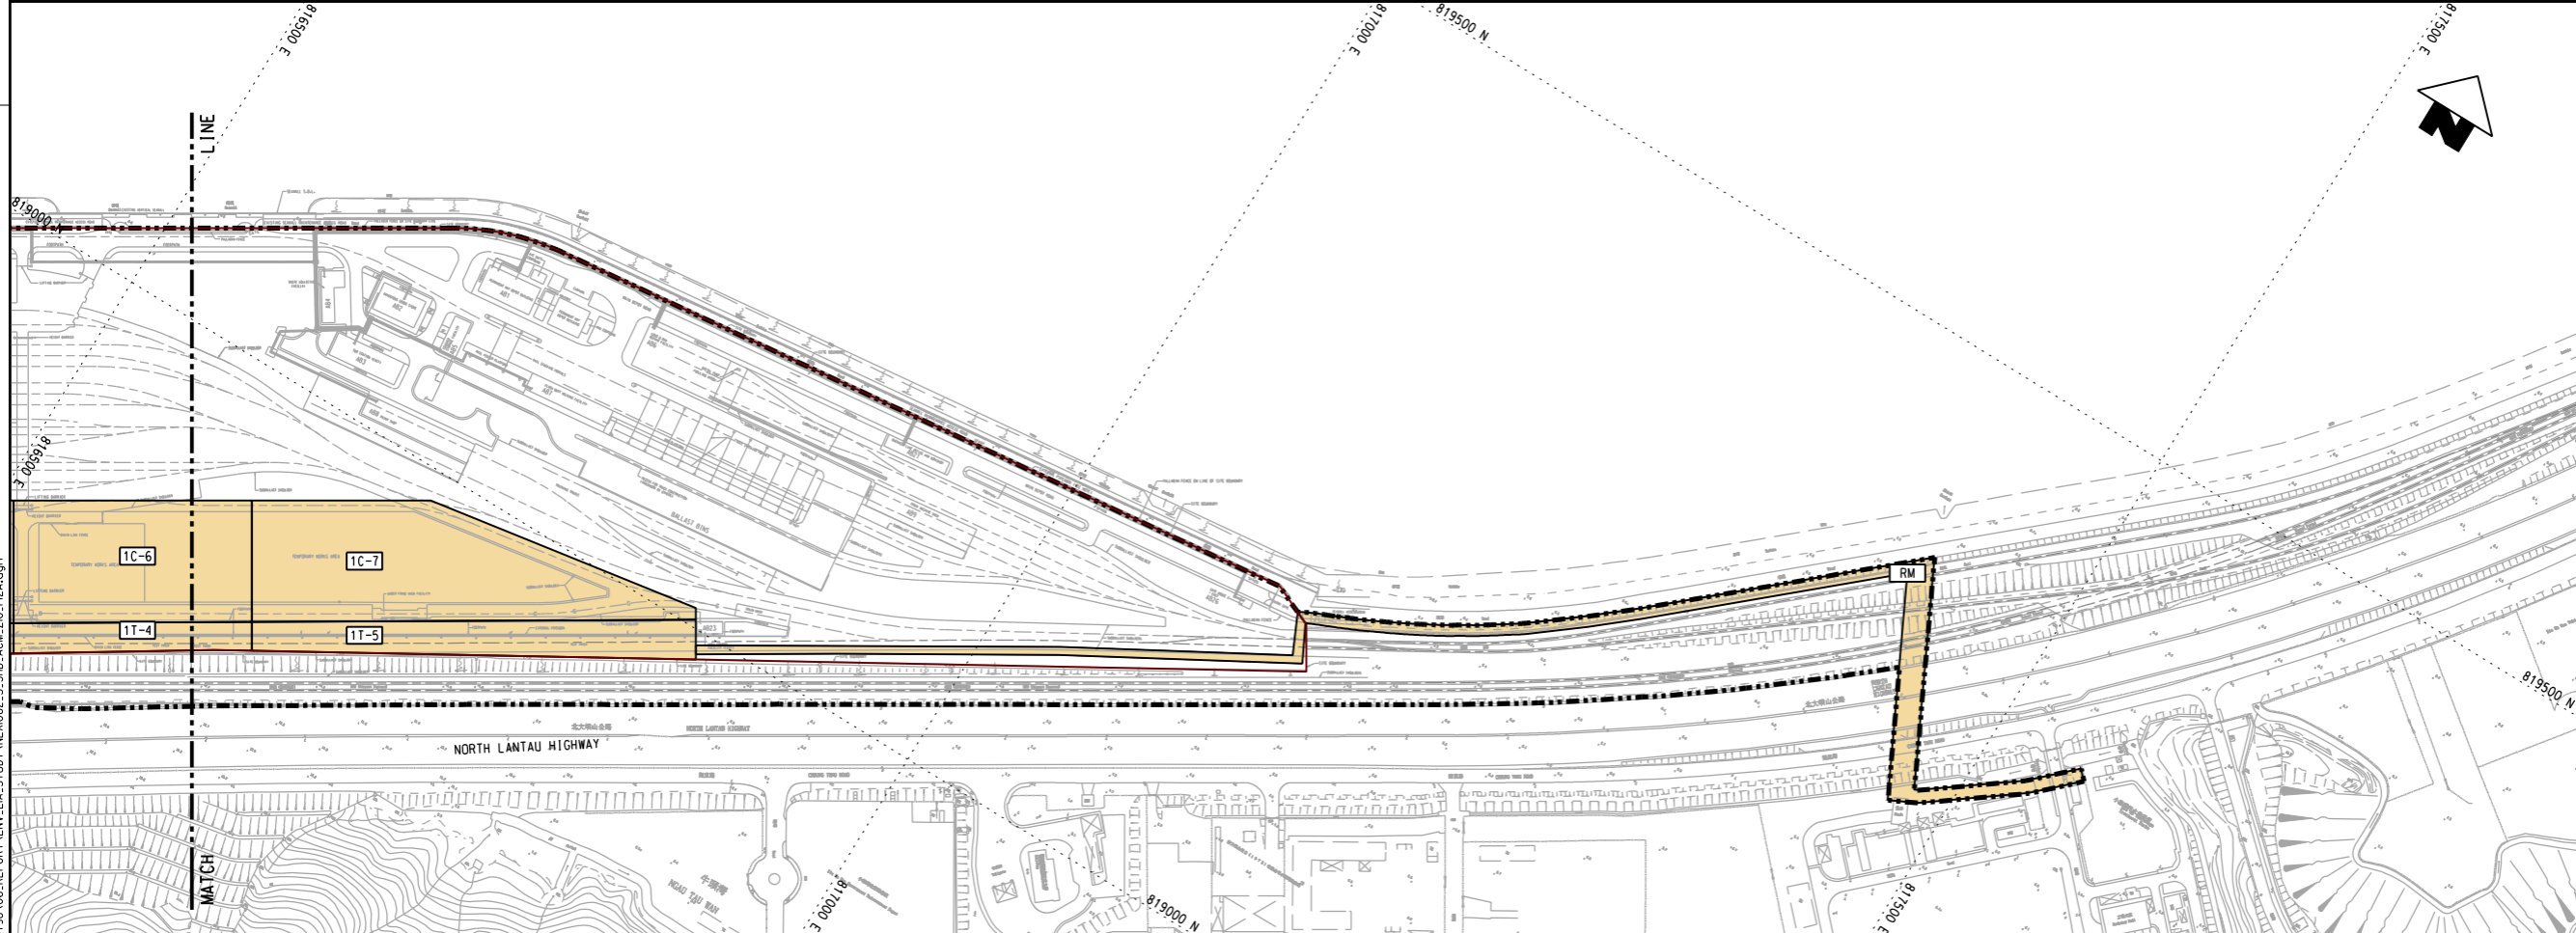

PLOT DRY: P:\PROJECTS\60493798\01.CAD\ADMIN\02.JUSTIFICATION_PLOT_DRIVER\A3.BW.COL_SYSTEM.STD.PLT
 REPORT: 2017/3/28 16:59:52
 FILENAME: P:\PROJECTS\60493798\06.REPORT\NEW\EN\STUDY\NE\062.S.SHD.ACM.Z10_142A.dgn

REV	DESCRIPTION	BY	DATE	APPROVED	REV	DESCRIPTION	BY	DATE	APPROVED
A	PRELIMINARY DESIGN REPORT ISSUE		29AUG16	HL	SN				

DRAWN ZENG FU XIU
 DESIGNED ANTHEA FUNG
 CHECKED SAM NG
 APPROVED HL
 DATE 18/AUG/2016
DO NOT SCALE DRAWINGS. ALL DIMENSIONS SHALL BE VERIFIED ON SITE.
 © MTR CORPORATION LIMITED 2008 COPYRIGHT IN RESPECT OF THIS DRAWING / DOCUMENT IS OWNED BY THE MTR CORPORATION LIMITED OF HONG KONG. NO REPRODUCTION OF THE DRAWING / DOCUMENT OR ANY PART BY WHATEVER MEANS IS PERMITTED WITHOUT THE PRIOR WRITTEN CONSENT OF THE MTR CORPORATION LIMITED.

MTR

SIU HO WAN DEPOT

AECOM in association with **Aedas**

CADD REF. NEX1062.S.SHD.ACM.Z10_142A.dgn

TITLE

**SIU HO WAN STATION AND SIU HO WAN DEPOT
REPLANNING WORKS
LOCATIONS OF WORK FRONT AND CONSTRUCTION NOISE
ASSESSMENT POINT
(SHEET 1 OF 4)**

SCALE 1 : 2000 @ A1 DRAWING NO. NEX1062/S/SHD/ACM/Z10/142 REV. A