
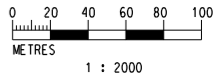


- KEY PLAN**
(SCALE 1 : 30000)
- LEGEND:**
- EXISTING/REPROVISIONED SHD BOUNDARY
 - SCHEME BOUNDARY
 - WORK FRONT UNDER STAGE 2 SHD REPLANNING WORKS
 - NOISE ASSESSMENT POINT
 - RESIDENTIAL TOWER TYPE B
 - RESIDENTIAL TOWER MODIFIED LAYOUT FOR TYPE B

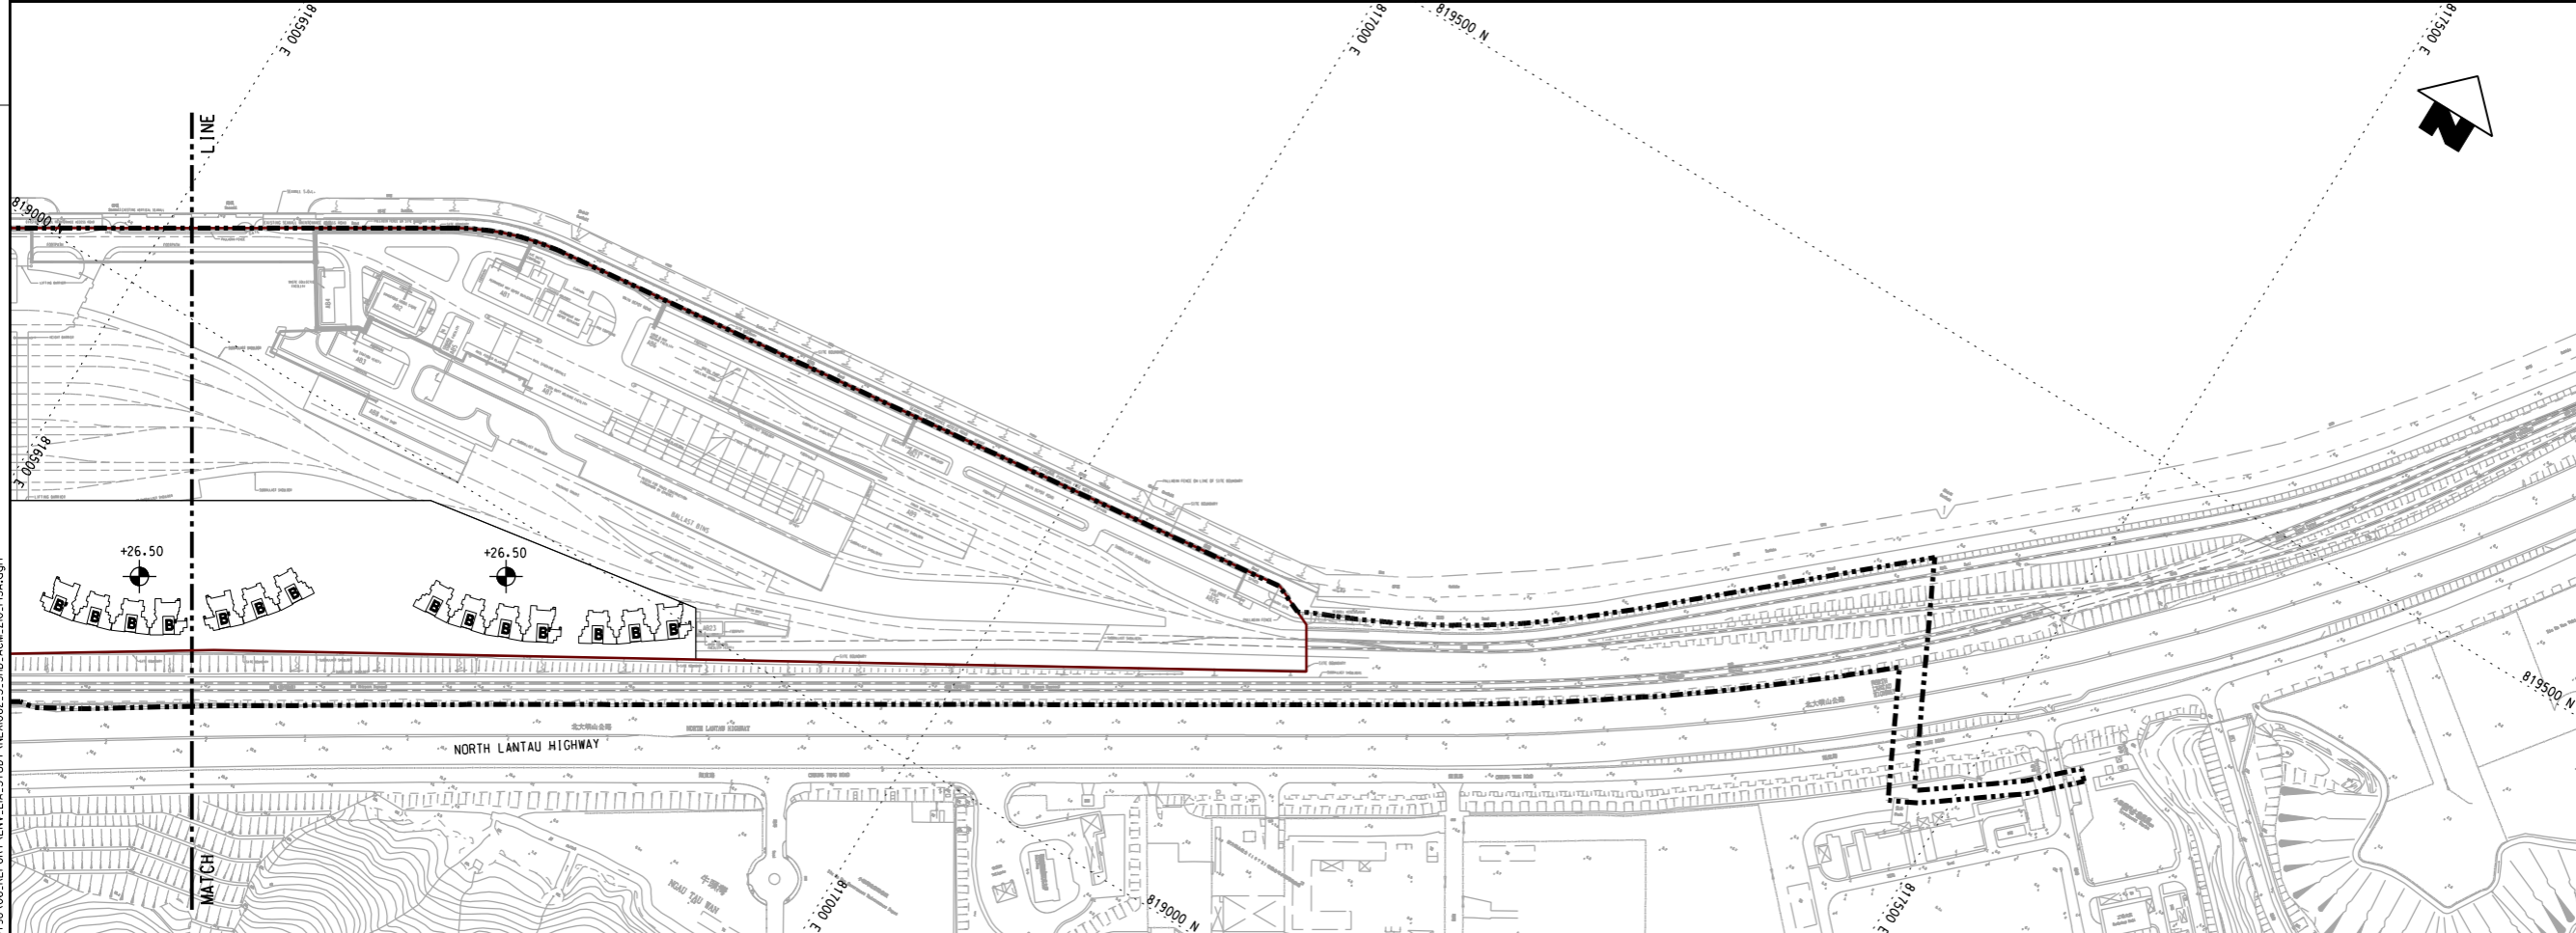

PLOT DRW: D:\PROJECTS\60493798\01_CAD_ADMIN\02_UTILIZATION_PLOT_DRIVER\A3_BW_COL_SYSTEM_S10.PLT
 MODELNAME: P:\Projects\60493798\01_CAD_ADMIN\02_UTILIZATION_PLOT_DRIVER\A3_BW_COL_SYSTEM_S10.dgn
 FILENAME: P:\Projects\60493798\01_CAD_ADMIN\02_UTILIZATION_PLOT_DRIVER\A3_BW_COL_SYSTEM_S10.dgn

REV	DESCRIPTION	BY	DATE	APPROVED	REV	DESCRIPTION	BY	DATE	APPROVED
A	PRELIMINARY DESIGN REPORT ISSUE	SN	29AUG16	HL					

DRAWN	ZENG FU XIU		SIU HO WAN DEPOT ORIGINATOR in association with Aedas
DESIGNED	ANTHEA FUNG		
CHECKED	SAM NG		
APPROVED	HL		
DATE	29/AUG/2016		
<small>DO NOT SCALE DRAWINGS. ALL DIMENSIONS SHALL BE VERIFIED ON SITE. (C) MTR CORPORATION LIMITED 2008 COPYRIGHT IN RESPECT OF THIS DRAWING / DOCUMENT IS OWNED BY THE MTR CORPORATION LIMITED OF HONG KONG. NO REPRODUCTION OF THE DRAWING / DOCUMENT OR ANY PART BY WHATEVER MEANS IS PERMITTED WITHOUT THE PRIOR WRITTEN CONSENT OF THE MTR CORPORATION LIMITED.</small>			CADD REF. NEX1062.S_SHD_ACM.Z10.143A.dgn

TITLE SIU HO WAN STATION AND SIU HO WAN DEPOT REPLANNING WORKS LOCATIONS OF WORK FRONT AND CONSTRUCTION NOISE ASSESSMENT POINT (SHEET 2 OF 4)		SCALE 1 : 2000 @ A1	DRAWING NO. NEX1062/S/SHD/ACM/Z10/143	REV. A
---	--	------------------------	--	-----------