
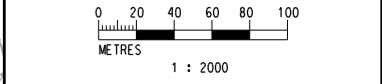


- KEY PLAN**
(SCALE 1 : 30000)
- LEGEND:**
- EXISTING/REPROVISIONED SHD BOUNDARY
 - SCHEME BOUNDARY
 - WORK FRONT UNDER STAGE 4 SHD REPLANNING WORKS
 - NOISE ASSESSMENT POINT
 - RESIDENTIAL TOWER TYPE A
 - RESIDENTIAL TOWER TYPE B
 - RESIDENTIAL TOWER MODIFIED LAYOUT FOR TYPE B

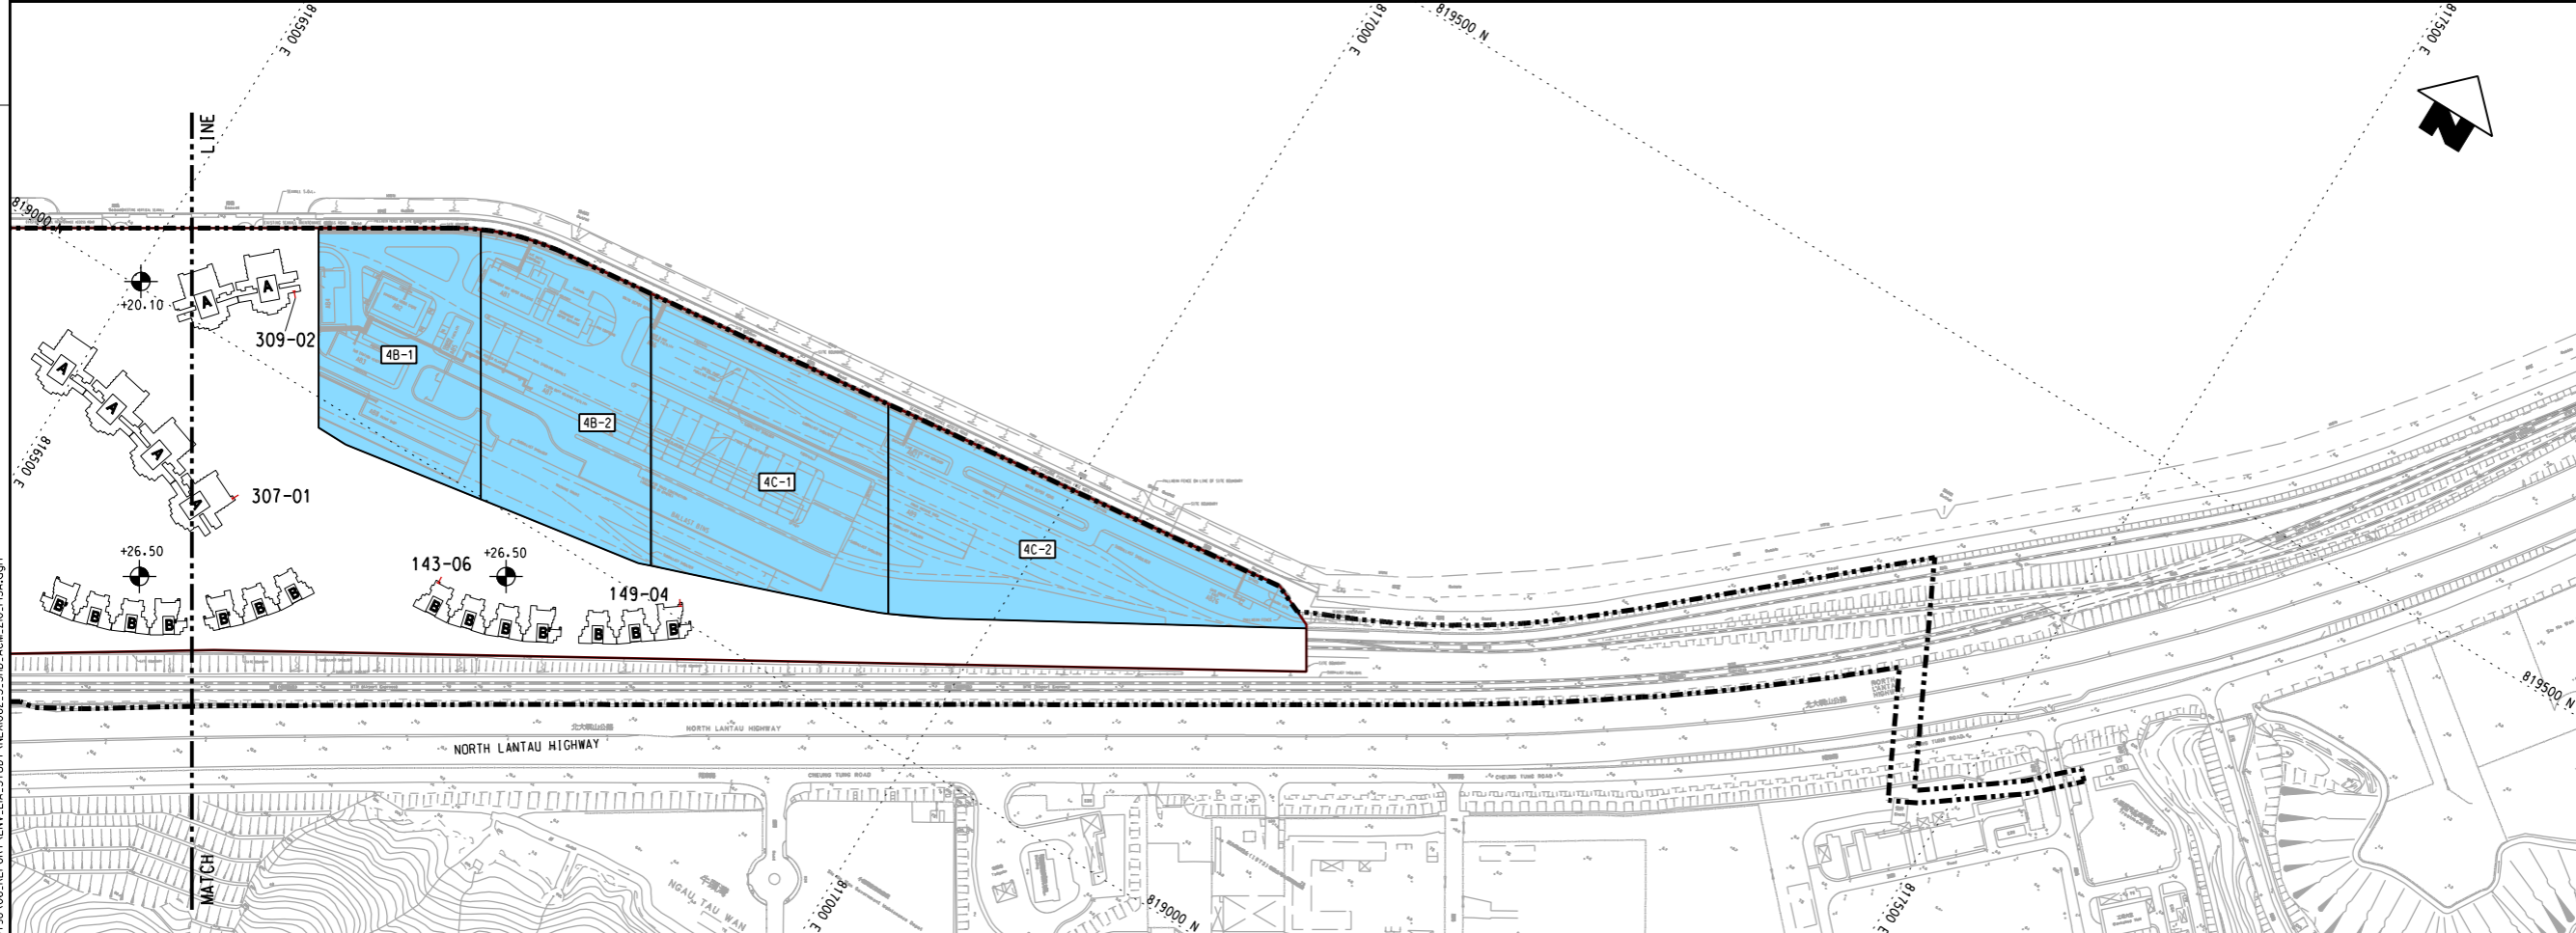

P:\Project\16\04\3798\01_CAD_ADMIN\02_UTILITY\02_DRIVER\3.BW.COL_SYSTEM.STD.PLT
 PRINTED BY: CAUPA 2017/7/29 12:30:51
 P:\Project\16\04\3798\01_CAD_ADMIN\02_UTILITY\02_DRIVER\3.BW.COL_SYSTEM.STD.PLT
 FILENAME:

REV	DESCRIPTION	BY	DATE	APPROVED	REV	DESCRIPTION	BY	DATE	APPROVED
A	PRELIMINARY DESIGN REPORT ISSUE		29AUG16	HL	SN				

DRAWN	ZENG FU XIU
DESIGNED	ANTHEA FUNG
CHECKED	SAM NG
APPROVED	HL
DATE	29/AUG/2016

MTR

SIU HO WAN DEPOT

AECOM in association with **Aedas**

CADD REF. NEX1062.S.SH.D.ACM.Z10.145A.dgn

TITLE		SIU HO WAN STATION AND SIU HO WAN DEPOT REPLANNING WORKS	
LOCATIONS OF WORK FRONT AND CONSTRUCTION NOISE ASSESSMENT POINT		(SHEET 4 OF 4)	
SCALE	1 : 2000 @ A1	DRAWING NO.	NEX1062/S/SHD/ACM/Z10/145
REV.	A		