
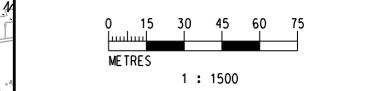
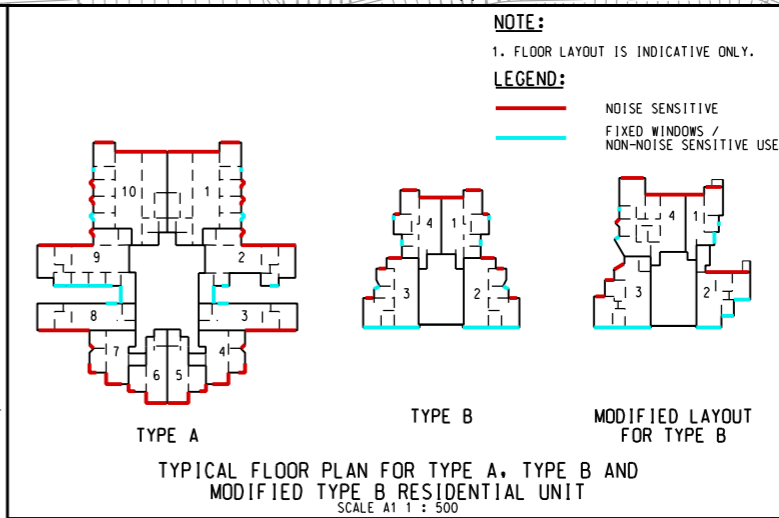
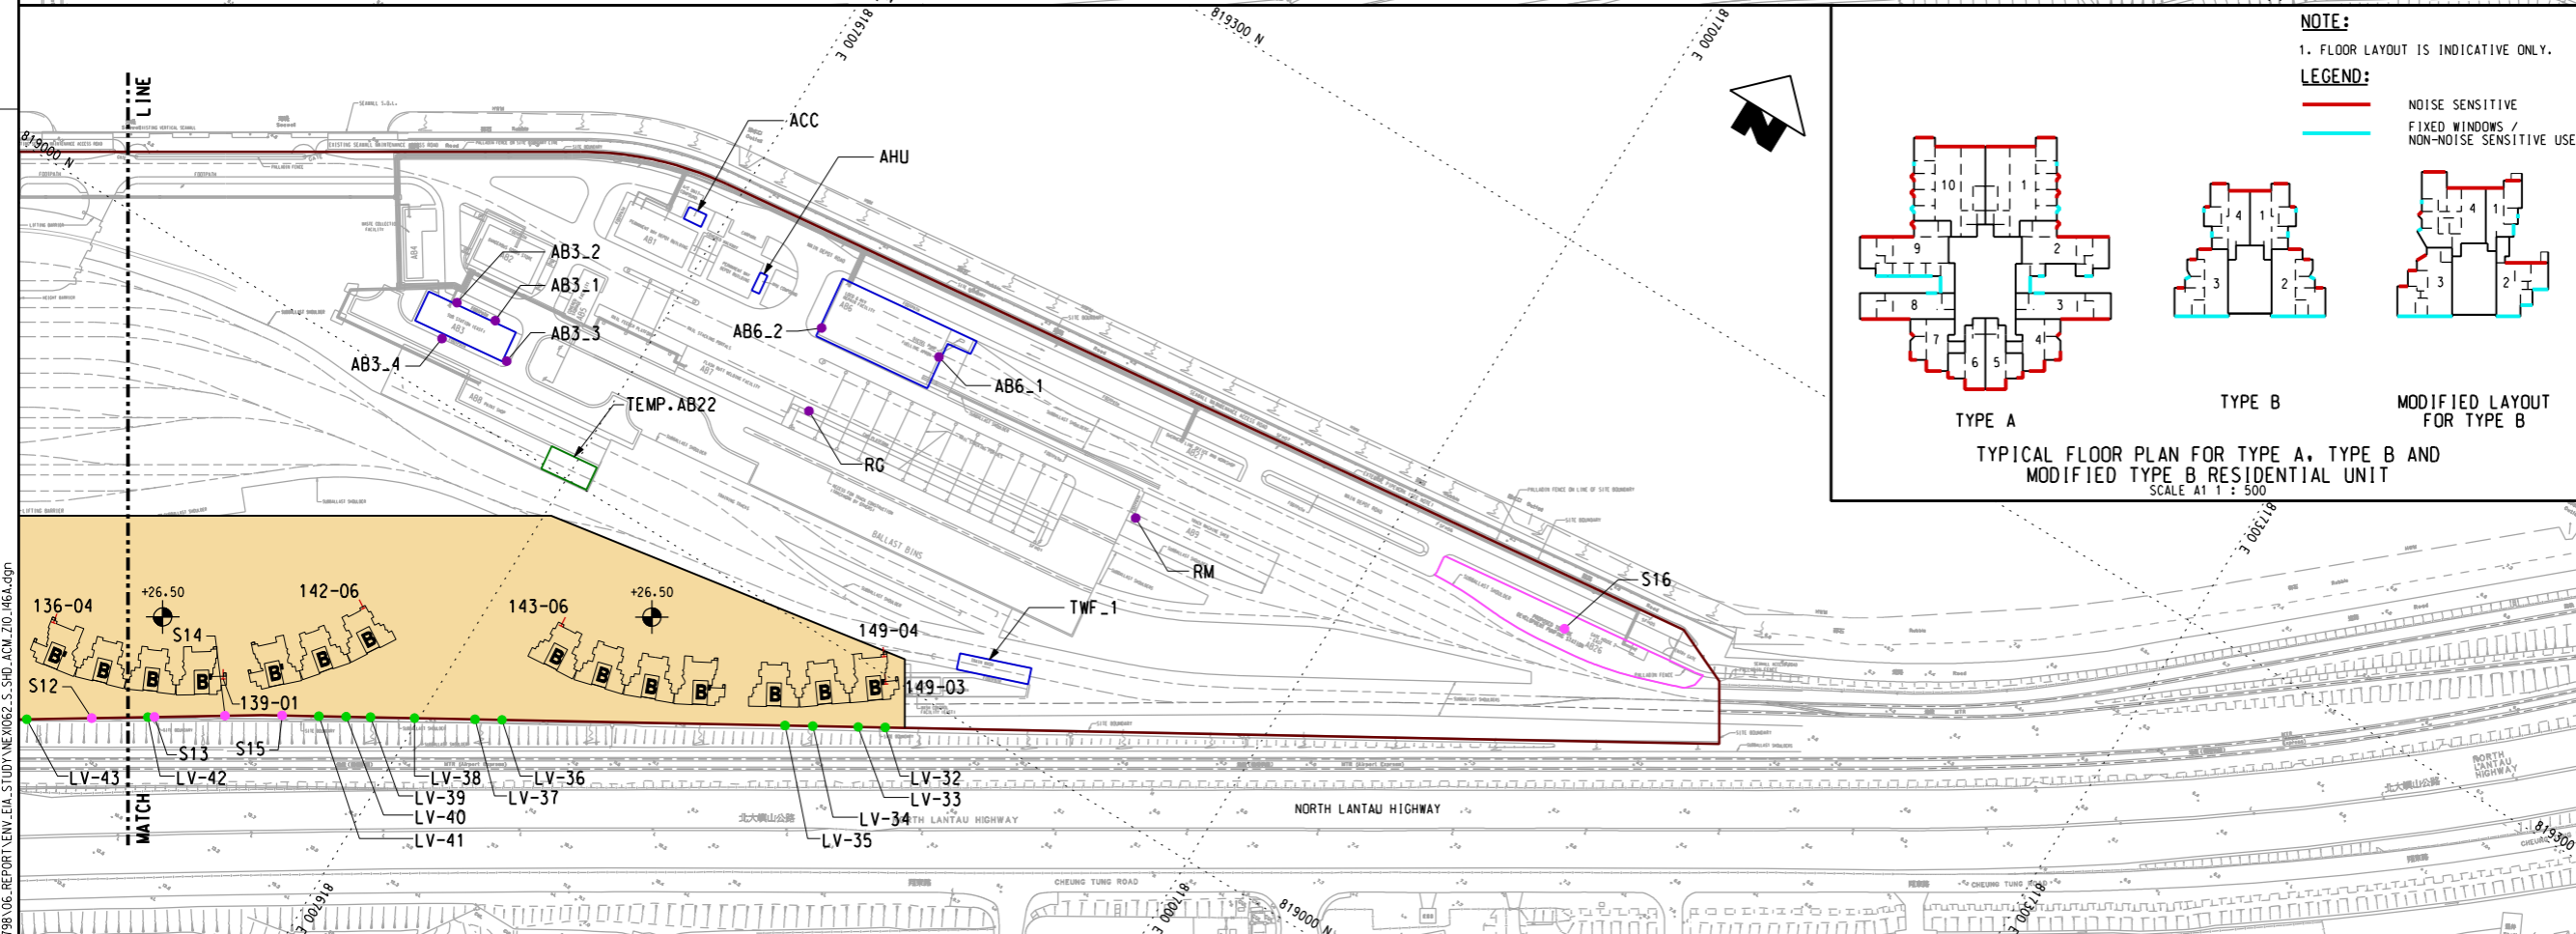


KEY PLAN
(SCALE 1 : 30000)

- LEGEND:**
- EXISTING/REPROVISIONED SHD BOUNDARY
 - PLANNED/REPROVISIONED BUILDING IN SHD (UNDER DECK)
 - EXISTING BUILDING IN SHD (UNDER DECK)
 - PLANNED TEMPORARY FIXED PLANT NOISE SOURCE
 - EXISTING BUILDING IN SHD
 - BOUNDARY OF ULTIMATE SEWAGE PUMPING STATION FOR SHD TOPSIDE DEVELOPMENT
 - I NOISE ASSESSMENT POINT
 - VENTILATION LOUVER (PLANNED)
 - FIXED PLANT NOISE SOURCE (EXISTING)
 - FIXED PLANT NOISE SOURCE UNDER DECK (PLANNED)
 - FIXED PLANT NOISE SOURCE AT SHD TOPSIDE DEVELOPMENT (PLANNED)
 - RESIDENTIAL TOWER TYPE A
 - RESIDENTIAL TOWER TYPE B
 - RESIDENTIAL TOWER MODIFIED LAYOUT FOR TYPE B
 - STAGE 1 SHD REPLANNING WORKS
 - STAGE 2 SHD REPLANNING WORKS

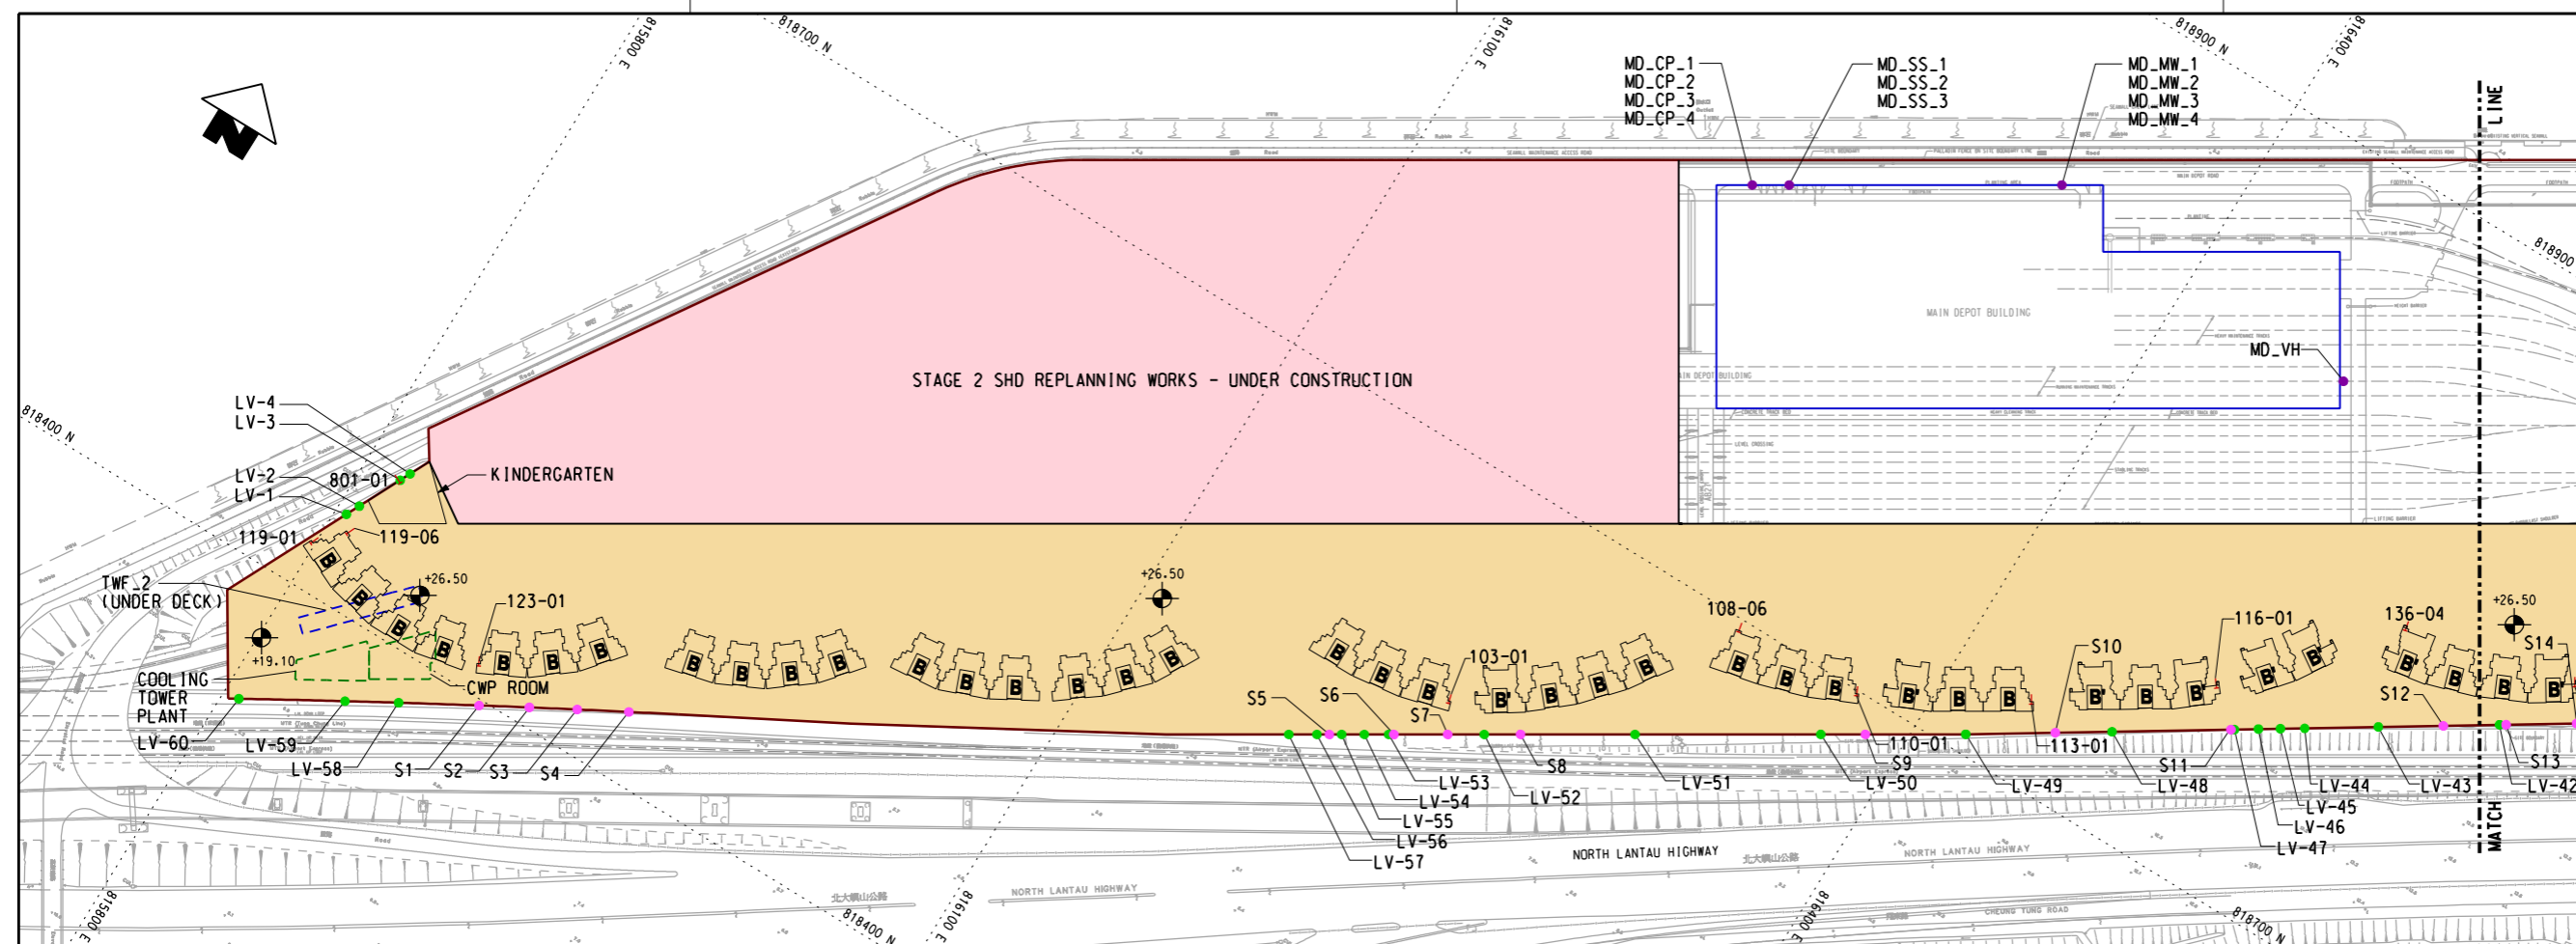

P:\Projects\60493798\01_CAD_ADMIN\02_UTILITY\03_DRAWING\3D_BIM\COL_SYSTEM_SYSTEM.STD.PLT
 PLOT DRW: P:\Projects\60493798\01_CAD_ADMIN\02_UTILITY\03_DRAWING\3D_BIM\COL_SYSTEM_SYSTEM.STD.PLT
 MODELNAME: P:\Projects\60493798\01_CAD_ADMIN\02_UTILITY\03_DRAWING\3D_BIM\COL_SYSTEM_SYSTEM.STD.PLT
 PLENNAME: P:\Projects\60493798\01_CAD_ADMIN\02_UTILITY\03_DRAWING\3D_BIM\COL_SYSTEM_SYSTEM.STD.PLT

DRAWN ZENG FU XIU DESIGNED ANTHEA FUNG CHECKED SAM NG APPROVED HL DATE 10/AUG/2016 <small>DO NOT SCALE DRAWINGS. ALL DIMENSIONS SHALL BE VERIFIED ON SITE. © MTR CORPORATION LIMITED 2008. COPYRIGHT IN RESPECT OF THIS DRAWING IS OWNED BY THE MTR CORPORATION LIMITED OF HONG KONG. NO REPRODUCTION OF THE DRAWING OR ANY PART BY WHATEVER MEANS IS PERMITTED WITHOUT THE PRIOR WRITTEN CONSENT OF THE MTR CORPORATION LIMITED.</small>								SIU HO WAN DEPOT ORIGINATOR in association with Aedas				TITLE SIU HO WAN STATION AND SIU HO WAN DEPOT REPLANNING WORKS LOCATIONS OF FIXED PLANT NOISE SOURCES, VENTILATION LOUVERS AND REPRESENTATIVE NOISE ASSESSMENT POINTS - ASSESSMENT SCENARIO 1			
SCALE 1 : 1500 @ A1 DRAWING NO. NEX1062/S/SHD/ACM/Z10/146 REV. A				CADD REF. NEX1062.S.SHD.ACM.Z10.146A.dgn											