
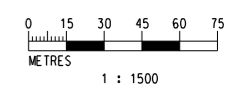


- KEY PLAN**
(SCALE 1 : 30000)
- LEGEND:**
- EXISTING/REPROVISIONED SHD BOUNDARY
 - PLANNED/REPROVISIONED BUILDING IN SHD (UNDER DECK)
 - EXISTING BUILDING IN SHD (UNDER DECK)
 - BOUNDARY OF ULTIMATE SEWAGE PUMPING STATION FOR SHD TOPSIDE DEVELOPMENT
 - NOISE ASSESSMENT POINT
 - VENTILATION LOUVER (PLANNED)
 - FIXED PLANT NOISE SOURCE UNDER DECK (PLANNED)
 - FIXED PLANT NOISE SOURCE AT SHD TOPSIDE DEVELOPMENT (PLANNED)
 - A RESIDENTIAL TOWER TYPE A
 - B RESIDENTIAL TOWER TYPE B
 - B' RESIDENTIAL TOWER MODIFIED LAYOUT FOR TYPE B
 - STAGE 1 SHD REPLANNING WORKS
 - STAGE 2 SHD REPLANNING WORKS
 - STAGE 3 SHD REPLANNING WORKS
 - STAGE 4 SHD REPLANNING WORKS

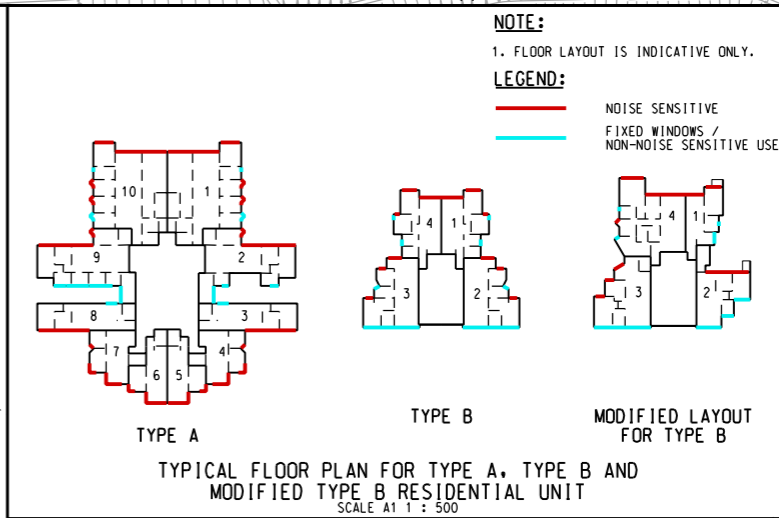

P:\Projects\60493798\01_CAD_ADMIN\02_UTILITY\03_DRAWING\3_BW_COL_SYSTEM_3D0.PLT
 PLOT DRW: 2017/07/22 10:26:55
 MODELNAME: NEX1062/S/SHD/ACM/Z10_148A.dgn
 PLENNAME:

| REV | DESCRIPTION | BY | DATE | APPROVED | REV | DESCRIPTION | BY | DATE | APPROVED |
|-----|---------------------------------|----|------|----------|-----|-------------|----|------|----------|
| A | PRELIMINARY DESIGN REPORT ISSUE | | | | SN | 10AUG16 | HL | | |

| | |
|----------|-------------|
| DRAWN | ZENG FU XIU |
| DESIGNED | ANTHEA FUNG |
| CHECKED | SAM NG |
| APPROVED | HL |
| DATE | 10/AUG/2016 |

MTR

SIU HO WAN DEPOT

ORIGINATOR

AECOM in association with **Aecdas**

CADD REF. NEX1062.S_SHD_ACM.Z10_148A.dgn

SIU HO WAN STATION AND SIU HO WAN DEPOT REPLANNING WORKS

LOCATIONS OF FIXED PLANT NOISE SOURCES, VENTILATION LOUVERS AND REPRESENTATIVE NOISE ASSESSMENT POINTS - ASSESSMENT SCENARIO 3

SCALE 1 : 1500 @ A1

DRAWING NO. NEX1062/S/SHD/ACM/Z10/148

REV. A