
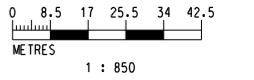


KEY PLAN
(SCALE 1 : 30000)

NOTE:
1. THIS DRAWING TO BE READ IN CONJUNCTION WITH DRAWING NOS. NEX1062/S/SHD/ACM/Z10/150 TO 152.

- LEGEND:**
- EXISTING/REPROVISIONED SHD BOUNDARY
 - MODIFIED TCL/AEL ALIGNMENT
 - PROPOSED SHD (INDICATIVE)
 - ASSOCIATED TRACKWORKS AREA
 - STAGE 1 SHD REPLANNING WORKS
 - STAGE 2 SHD REPLANNING WORKS
 - + NOISE ASSESSMENT POINT (MAINLINE)
 - + NOISE ASSESSMENT POINT (MAINLINE & DEPOT)
 - RESIDENTIAL TOWER TYPE A
 - RESIDENTIAL TOWER TYPE B
 - RESIDENTIAL TOWER MODIFIED LAYOUT FOR TYPE B

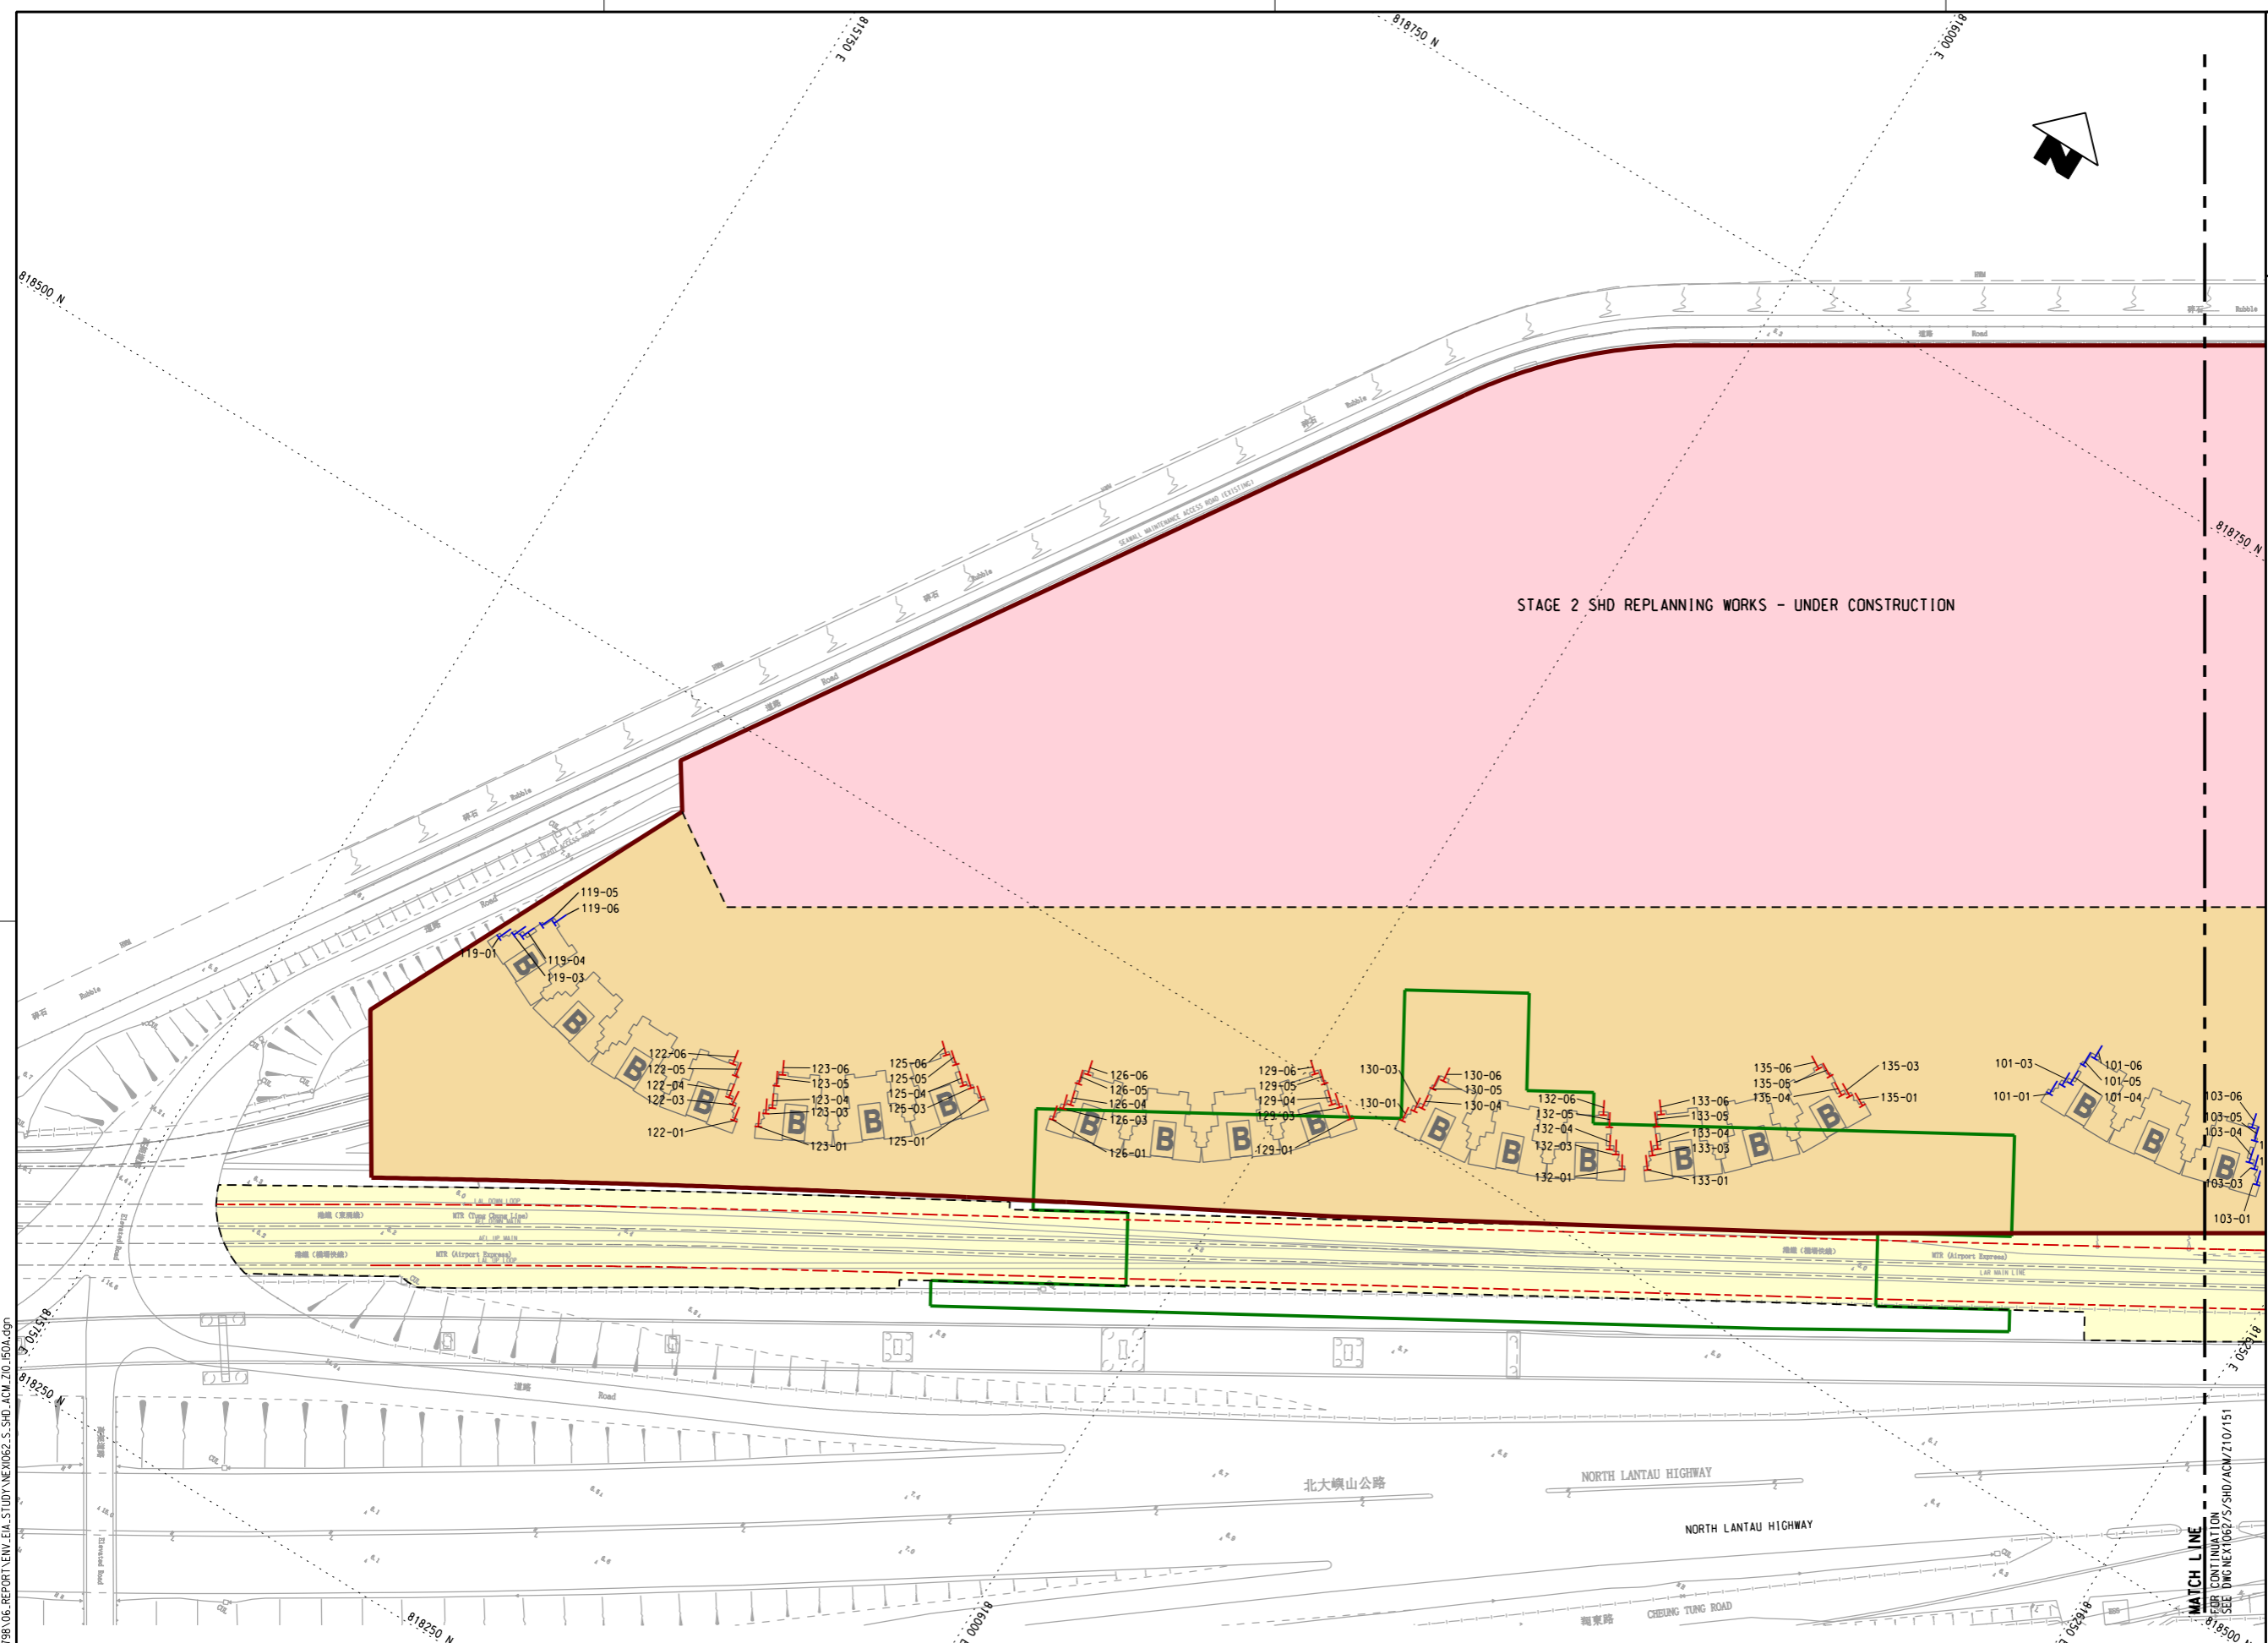

P:\Projects\60493798\01_CAD_ADMIN\02_UTILIZATION_PLOT_DRIVER\3_BW_COL_SYSTEM_STO.PLT
 PLOT DRW: P:\Projects\60493798\01_CAD_ADMIN\02_UTILIZATION_PLOT_DRIVER\3_BW_COL_SYSTEM_STO.PLT
 MODELNAME: P:\Projects\60493798\01_CAD_ADMIN\02_UTILIZATION_PLOT_DRIVER\3_BW_COL_SYSTEM_STO.dgn
 PLENNAME: P:\Projects\60493798\01_CAD_ADMIN\02_UTILIZATION_PLOT_DRIVER\3_BW_COL_SYSTEM_STO.dgn

| REV | DESCRIPTION | BY | DATE | APPROVED | REV | DESCRIPTION | BY | DATE | APPROVED |
|-----|-------------|----|------|----------|-----|-------------|----|------|----------|
| A | FIRST ISSUE | | | | SN | 08FEB17 | HL | | |

| | |
|----------|-------------|
| DRAWN | ZENG FU XIU |
| DESIGNED | ANTHEA FUNG |
| CHECKED | SAM NG |
| APPROVED | HL |
| DATE | 08/FEB/2017 |

MTR

SIU HO WAN DEPOT

AECOM in association with **Aedas**

CADD REF. NEX1062.S_SHD_ACM_Z10_150A.dgn

| | | | | | | | |
|--|--|--------------|--|---------------------------|--|-------------|--|
| TITLE | | SCALE | | DRAWING NO. | | REV. | |
| SIU HO WAN STATION AND SIU HO WAN DEPOT REPLANNING WORKS LOCATIONS OF REPRESENTATIVE NOISE ASSESSMENT POINTS (RAILWAY NOISE) - ASSESSMENT SCENARIO 1A/1B/1C (SHEET 1 OF 3) | | 1 : 850 (A1) | | NEX1062/S/SHD/ACM/Z10/150 | | A | |