
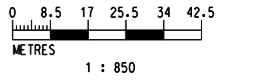


KEY PLAN
(SCALE 1 : 30000)

NOTE:
1. THIS DRAWING TO BE READ IN CONJUNCTION WITH DRAWING NOS. NEX1062/S/SHD/ACM/Z10/150 TO 152.

- LEGEND:**
- EXISTING/REPROVISIONED SHD BOUNDARY
 - MODIFIED TCL/AEL ALIGNMENT
 - PROPOSED SHD (INDICATIVE)
 - ASSOCIATED TRACKWORKS AREA
 - STAGE 1 SHD REPLANNING WORKS
 - NOISE ASSESSMENT POINT (MAINLINE)
 - NOISE ASSESSMENT POINT (MAINLINE & DEPOT)
 - RESIDENTIAL TOWER TYPE A
 - RESIDENTIAL TOWER TYPE B
 - RESIDENTIAL TOWER MODIFIED LAYOUT FOR TYPE B

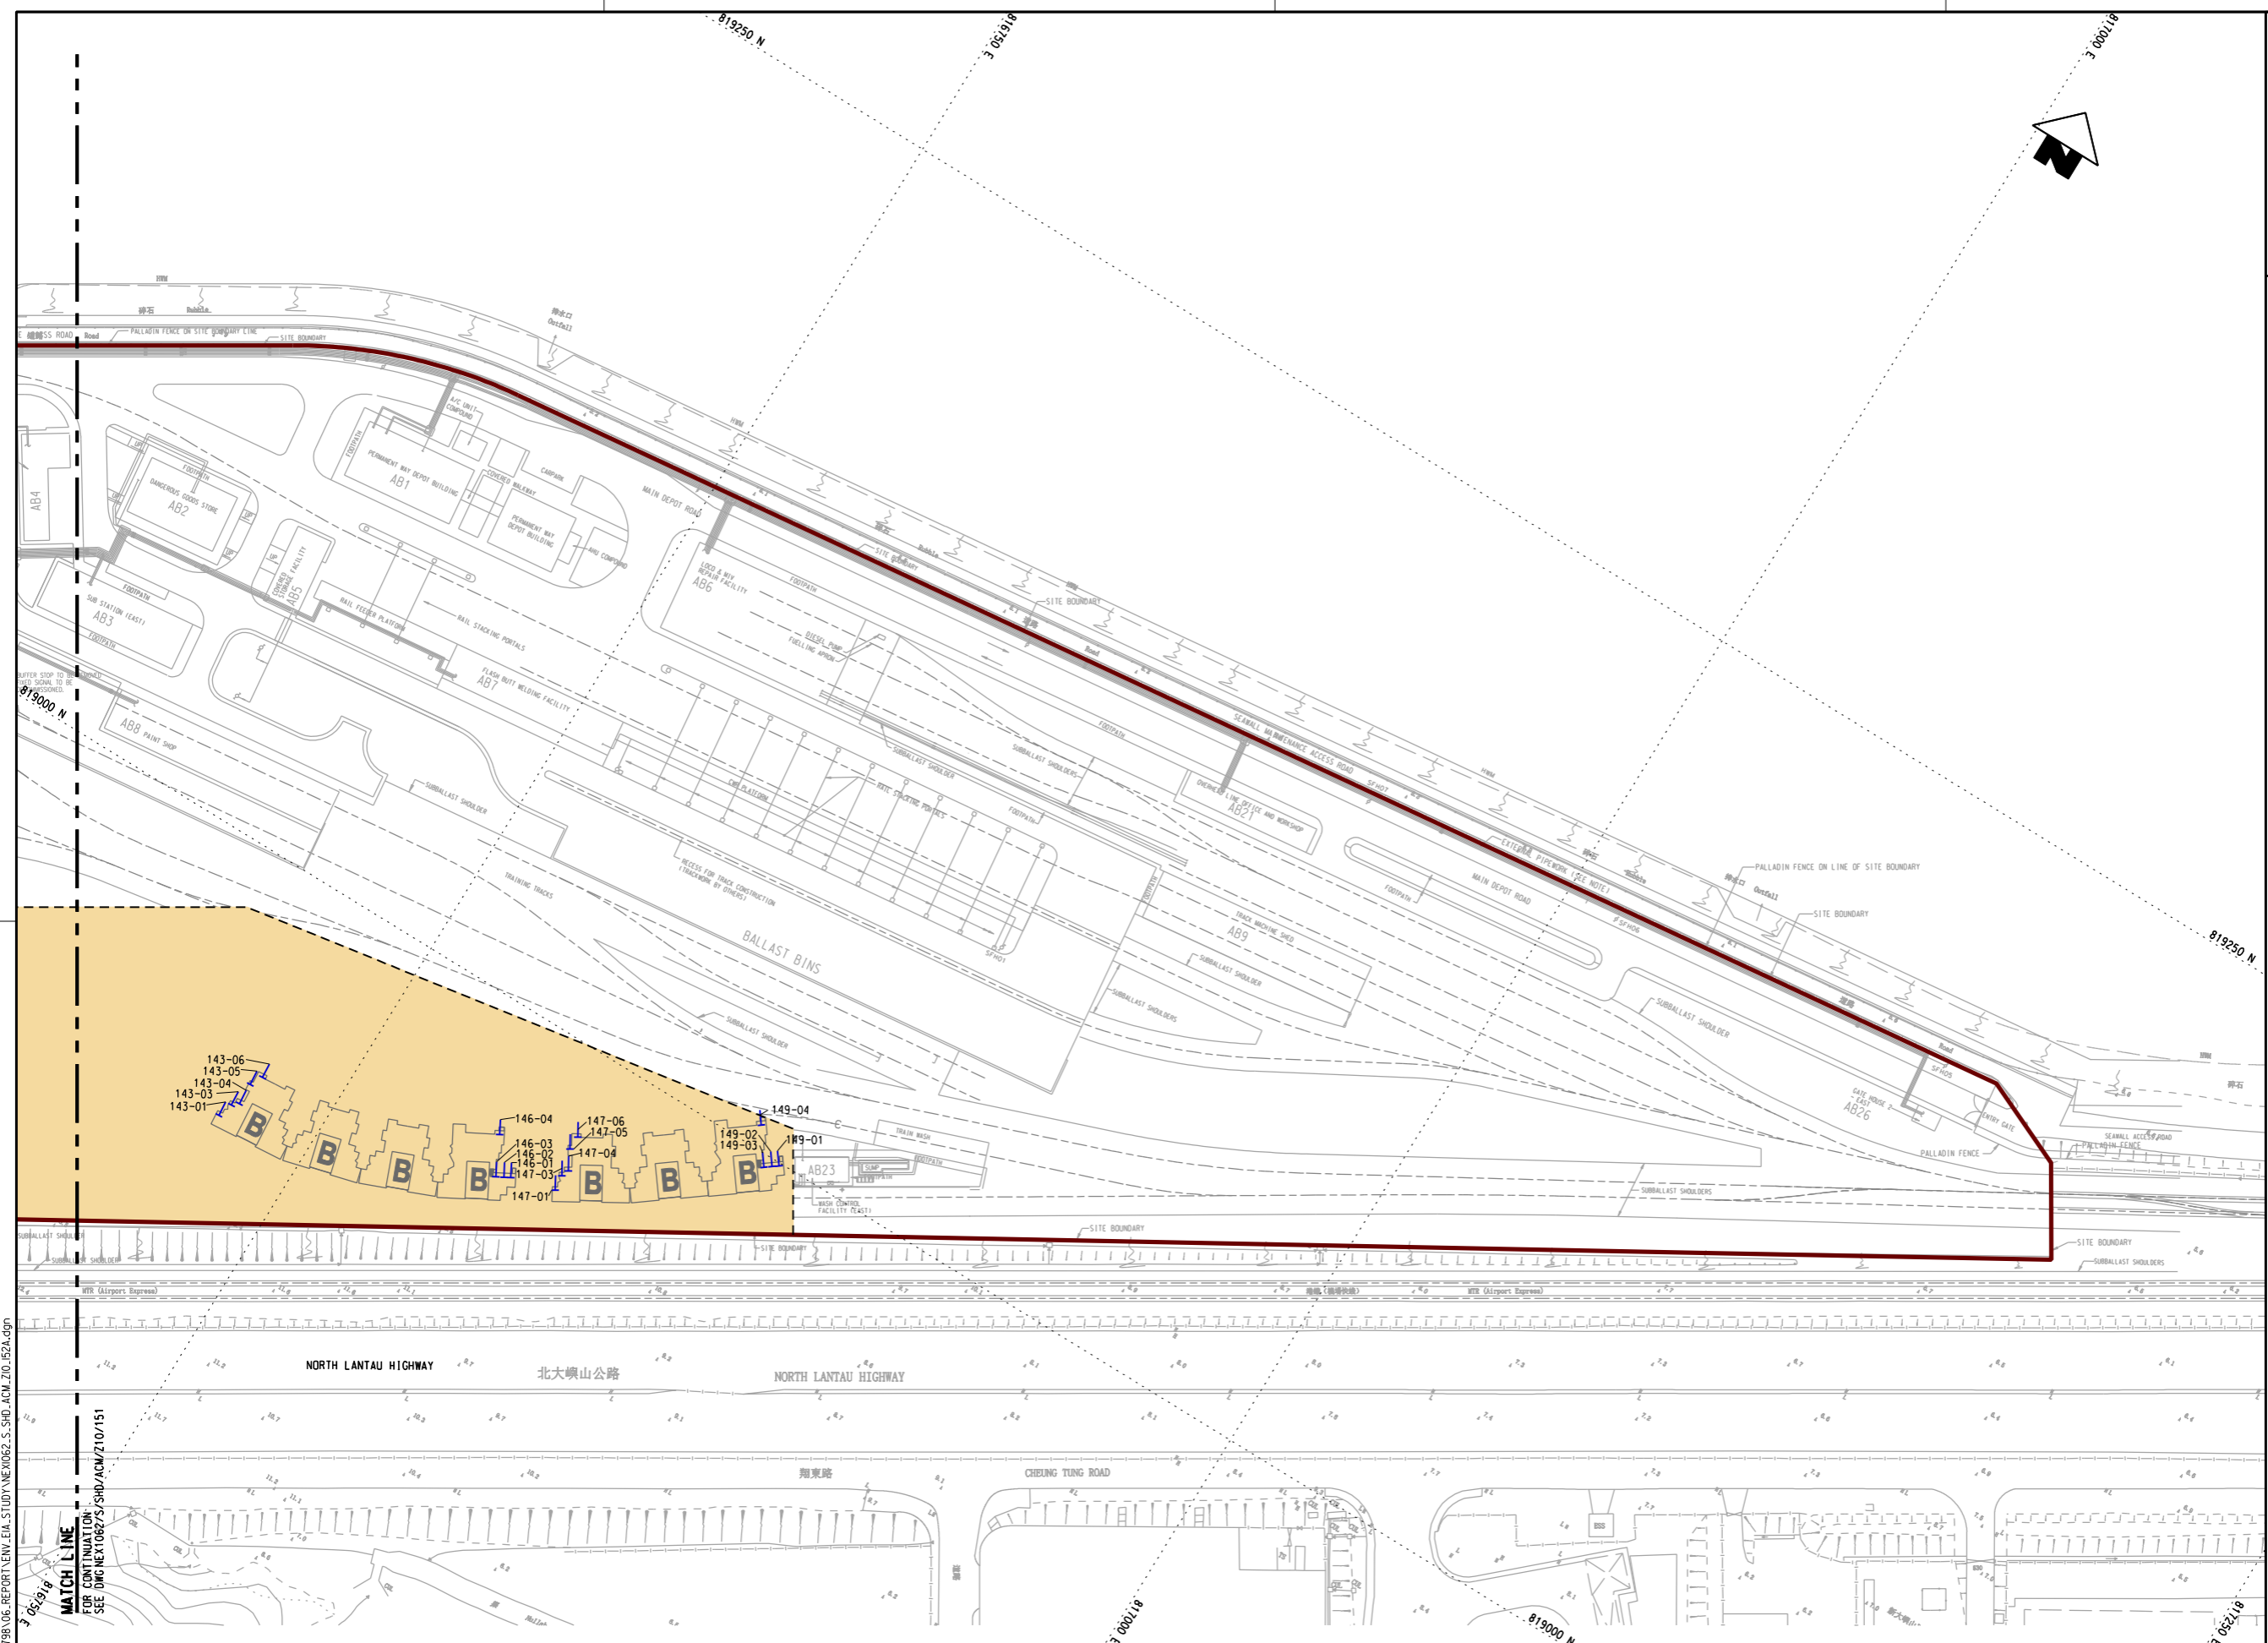

P:\Projects\60493798\01.CAD_ADMIN\02_UTILIZATION_PLOT_DRIVER\13.BW.COL.SYSTEM.STO.PLT
 PLOT DRW: P:\Projects\60493798\01.CAD_ADMIN\02_UTILIZATION_PLOT_DRIVER\13.BW.COL.SYSTEM.STO.PLT
 MODEL NAME: P:\Projects\60493798\01.CAD_ADMIN\02_UTILIZATION_PLOT_DRIVER\13.BW.COL.SYSTEM.STO.PLT
 FILE NAME: P:\Projects\60493798\01.CAD_ADMIN\02_UTILIZATION_PLOT_DRIVER\13.BW.COL.SYSTEM.STO.PLT

REV	DESCRIPTION	BY	DATE	APPROVED	REV	DESCRIPTION	BY	DATE	APPROVED
A	FIRST ISSUE				SN	03FEB17	HL		

DRAWN	ZENG FU XIU
DESIGNED	ANTHEA FUNG
CHECKED	SAM NG
APPROVED	HL
DATE	08/FEB/2017

MTR

SIU HO WAN DEPOT

ORIGINATOR

AECOM in association with Aedas

CADD REF. NEX1062.S_SHD_ACM.Z10.152A.dgn

TITLE		SIU HO WAN STATION AND SIU HO WAN DEPOT	
		REPLANNING WORKS	
		LOCATIONS OF REPRESENTATIVE NOISE ASSESSMENT POINTS	
		(RAILWAY NOISE) - ASSESSMENT SCENARIO 1A/1B/1C	
		(SHEET 3 OF 3)	
SCALE	1 : 850 (A1)	DRAWING NO.	NEX1062/S/SHD/ACM/Z10/152
REV.			A