
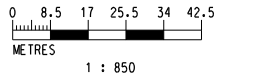


KEY PLAN
(SCALE 1 : 30000)

NOTE:
1. THIS DRAWING TO BE READ IN CONJUNCTION WITH DRAWING NOS. NEX1062/S/SHD/ACM/Z10/153 TO 155.

- LEGEND:**
- EXISTING/REPROVISIONED SHD BOUNDARY
 - MODIFIED TCL/AEL ALIGNMENT
 - PROPOSED SHD (INDICATIVE)
 - ASSOCIATED TRACKWORKS AREA
 - STAGE 1 SHD REPLANNING WORKS
 - STAGE 2 SHD REPLANNING WORKS
 - STAGE 3 SHD REPLANNING WORKS
 - + NOISE ASSESSMENT POINT (MAINLINE)
 - + NOISE ASSESSMENT POINT (MAINLINE & DEPOT)
 - A RESIDENTIAL TOWER TYPE A
 - B RESIDENTIAL TOWER TYPE B
 - B RESIDENTIAL TOWER MODIFIED LAYOUT FOR TYPE B

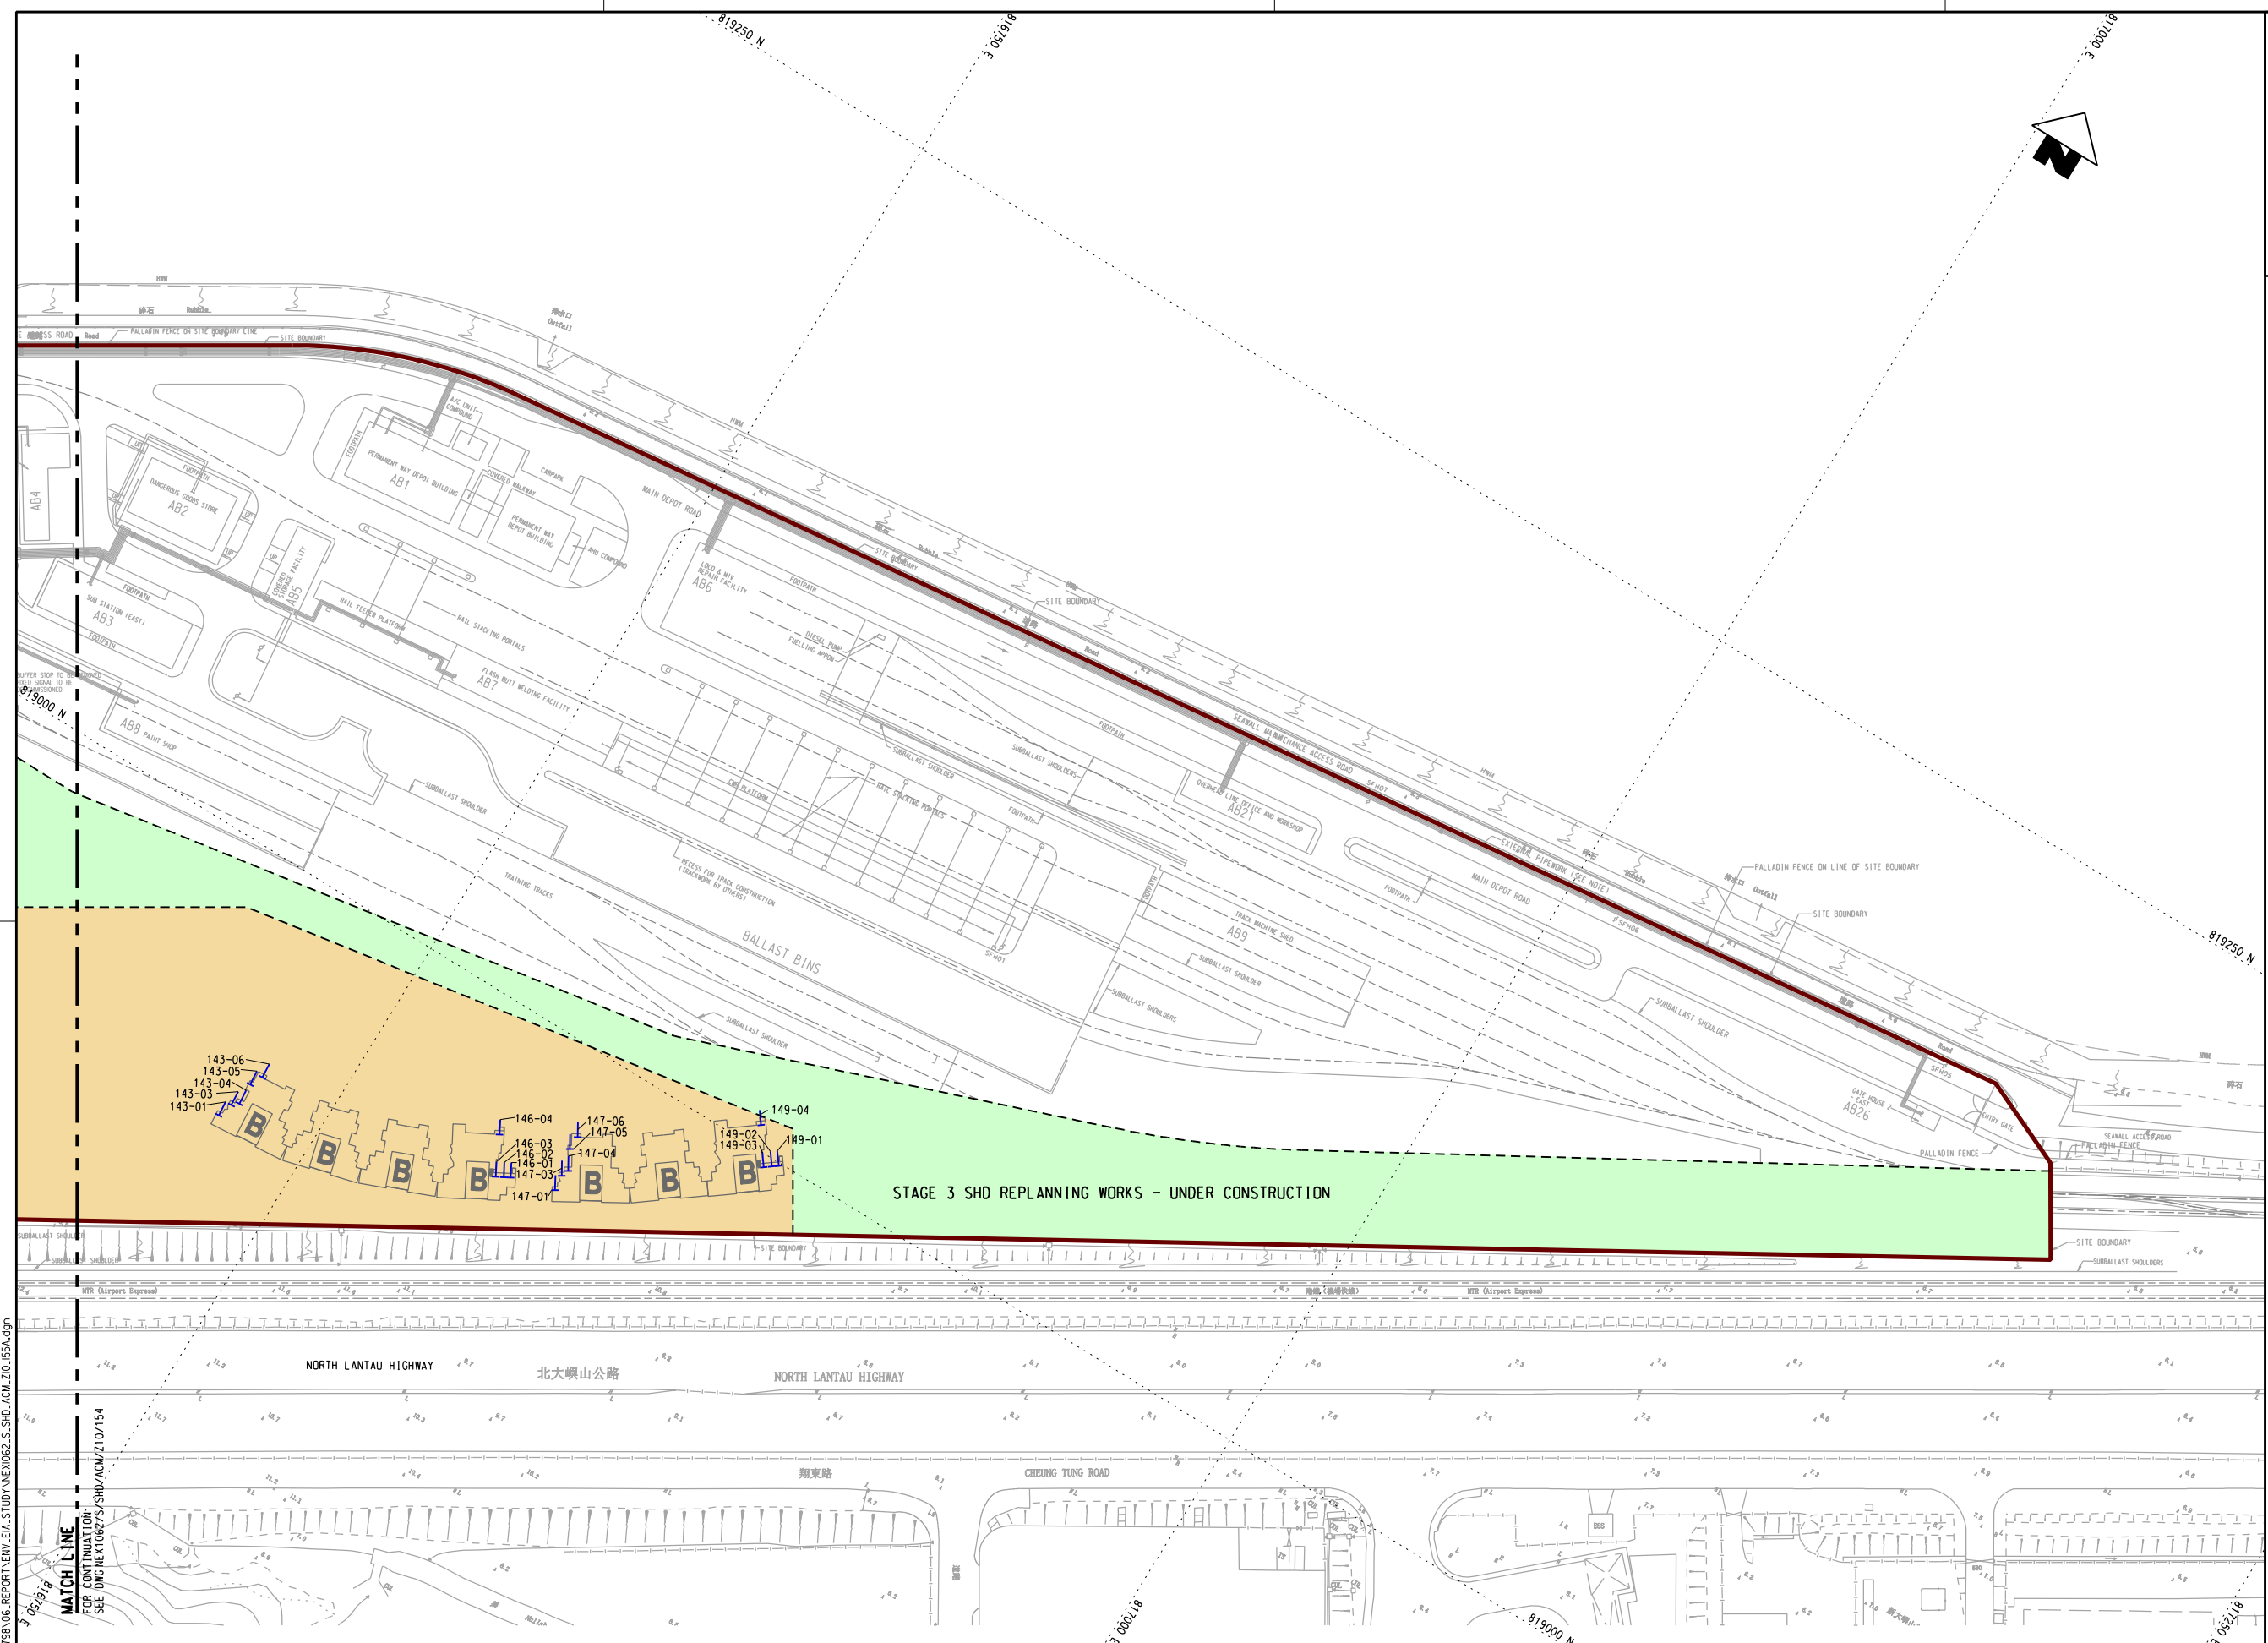

P:\Projects\60493798\01_CAD_ADMIN\02_UTILIZATION_PLOT_DRIVER\A3_BW_COL_SYSTEM_STO.PLT
 PLOT DRW: P:\Projects\60493798\01_CAD_ADMIN\02_UTILIZATION_PLOT_DRIVER\A3_BW_COL_SYSTEM_STO.PLT
 MODEL NAME: P:\Projects\60493798\01_CAD_ADMIN\02_UTILIZATION_PLOT_DRIVER\A3_BW_COL_SYSTEM_STO.PLT
 FILE NAME: P:\Projects\60493798\01_CAD_ADMIN\02_UTILIZATION_PLOT_DRIVER\A3_BW_COL_SYSTEM_STO.PLT

MATCH LINE
 FOR CONTINUATION
 SEE Dwg NEX1062/S/SHD/ACM/Z10/154

STAGE 3 SHD REPLANNING WORKS - UNDER CONSTRUCTION

DRAWN	ZENG FU XIU		SIU HO WAN DEPOT	
DESIGNED	ANTHEA FUNG			
CHECKED	SAM NG			
APPROVED	HL			
DATE	08/FEB/2017			
<small>DO NOT SCALE DRAWINGS. ALL DIMENSIONS SHALL BE VERIFIED ON SITE. (C) MTR CORPORATION LIMITED 2008 COPYRIGHT IN RESPECT OF THIS DRAWING / DOCUMENT IS OWNED BY THE MTR CORPORATION LIMITED OF HONG KONG. NO REPRODUCTION OF THE DRAWING / DOCUMENT OR ANY PART BY WHATEVER MEANS IS PERMITTED WITHOUT THE PRIOR WRITTEN CONSENT OF THE MTR CORPORATION LIMITED.</small>		ORIGINATOR		in association with
CADD REF.		NEX1062.S_SHD_ACM.Z10.155A.dgn		

TITLE SIU HO WAN STATION AND SIU HO WAN DEPOT REPLANNING WORKS LOCATIONS OF REPRESENTATIVE NOISE ASSESSMENT POINTS (RAILWAY NOISE) - ASSESSMENT SCENARIO 2 (SHEET 3 OF 3)		
SCALE	DRAWING NO.	REV.
1 : 850 (A1)	NEX1062/S/SHD/ACM/Z10/155	A

REV	DESCRIPTION	BY	DATE	APPROVED	REV	DESCRIPTION	BY	DATE	APPROVED
A	FIRST ISSUE				SN		03FEB17	HL	