
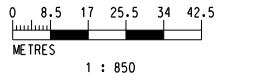


KEY PLAN
(SCALE 1 : 30000)

NOTE:
1. THIS DRAWING TO BE READ IN CONJUNCTION WITH DRAWING NOS. NEX1062/S/SHD/ACM/Z10/156 TO 158.

- LEGEND:**
- EXISTING/REPROVISIONED SHD BOUNDARY
 - - - MODIFIED TCL/AEL ALIGNMENT
 - PROPOSED SHD (INDICATIVE)
 - ASSOCIATED TRACKWORKS AREA
 - STAGE 1 SHD REPLANNING WORKS
 - STAGE 2 SHD REPLANNING WORKS
 - STAGE 3 SHD REPLANNING WORKS
 - STAGE 4 SHD REPLANNING WORKS
 - + NOISE ASSESSMENT POINT (MAINLINE)
 - + NOISE ASSESSMENT POINT (MAINLINE & DEPOT)
 - A RESIDENTIAL TOWER TYPE A
 - B RESIDENTIAL TOWER TYPE B
 - B' RESIDENTIAL TOWER MODIFIED LAYOUT FOR TYPE B

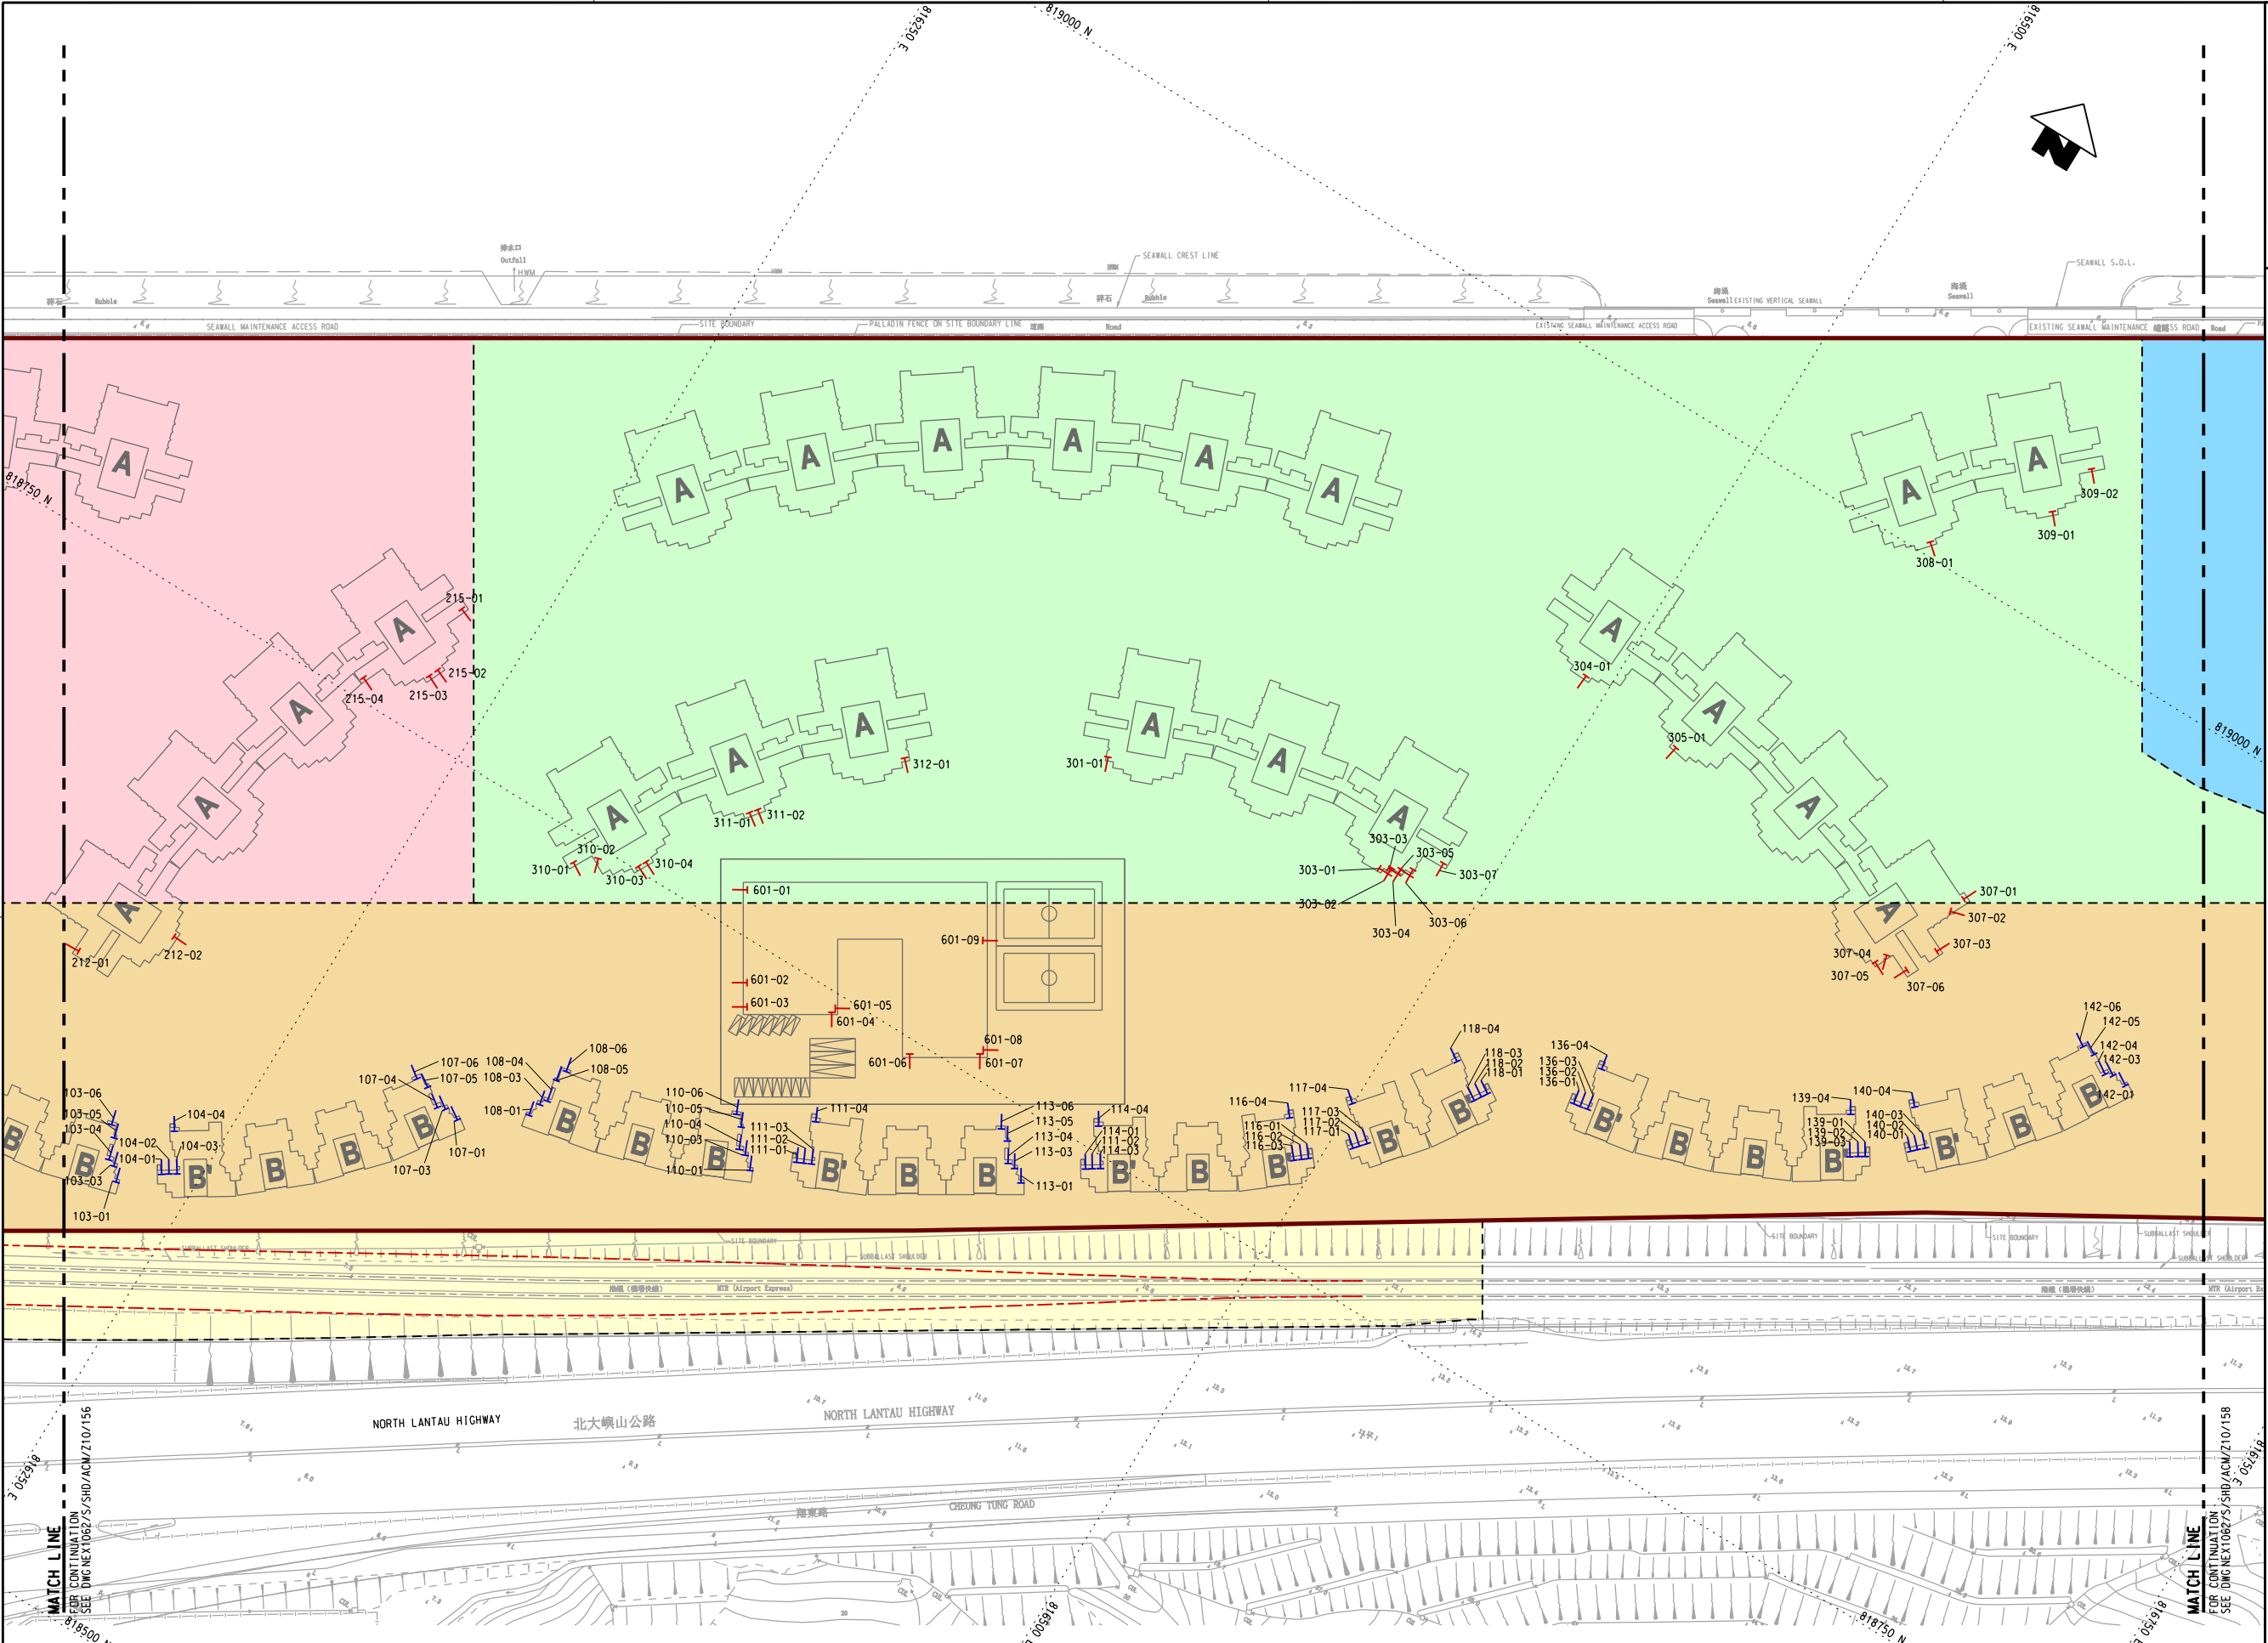

P:\Project\15.60493798\01.CAD_ADMIN\02.DIST\STATION.PLOT_DRIVER\13.BW.COL.SYSTEM.S10.PLT
 PRINTED BY: ZENGFU XIU 2017/2/20 10:24:45
 P:\Project\15.60493798\01.CAD_ADMIN\02.DIST\STATION.PLOT_DRIVER\13.BW.COL.SYSTEM.S10.PLT
 FILENAME:

REV	DESCRIPTION	BY	DATE	APPROVED	REV	DESCRIPTION	BY	DATE	APPROVED
A	FIRST ISSUE				SN	03FEB17	HL		

DRAWN ZENG FU XIU
 DESIGNED ANTHEA FUNG
 CHECKED SAM NG
 APPROVED HL
 DATE 08/FEB/2017
DO NOT SCALE DRAWINGS. ALL DIMENSIONS SHALL BE VERIFIED ON SITE.
 © MTR CORPORATION LIMITED 2008. COPYRIGHT IN RESPECT OF THIS DRAWING / DOCUMENT IS OWNED BY THE MTR CORPORATION LIMITED OF HONG KONG. NO REPRODUCTION OF THE DRAWING / DOCUMENT OR ANY PART BY WHATEVER MEANS IS PERMITTED WITHOUT THE PRIOR WRITTEN CONSENT OF THE MTR CORPORATION LIMITED.

MTR
SIU HO WAN DEPOT
 ORIGINATOR
AECOM in association with **Aedas**
 CADD REF. NEX1062.S_SHD_ACM.Z10.157A.dgn

SIU HO WAN STATION AND SIU HO WAN DEPOT
REPLANNING WORKS
 LOCATIONS OF REPRESENTATIVE NOISE ASSESSMENT POINTS (RAILWAY NOISE) - ASSESSMENT SCENARIO D 3 (SHEET 2 OF 3)
 SCALE 1 : 850 (A1) DRAWING NO. NEX1062/S/SHD/ACM/Z10/157 REV. A