
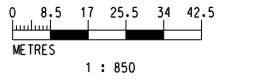


**KEY PLAN**  
(SCALE 1 : 30000)

**NOTE:**  
1. THIS DRAWING TO BE READ IN CONJUNCTION WITH DRAWING NOS. NEX1062/S/SHD/ACM/Z10/156 TO 158.

- LEGEND:**
- EXISTING/REPROVISIONED SHD BOUNDARY
  - MODIFIED TCL/AEL ALIGNMENT
  - PROPOSED SHD (INDICATIVE)
  - ASSOCIATED TRACKWORKS AREA
  - STAGE 1 SHD REPLANNING WORKS
  - STAGE 2 SHD REPLANNING WORKS
  - STAGE 3 SHD REPLANNING WORKS
  - STAGE 4 SHD REPLANNING WORKS
  - NOISE ASSESSMENT POINT (MAINLINE)
  - NOISE ASSESSMENT POINT (MAINLINE & DEPOT)
  - RESIDENTIAL TOWER TYPE A
  - RESIDENTIAL TOWER TYPE B
  - RESIDENTIAL TOWER MODIFIED LAYOUT FOR TYPE B

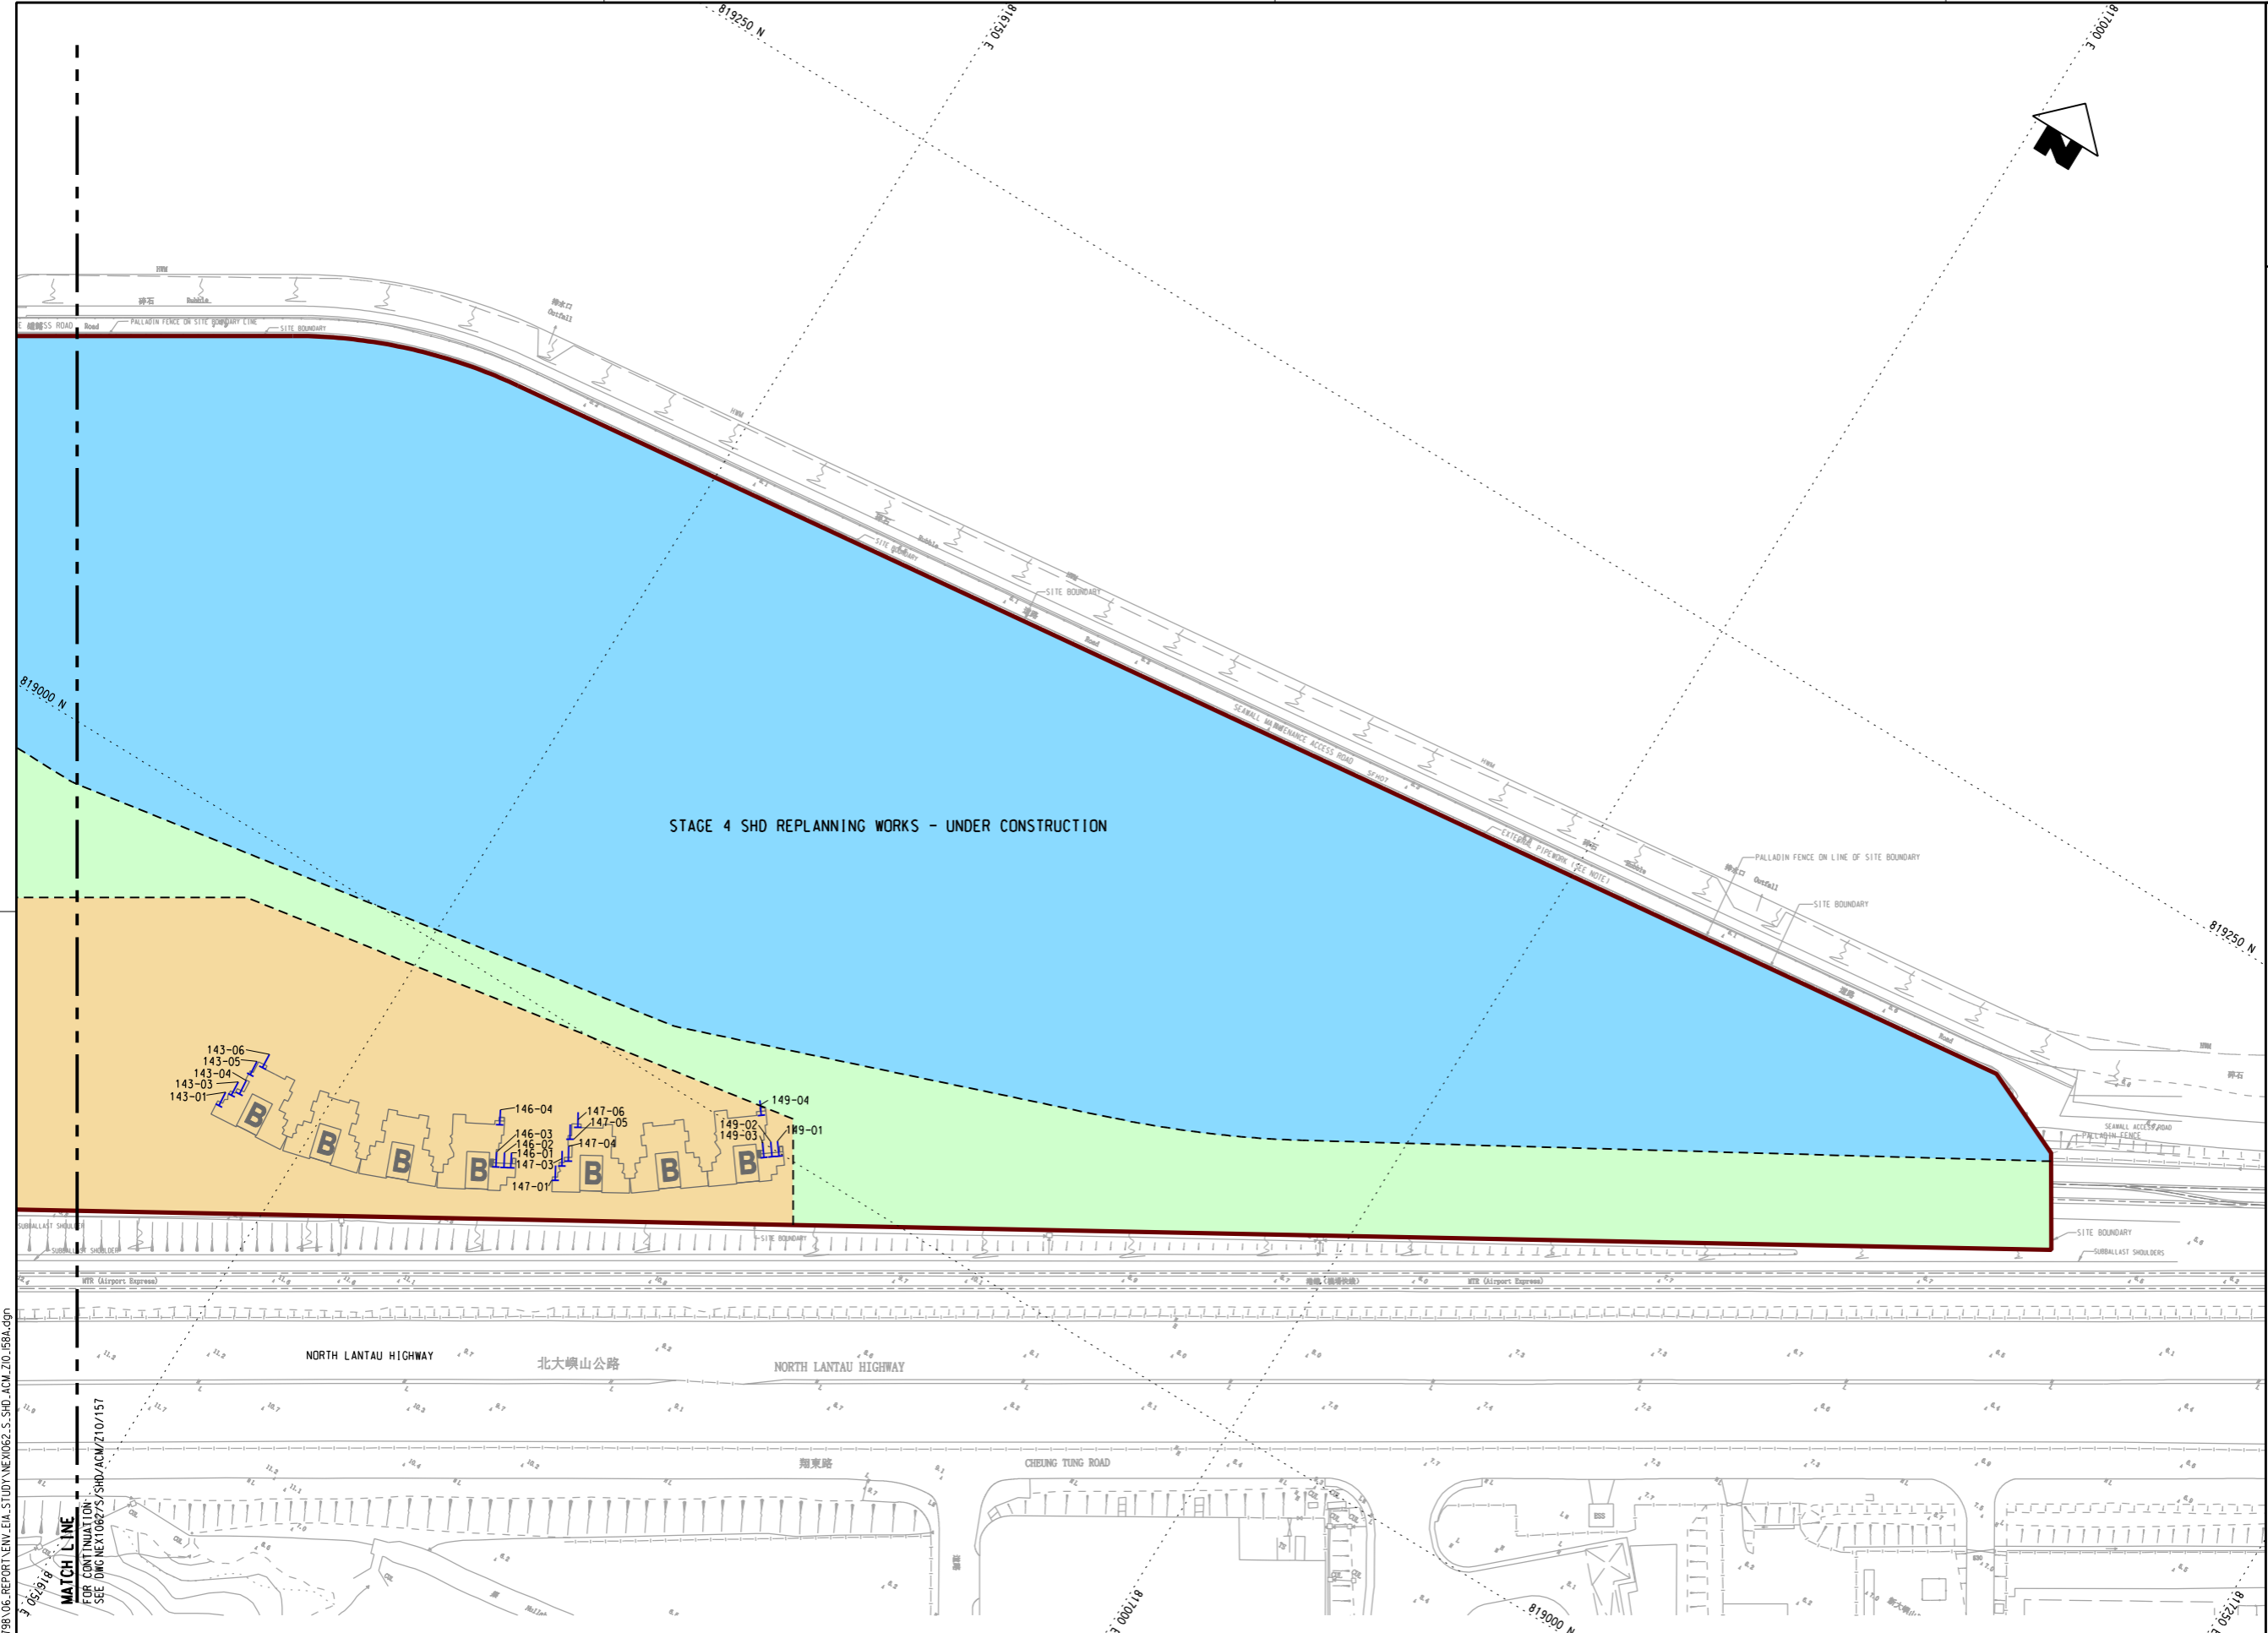

P:\Projects\60493798\01\_CAD\_ADMIN\02\_UTILIZATION\_PLOT\_DRIVER\A3\_BW\_COL\_SYSTEM.STD.PLT  
 PLOT DRW: P:\Projects\60493798\01\_CAD\_ADMIN\02\_UTILIZATION\_PLOT\_DRIVER\A3\_BW\_COL\_SYSTEM.STD.PLT  
 MODELNAME: P:\Projects\60493798\01\_CAD\_ADMIN\02\_UTILIZATION\_PLOT\_DRIVER\A3\_BW\_COL\_SYSTEM.STD.PLT  
 PLENNAME: P:\Projects\60493798\01\_CAD\_ADMIN\02\_UTILIZATION\_PLOT\_DRIVER\A3\_BW\_COL\_SYSTEM.STD.PLT

REV	DESCRIPTION	BY	DATE	APPROVED	REV	DESCRIPTION	BY	DATE	APPROVED
A	FIRST ISSUE		03FEB17	HL					

DRAWN ZENG FU XIU  
 DESIGNED ANTHEA FUNG  
 CHECKED SAM NG  
 APPROVED HL  
 DATE 08/FEB/2017  
DO NOT SCALE DRAWINGS. ALL DIMENSIONS SHALL BE VERIFIED ON SITE.  
 (C) MTR CORPORATION LIMITED 2008. COPYRIGHT IN RESPECT OF THIS DRAWING / DOCUMENT IS OWNED BY THE MTR CORPORATION LIMITED OF HONG KONG. NO REPRODUCTION OF THE DRAWING / DOCUMENT OR ANY PART BY WHATEVER MEANS IS PERMITTED WITHOUT THE PRIOR WRITTEN CONSENT OF THE MTR CORPORATION LIMITED.

**MTR**  
**SIU HO WAN DEPOT**  
 ORIGINATOR  
**AECOM** in association with **Aedas**  
 CADD REF. NEX1062.S\_SHD\_ACM.Z10.158A.dgn

**TITLE**  
**SIU HO WAN STATION AND SIU HO WAN DEPOT**  
**REPLANNING WORKS**  
**LOCATIONS OF REPRESENTATIVE NOISE ASSESSMENT POINTS**  
**(RAILWAY NOISE) - ASSESSMENT SCENARIO D 3**  
**(SHEET 3 OF 3)**  
 SCALE 1 : 850 (A1) DRAWING NO. NEX1062/S/SHD/ACM/Z10/158 REV. A