
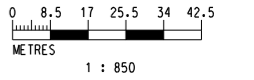


KEY PLAN
(SCALE 1 : 30000)

NOTE:
1. THIS DRAWING TO BE READ IN CONJUNCTION WITH DRAWING NOS. NEX1062/S/SHD/ACM/Z10/159 TO 161.

- LEGEND:**
- EXISTING/REPROVISIONED SHD BOUNDARY
 - MODIFIED TCL/AEL ALIGNMENT
 - PROPOSED SHD (INDICATIVE)
 - ASSOCIATED TRACKWORKS AREA
 - STAGE 1 SHD REPLANNING WORKS
 - STAGE 2 SHD REPLANNING WORKS
 - STAGE 3 SHD REPLANNING WORKS
 - STAGE 4 SHD REPLANNING WORKS
 - NOISE ASSESSMENT POINT (MAINLINE)
 - NOISE ASSESSMENT POINT (MAINLINE & DEPOT)
 - RESIDENTIAL TOWER TYPE A
 - RESIDENTIAL TOWER TYPE B
 - RESIDENTIAL TOWER MODIFIED LAYOUT FOR TYPE B

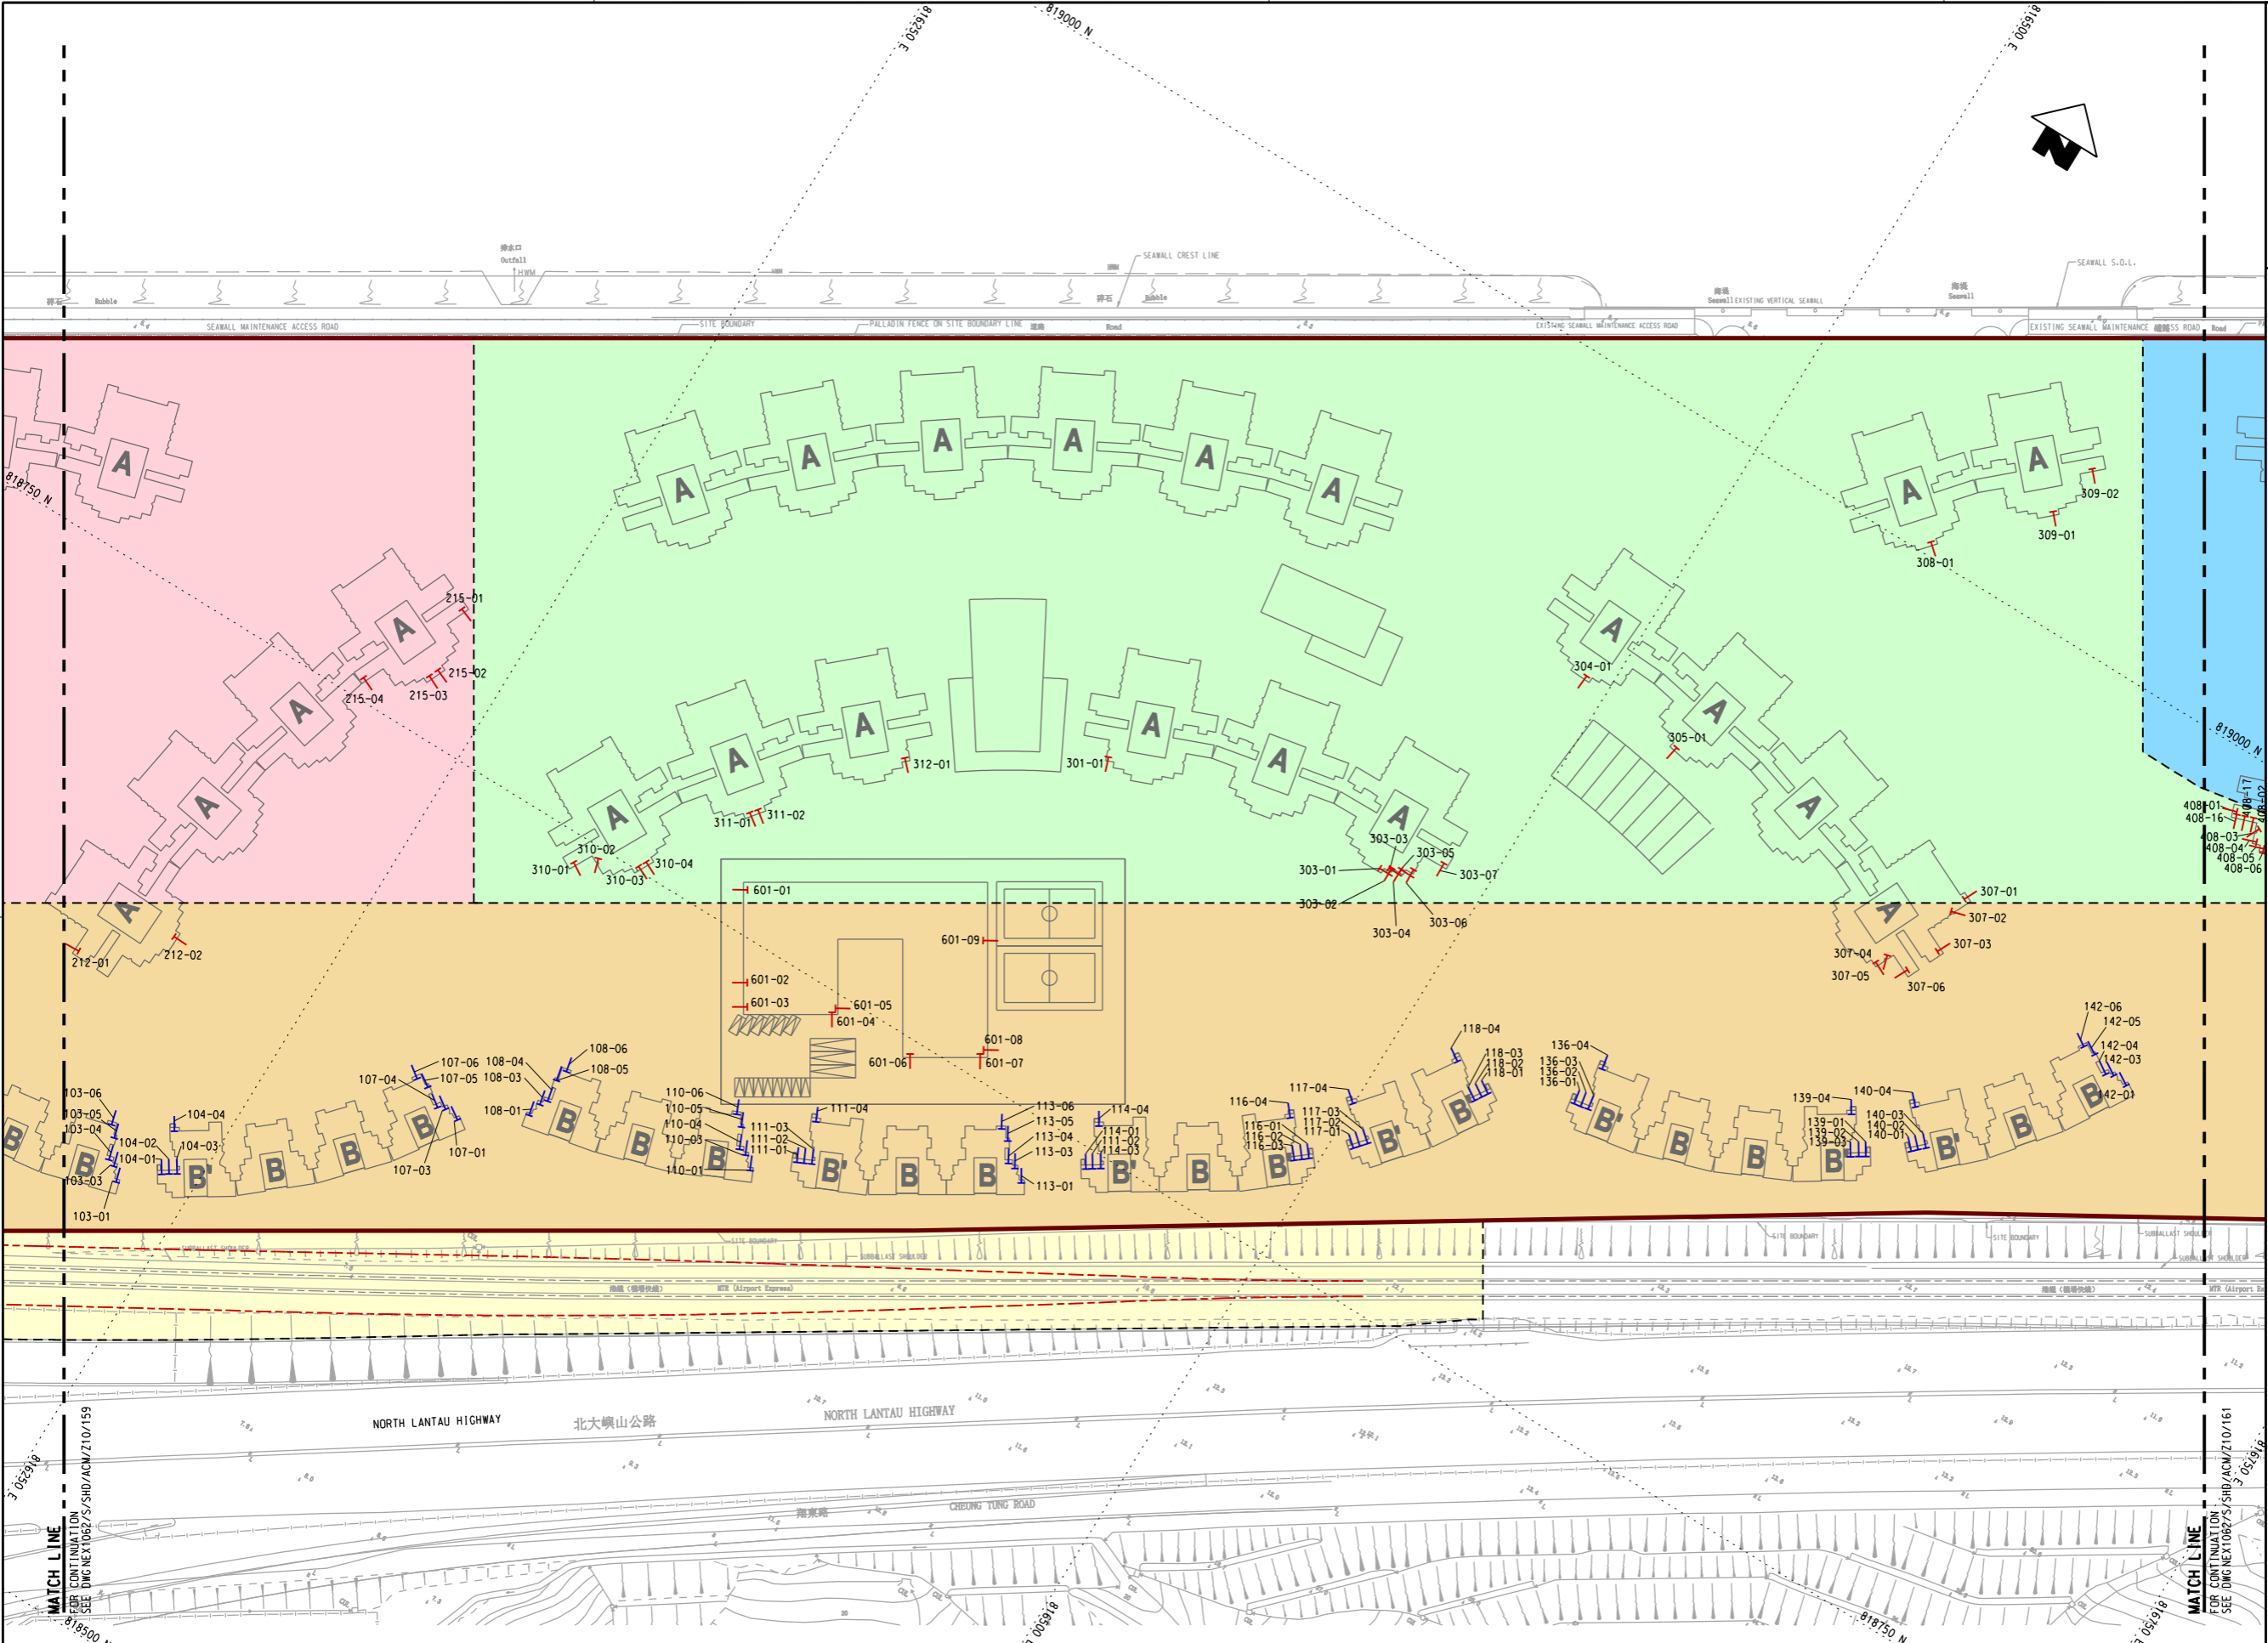

P:\Project\15.60493789\01.CAD_ADMIN\02.DIST\ATION.PLOT_DRIVER\13.BK.COL.SYSTEM.STD.PLT
 PLOT DRW: 2017/3/30 10:29:49
 MODELNAME: P:\Project\15.60493789\01.CAD_ADMIN\02.DIST\ATION.PLOT_DRIVER\13.BK.COL.SYSTEM.STD.PLT
 FILENAME: P:\Project\15.60493789\01.CAD_ADMIN\02.DIST\ATION.PLOT_DRIVER\13.BK.COL.SYSTEM.STD.PLT

REV	DESCRIPTION	BY	DATE	APPROVED	REV	DESCRIPTION	BY	DATE	APPROVED
A	FIRST ISSUE				SN	03FEB17	HL		

DRAWN	ZENG FU XIU
DESIGNED	ANTHEA FUNG
CHECKED	SAM NG
APPROVED	HL
DATE	08/FEB/2017

MTR

SIU HO WAN DEPOT

ORIGINATOR

AECOM in association with **Aedas**

CADD REF. NEX1062.S_SHD_ACM.Z10.160A.dgn

SIU HO WAN STATION AND SIU HO WAN DEPOT		TITLE
REPLANNING WORKS		
LOCATIONS OF REPRESENTATIVE NOISE ASSESSMENT POINTS		
(RAILWAY NOISE) - ASSESSMENT SCENARIO D 4		
(SHEET 2 OF 3)		
SCALE	DRAWING NO.	REV.
1 : 850 (A1)	NEX1062/S/SHD/ACM/Z10/160	A