
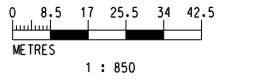


KEY PLAN
(SCALE 1 : 30000)

NOTE:
1. THIS DRAWING TO BE READ IN CONJUNCTION WITH DRAWING NOS. NEX1062/S/SHD/ACM/Z10/159 TO 161.

- LEGEND:**
- EXISTING/REPROVISIONED SHD BOUNDARY
 - - - MODIFIED TCL/AEL ALIGNMENT
 - PROPOSED SHD (INDICATIVE)
 - ASSOCIATED TRACKWORKS AREA
 - STAGE 1 SHD REPLANNING WORKS
 - STAGE 2 SHD REPLANNING WORKS
 - STAGE 3 SHD REPLANNING WORKS
 - STAGE 4 SHD REPLANNING WORKS
 - + NOISE ASSESSMENT POINT (MAINLINE)
 - + NOISE ASSESSMENT POINT (MAINLINE & DEPOT)
 - A RESIDENTIAL TOWER TYPE A
 - B RESIDENTIAL TOWER TYPE B
 - B' RESIDENTIAL TOWER MODIFIED LAYOUT FOR TYPE B

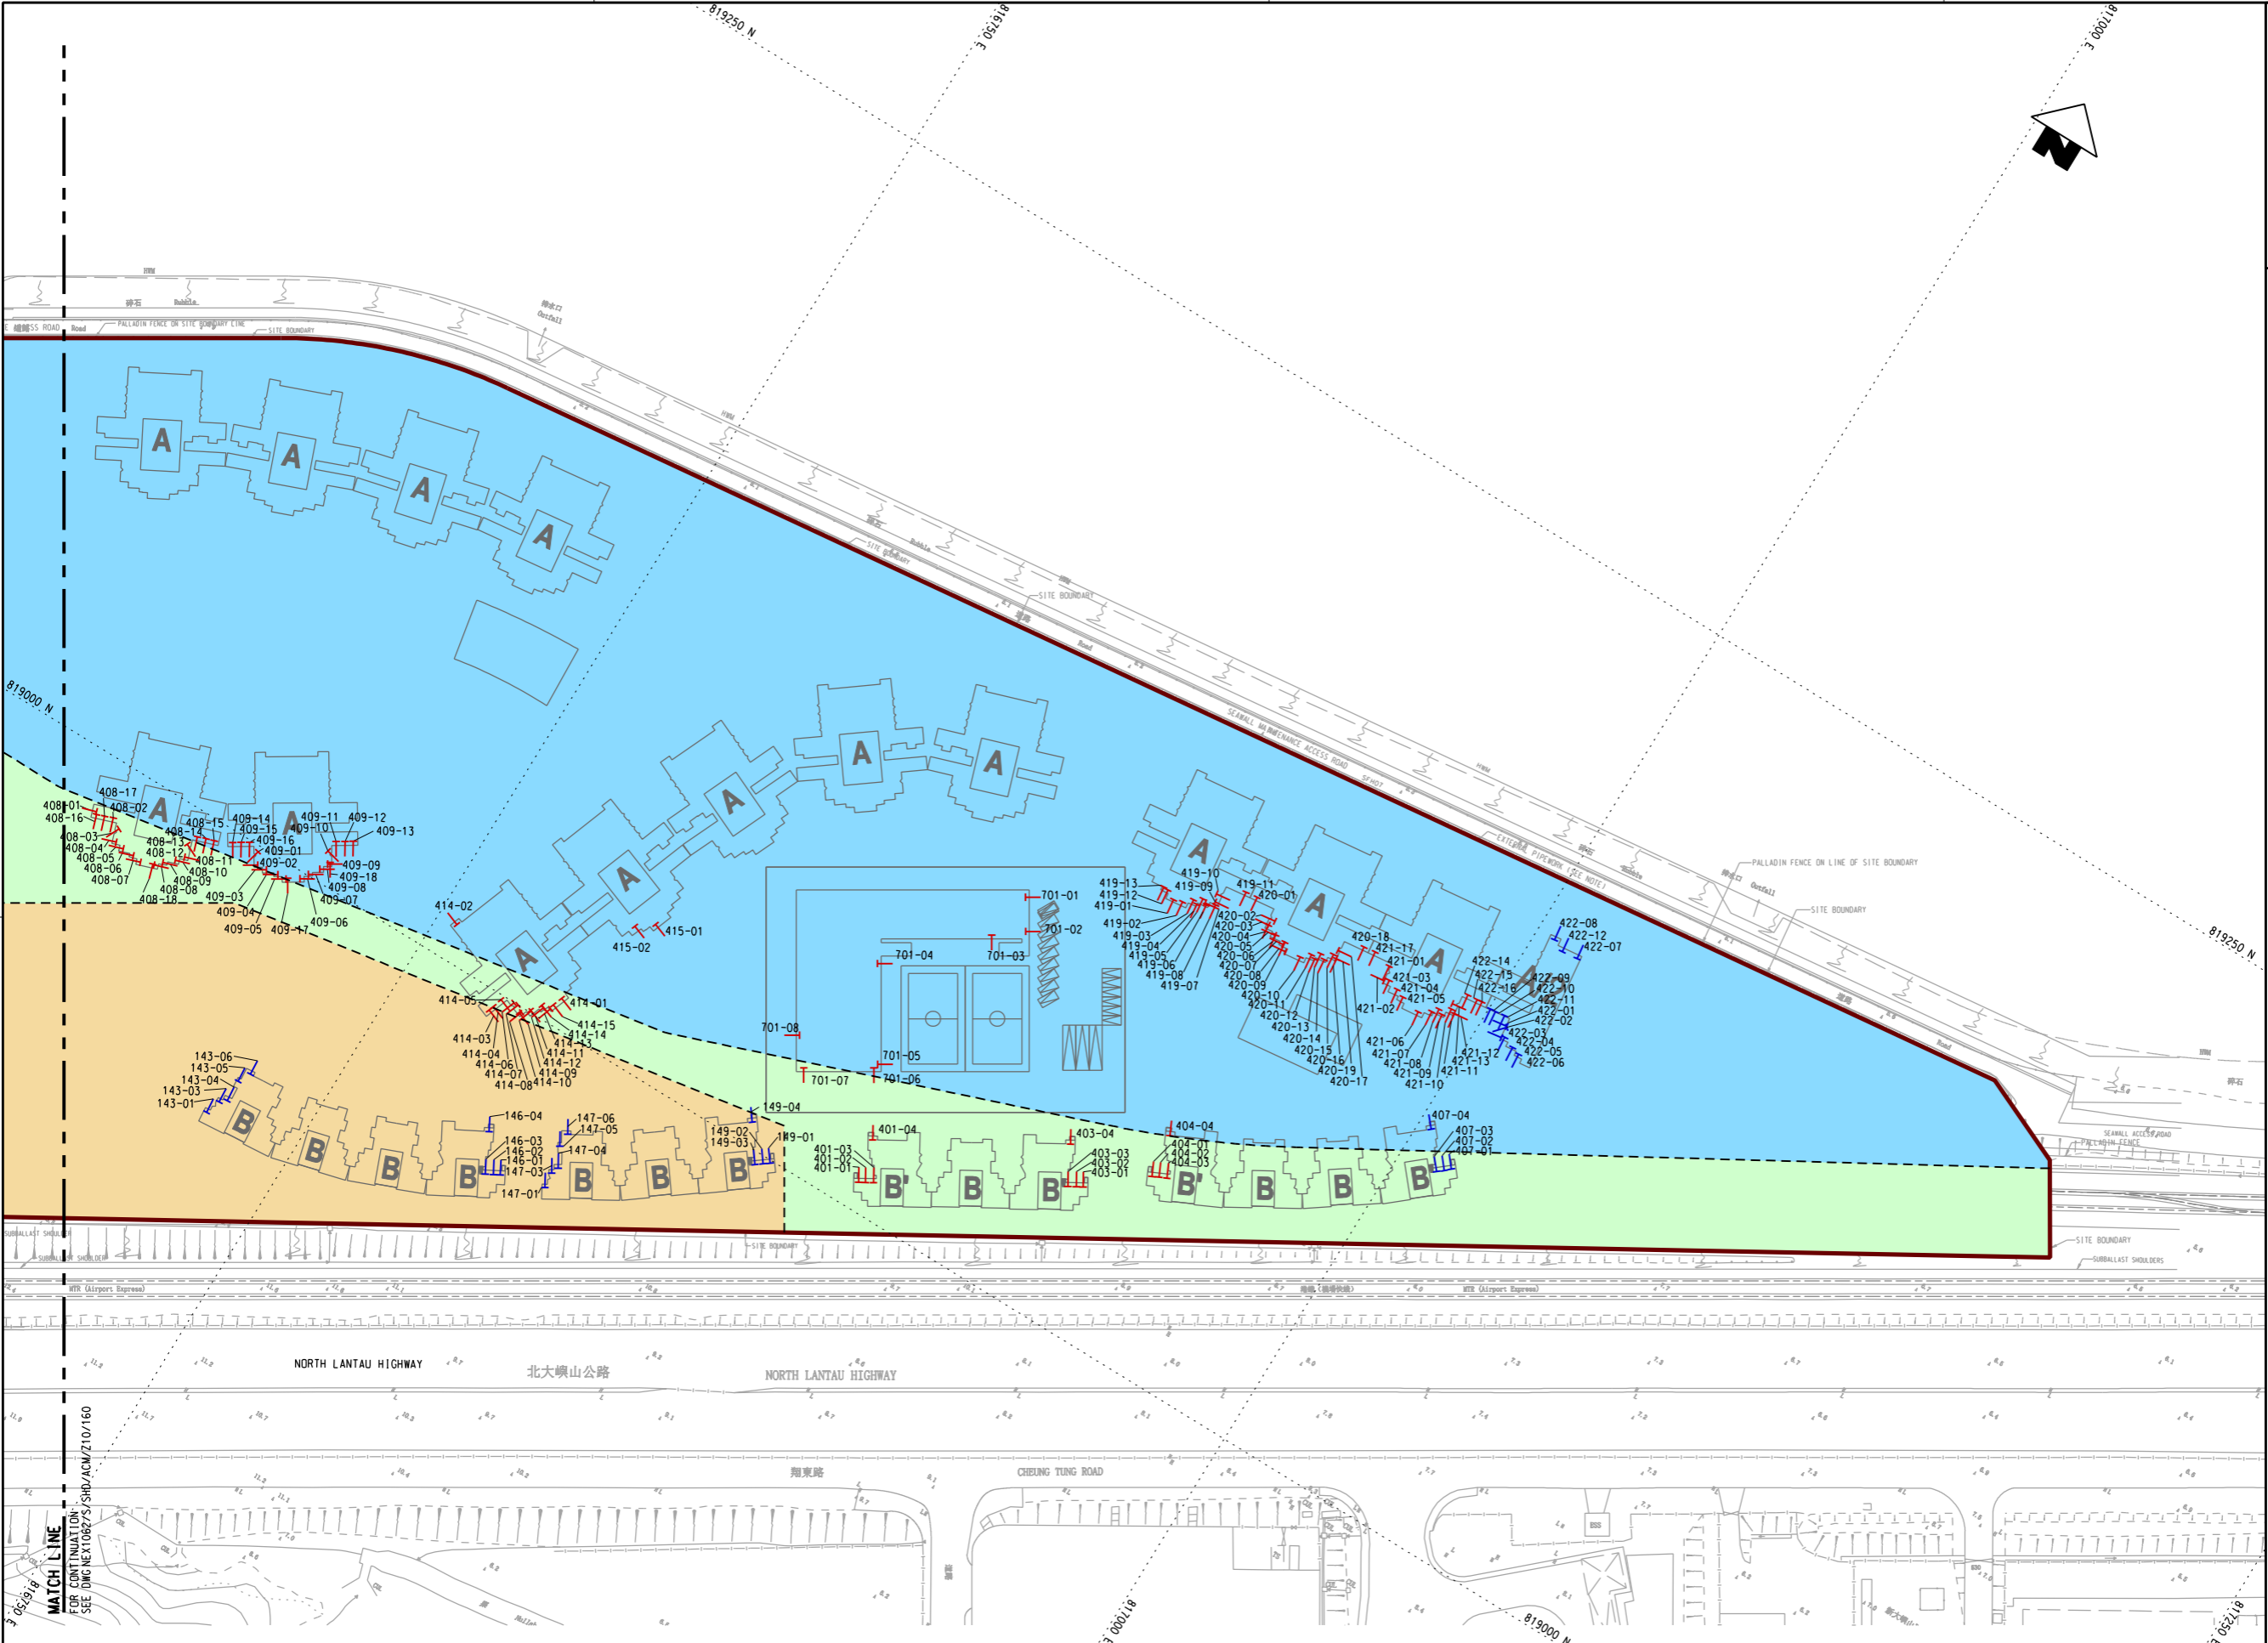

PLOT DRW: D:\PROJECTS\60493798\01_CAD_ADMIN\02_UTILIZATION_PLOT_DRIVER\3.BW.COL.SYSTEM.STO.PLT
 PROJECT: 60493798
 DRAWING: 2017/4/4
 MODELNAME: P:\P\061215\60493798_V06_REPORT_NEW_CAD\STUDY\NEX1062_S_SHD_ACM_Z10_161A.dgn

MATCH LINE
 FOR CONTINUATION
 SEE Dwg NEX1062/S/SHD/ACM/Z10/160

REV	DESCRIPTION	BY	DATE	APPROVED
A	FIRST ISSUE			

DRAWN	ZENG FU XIU
DESIGNED	ANTHEA FUNG
CHECKED	SAM NG
APPROVED	HL
DATE	08/FEB/2017

MTR

SIU HO WAN DEPOT

AECOM in association with **Aedas**

CADD REF. NEX1062.S_SHD_ACM.Z10.161A.dgn

TITLE		SCALE		DRAWING NO.		REV.	
SIU HO WAN STATION AND SIU HO WAN DEPOT REPLANNING WORKS LOCATIONS OF REPRESENTATIVE NOISE ASSESSMENT POINTS (RAILWAY NOISE) - ASSESSMENT SCENARIO 4 (SHEET 3 OF 3)		1 : 850 (A1)		NEX1062/S/SHD/ACM/Z10/161		A	