

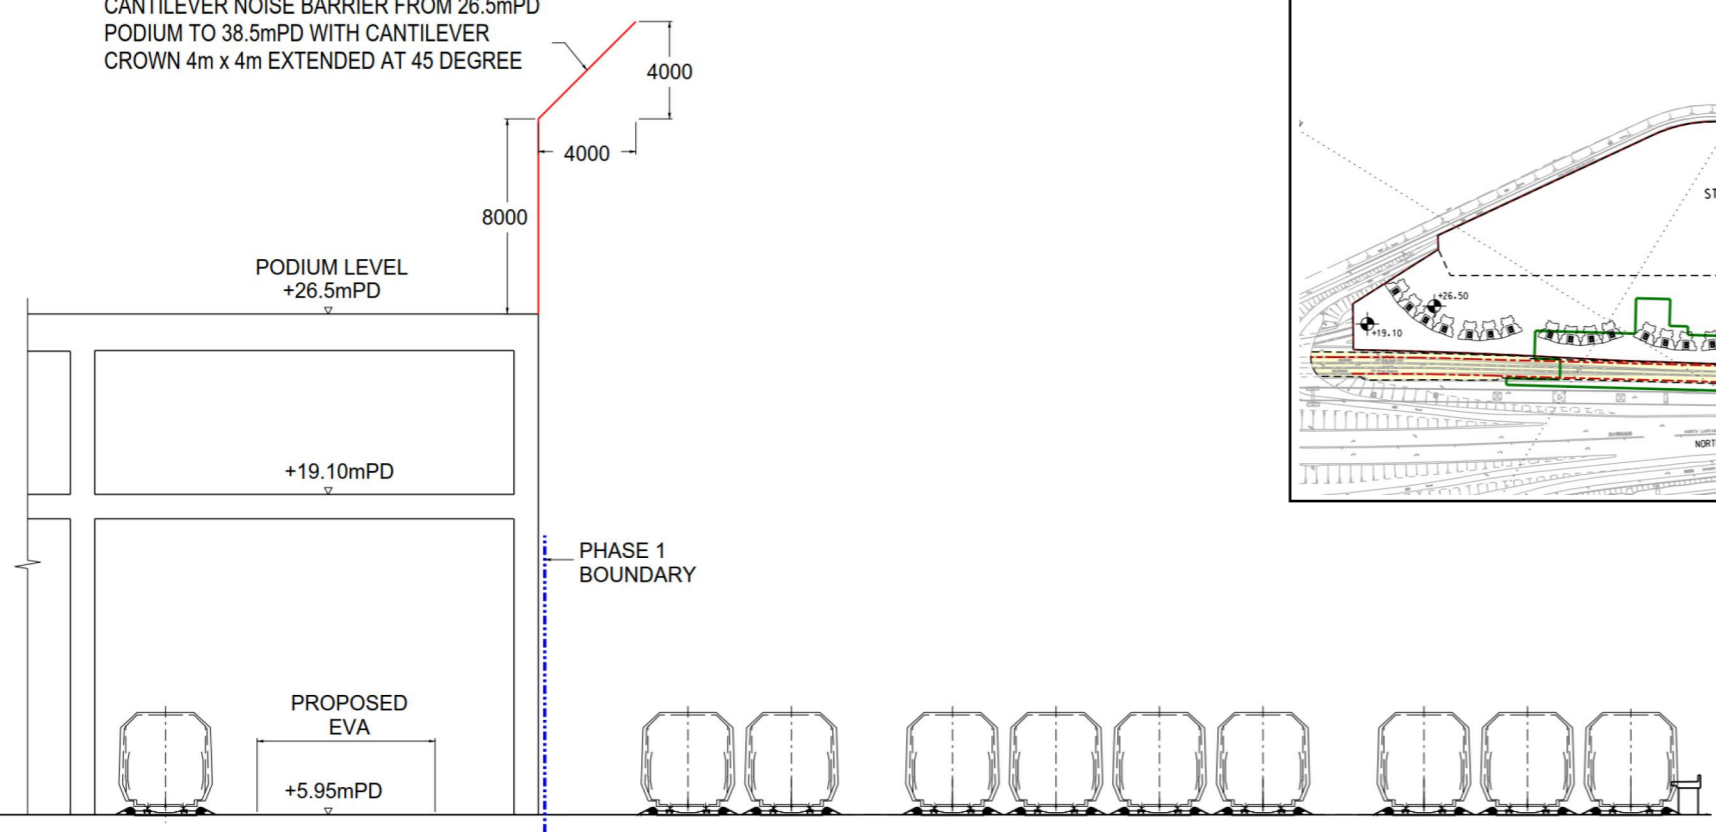



CANTILEVER NOISE BARRIER FROM 26.5mPD
PODIUM TO 38.5mPD WITH CANTILEVER
CROWN 4m x 4m EXTENDED AT 45 DEGREE

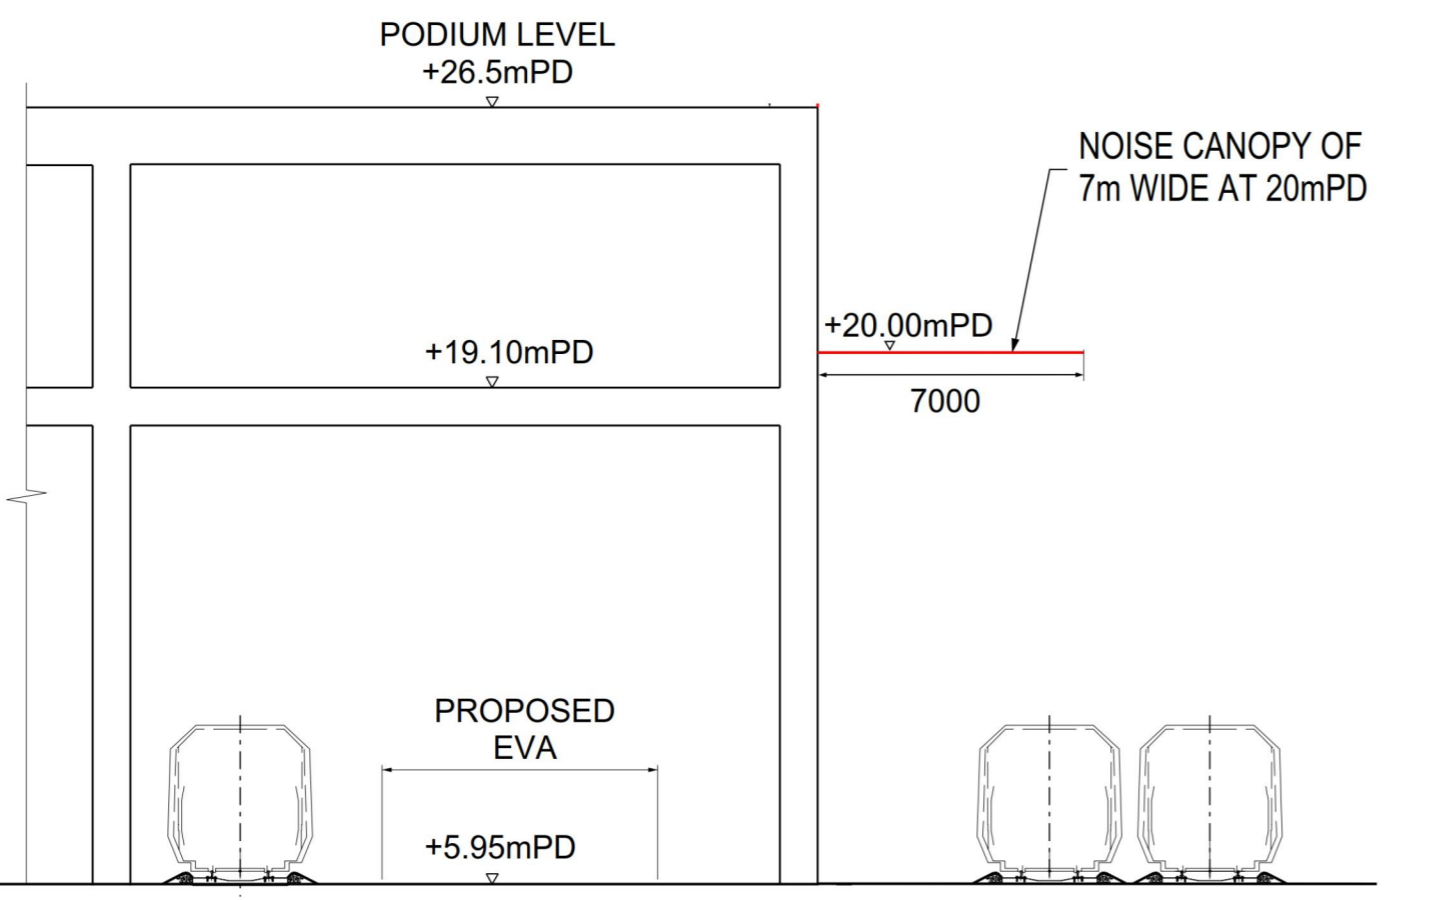

Section A - A'

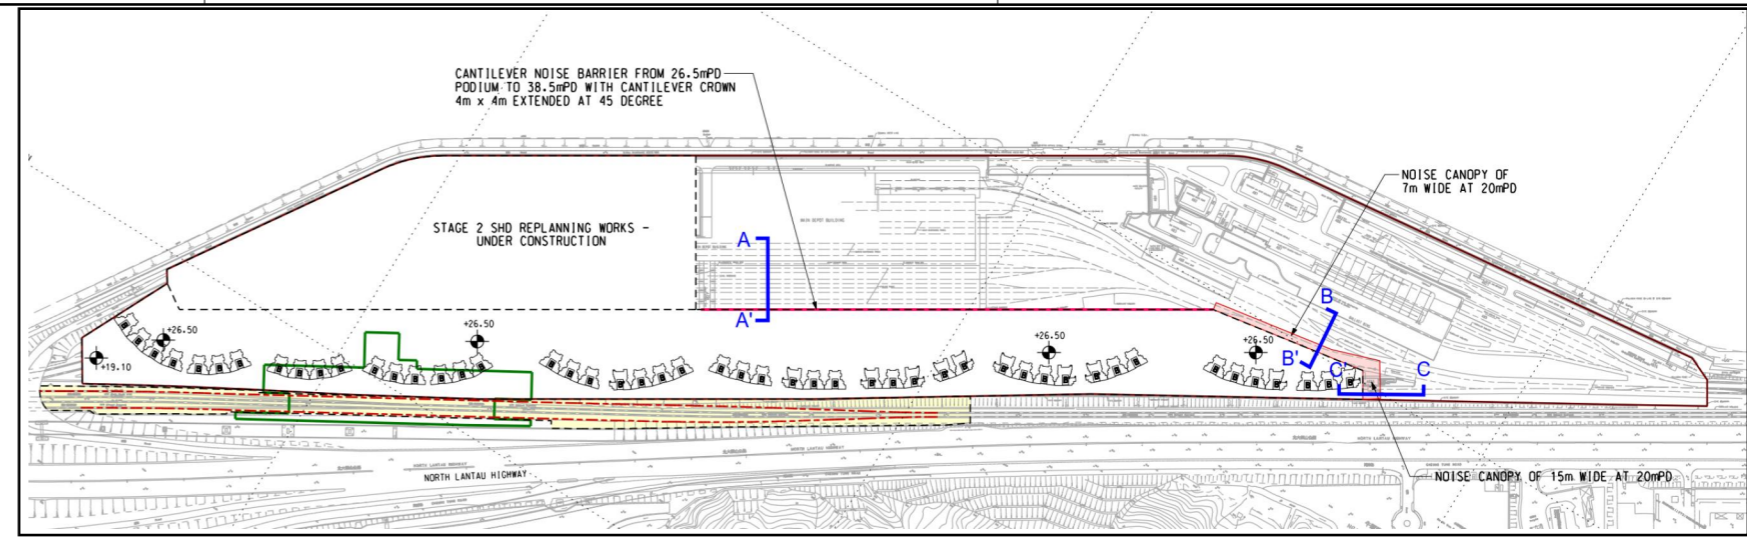

Section B - B'

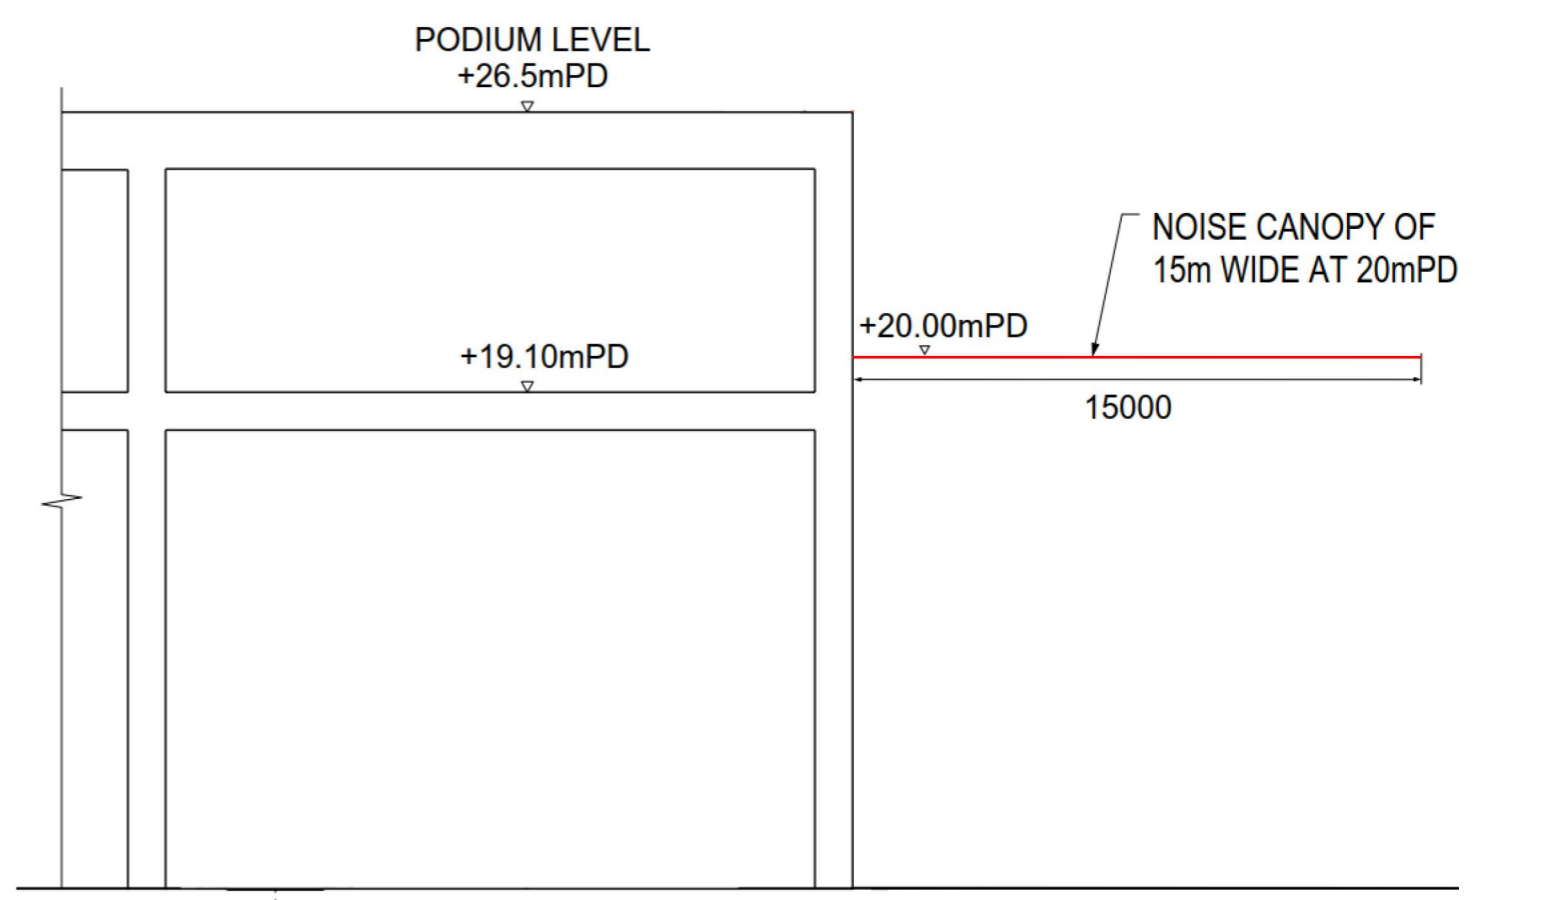

Section C - C'

P:\Project\15.60493798\01.CAD_ADMIN\02.JUSTATION.PLOT_DRIVER\13.BW.COL_SYSTEM.STO.PLT
 REPORT GENERATED BY: MUP/2017/26 10:34:46
 P:\Project\15.60493798\06.REPORT\ENV\ENL\STUDY\NE\062.S.DWG_ACM_Z10_164A.dgn
 PLOT DIR: P:\Project\15.60493798\01.CAD_ADMIN\02.JUSTATION.PLOT_DRIVER\13.BW.COL_SYSTEM.STO.PLT
 FILENAME:

REV	DESCRIPTION	BY	DATE	APPROVED	REV	DESCRIPTION	BY	DATE	APPROVED
A	FIRST ISSUE		03FEB17	HL					

DRAWN	ZENG FU XIU		SIU HO WAN DEPOT	
DESIGNED	ANTHEA FUNG			
CHECKED	SAM NG			
APPROVED	HL			
DATE	03/FEB/2017	ORIGINATOR	in association with 	
<small>DO NOT SCALE DRAWINGS. ALL DIMENSIONS SHALL BE VERIFIED ON SITE. © MTR CORPORATION LIMITED 2008 COPYRIGHT IN RESPECT OF THIS DRAWING / DOCUMENT IS OWNED BY THE MTR CORPORATION LIMITED OF HONG KONG. NO REPRODUCTION OF THE DRAWING / DOCUMENT OR ANY PART BY WHATEVER MEANS IS PERMITTED WITHOUT THE PRIOR WRITTEN CONSENT OF THE MTR CORPORATION LIMITED.</small>			CADD REF.	NEX1062..S.SHD.ACM.Z10.164A.dgn

TITLE			SIU HO WAN STATION AND SIU HO WAN DEPOT REPLANNING WORKS NOISE MITIGATION MEASURES FOR RAILWAY NOISE FROM EXISTING SHD OPERATION - ELEVATION			
SCALE	N.T.S	DRAWING NO.	NEX1062/S/SHD/ACM/Z10/164		REV.	A