




LEGEND

- RESIDENTIAL
- SERVICE ROAD
- COMMERCIAL / RETAIL
- CARPARK / CLUB HOUSE / M/E / UTILITIES
- SCHOOL
- RAILWAY DEPOT AND ASSOCIATED FACILITIES

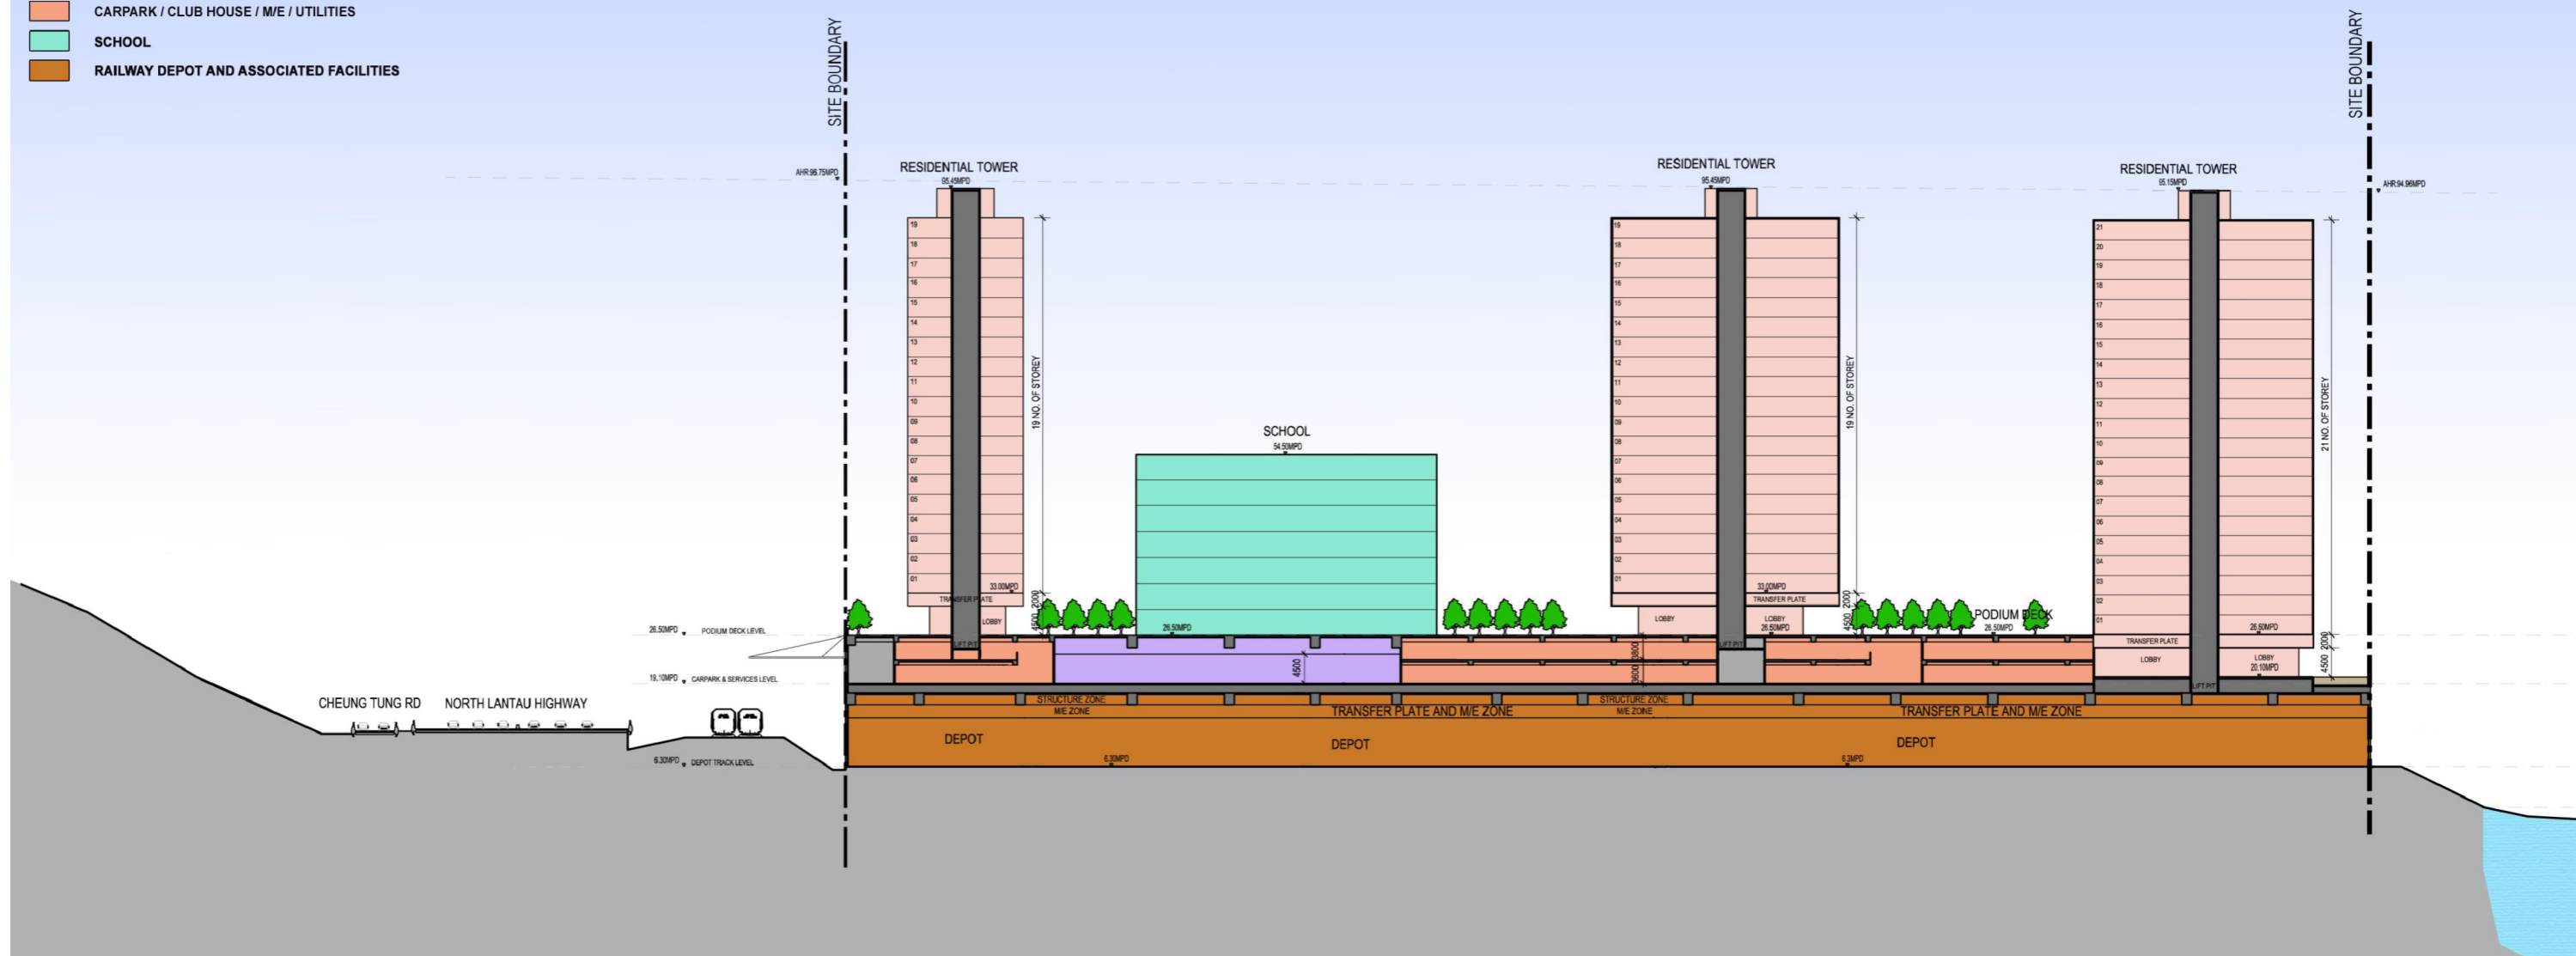

P:\Projects\60493796\01_C10_ADMIN\02_UTILITY\01_PLOT_DRAWING\3_BI_COL_SYSTEM_S10.PLT
 PLOT DATE: 2017/2/26
 PLOT TIME: 10:43:33
 PLOT USER: AECOM\ACM.Z10.165A.dgn

REV	DESCRIPTION	BY	DATE	APPROVED	REV	DESCRIPTION	BY	DATE	APPROVED
A	FIRST ISSUE	SN	03FEB17	HL					

DRAWN ZENG FU XIU		
DESIGNED ANTHEA FUNG		
CHECKED SAM NG		
APPROVED HL		
DATE 03/FEB/2017	ORIGINATOR	AECOM in association with Aedas
DO NOT SCALE DRAWINGS. ALL DIMENSIONS SHALL BE VERIFIED ON SITE. © MTR CORPORATION LIMITED 2008 COPYRIGHT IN RESPECT OF THIS DRAWING / DOCUMENT IS OWNED BY THE MTR CORPORATION LIMITED OF HONG KONG. NO REPRODUCTION OF THE DRAWING / DOCUMENT OR ANY PART BY WHATEVER MEANS IS PERMITTED WITHOUT THE PRIOR WRITTEN CONSENT OF THE MTR CORPORATION LIMITED.		
CADD REF.		NE11062.S.SHD.ACM.Z10.165A.dgn

TITLE	SCALE	DRAWING NO.	REV.
SIU HO WAN STATION AND SIU HO WAN DEPOT REPLANNING WORKS NOISE MITIGATION MEASURES FOR RAILWAY NOISE FROM MAINLINE OPERATION - ELEVATION (SHEET 1 OF 2)	N.T.S	NEX1062/S/SHD/ACM/Z10/165	A