




MONITORING STATION	DESCRIPTION
DM1	SIU HO WAN GOVERNMENT MAINTENANCE DEPOT
DM2	PODIUM LEVEL OF PHASE 1A SHD TOPSIDE DEVELOPMENT
DM3	PODIUM LEVEL OF PHASE 1B SHD TOPSIDE DEVELOPMENT
DM4	PODIUM LEVEL OF PHASE 1A SHD TOPSIDE DEVELOPMENT
DM5	PODIUM LEVEL OF PHASE 1A SHD TOPSIDE DEVELOPMENT

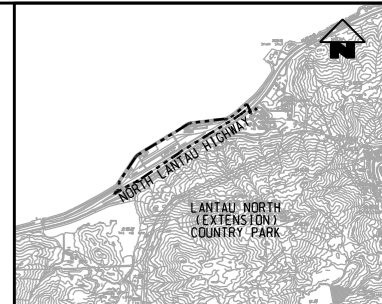

**KEY PLAN**  
(SCALE 1 : 50000)

**LEGEND:**

- EXISTING/REPROVISIONED SHD BOUNDARY
- SCHEME BOUNDARY
- LANTAU NORTH (EXTENSION) COUNTRY PARK
- RESIDENTIAL TOWER TYPE A
- RESIDENTIAL TOWER TYPE B
- RESIDENTIAL TOWER MODIFIED LAYOUT FOR TYPE B
- PROPOSED TSP MONITORING STATION

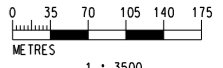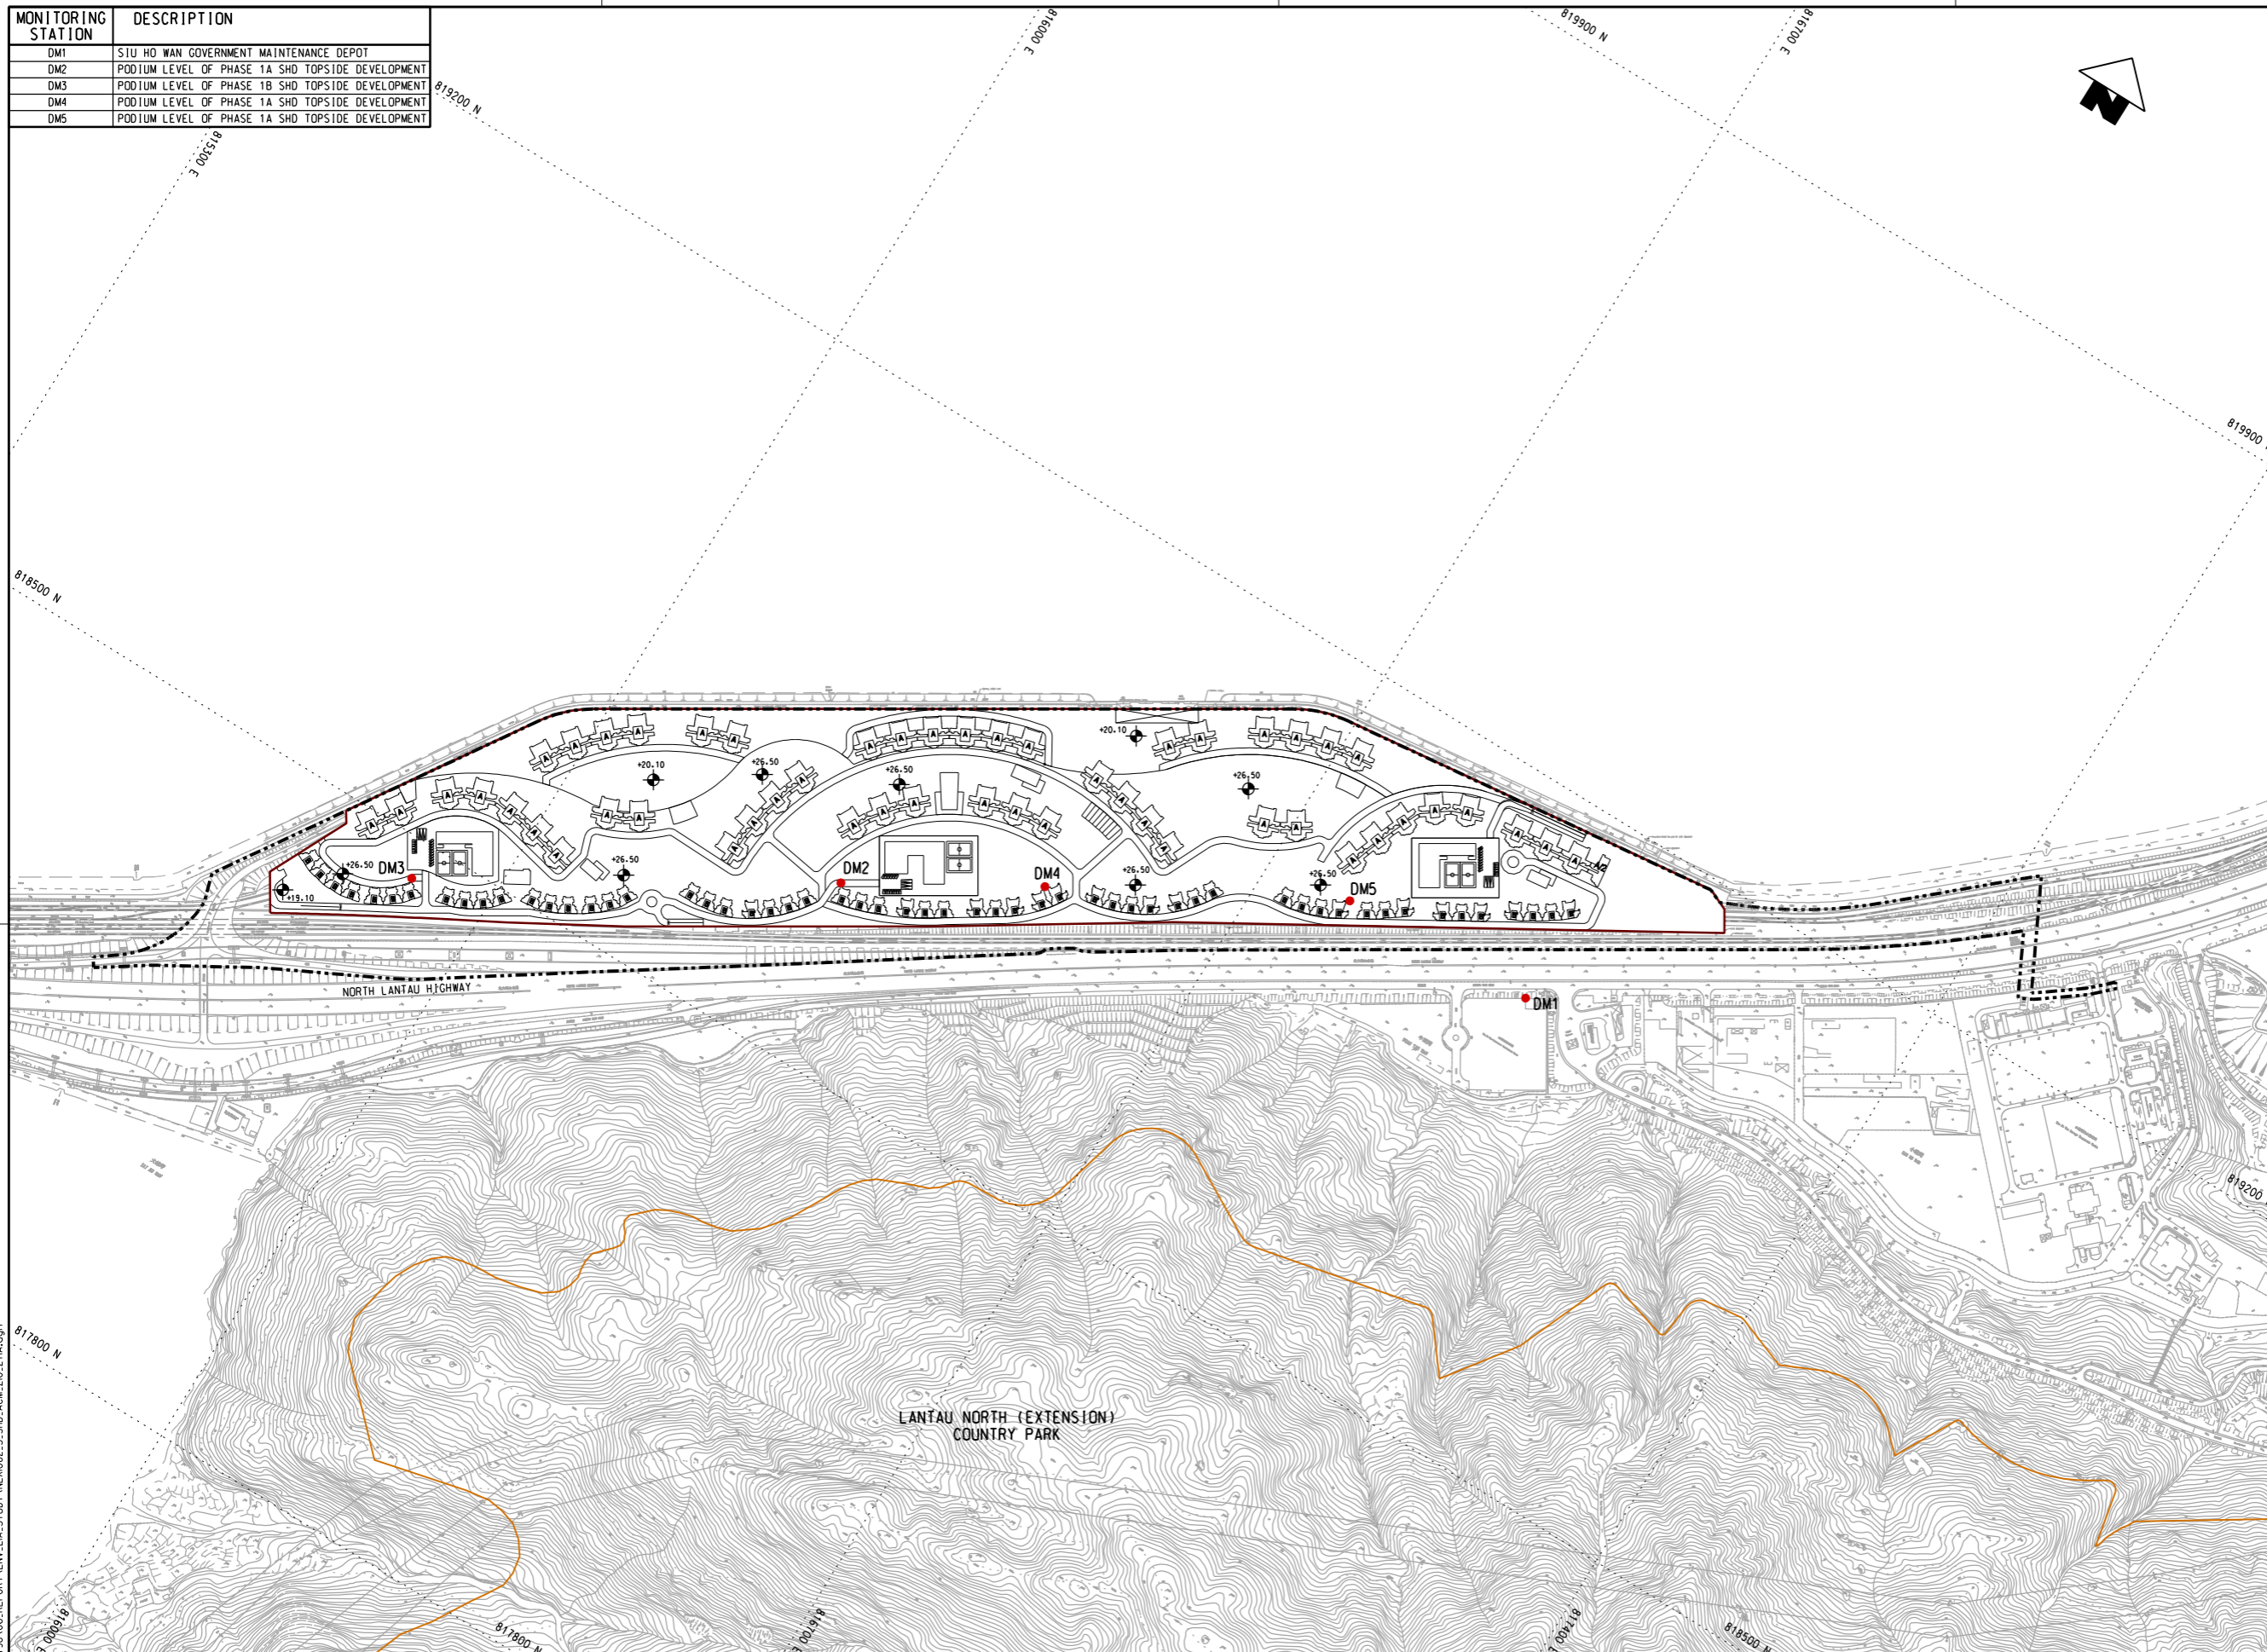

PLOT DRW: P:\PROJECTS\60493798\01.CAD\_ADMIN\02\_ISSUATION\02\_DRAWING\A3.BW.COL\_SYSTEM\_S10.PLT  
 PRINTED BY: zhouyi 2017/4/5 16:44:53  
 FILENAME: P:\PROJECTS\60493798\06\_REPORT\ENV\EN\STUDY\NEX1062.S.SHD.ACM.Z10.271A.dgn

REV	DESCRIPTION	BY	DATE	APPROVED
A	PRELIMINARY DESIGN REPORT ISSUE	SN	08FEB17	HL

DRAWN	ZENG FU XIU
DESIGNED	ANTHEA FUNG
CHECKED	SAM NG
APPROVED	HL
DATE	08/FEB/2017

**MTR**

SIU HO WAN DEPOT

**AECOM** in association with **Aedas**

CADD REF. NEX1062.S.SHD.ACM.Z10.271A.dgn

TITLE		SIU HO WAN STATION AND SIU HO WAN DEPOT REPLANNING WORKS	
		LOCATION OF PROPOSED TSP MONITORING STATIONS	
SCALE	DRAWING NO.	REV.	
1 : 3500 @ A1	NEX1062/S/SHD/ACM/Z10/271	A	