




MONITORING STATION	DESCRIPTION
CN1	TOWER 101 OF SHD TOPSIDE DEVELOPMENT
CN2	TOWER 118 OF SHD TOPSIDE DEVELOPMENT
CN3	TOWER 149 OF SHD TOPSIDE DEVELOPMENT

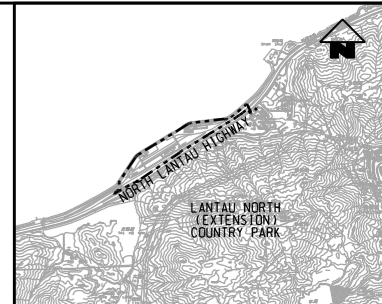

KEY PLAN
(SCALE 1 : 50000)

LEGEND:

- EXISTING/REPROVISIONED SHD BOUNDARY
- SCHEME BOUNDARY
- LANTAU NORTH (EXTENSION) COUNTRY PARK
- RESIDENTIAL TOWER TYPE A
- RESIDENTIAL TOWER TYPE B
- RESIDENTIAL TOWER MODIFIED LAYOUT FOR TYPE B
- PROPOSED NOISE MONITORING STATION (CONSTRUCTION NOISE)

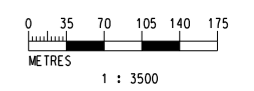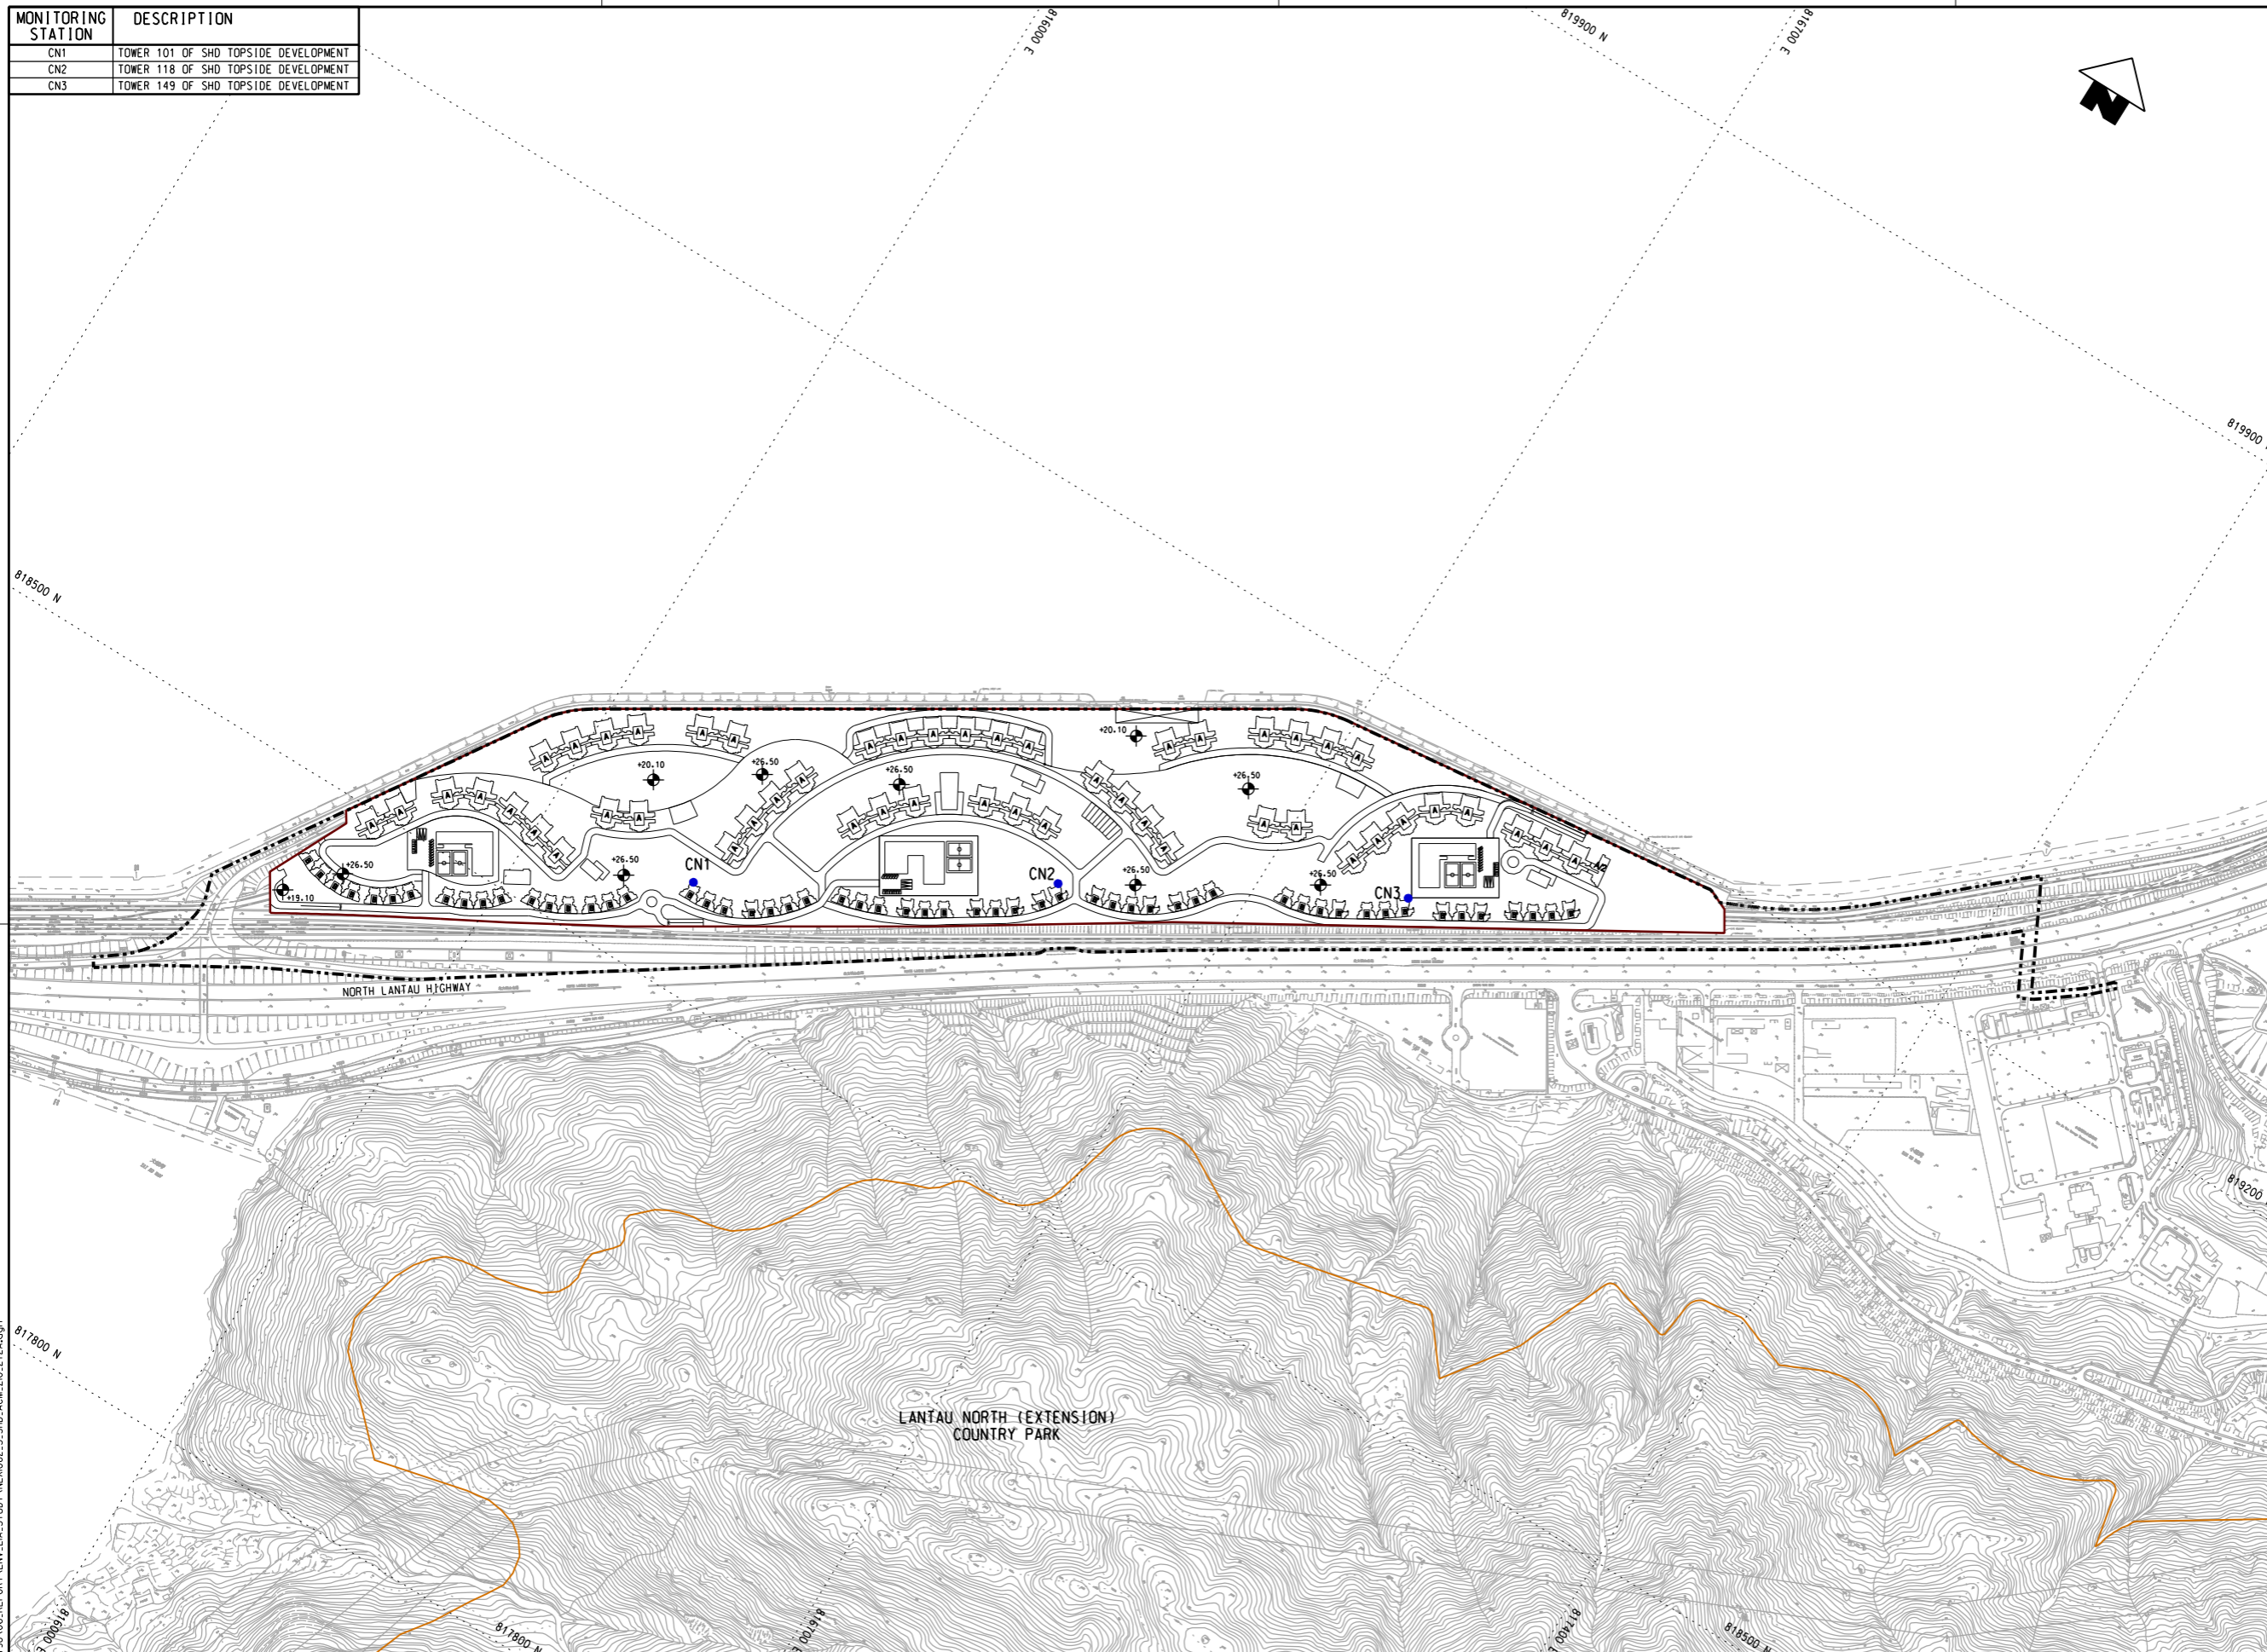

P:\Projects\60493798\01_CAD_ADMIN\02_ISSUATION_PLOT_DRIVER\3_BW_COL_SYSTEM_STO.PLT
 PLOT DRW: P:\Projects\60493798\01_CAD_ADMIN\02_ISSUATION_PLOT_DRIVER\3_BW_COL_SYSTEM_STO.PLT
 MODELNAME: P:\Projects\60493798\01_CAD_ADMIN\02_ISSUATION_PLOT_DRIVER\3_BW_COL_SYSTEM_STO.PLT
 FILENAME: P:\Projects\60493798\01_CAD_ADMIN\02_ISSUATION_PLOT_DRIVER\3_BW_COL_SYSTEM_STO.PLT

REV	DESCRIPTION	BY	DATE	APPROVED
A	PRELIMINARY DESIGN REPORT ISSUE	SN	08FEB17	HL

DRAWN	ZENG FU XIU
DESIGNED	ANTHEA FUNG
CHECKED	SAM NG
APPROVED	HL
DATE	08/FEB/2017

MTR

SIU HO WAN DEPOT

AECOM in association with **Aedas**

CADD REF. NEX1062.S_SHD_ACM.Z10.272A.dgn

TITLE

**SIU HO WAN STATION AND SIU HO WAN DEPOT
REPLANNING WORKS
LOCATION OF PROPOSED CONSTRUCTION NOISE MONITORING STATIONS**

SCALE 1 : 3500 @ A1

DRAWING NO. NEX1062/S/SHD/ACM/Z10/272

REV. A