



Section AA (North of Kung Um Road & Kiu Hing Road)

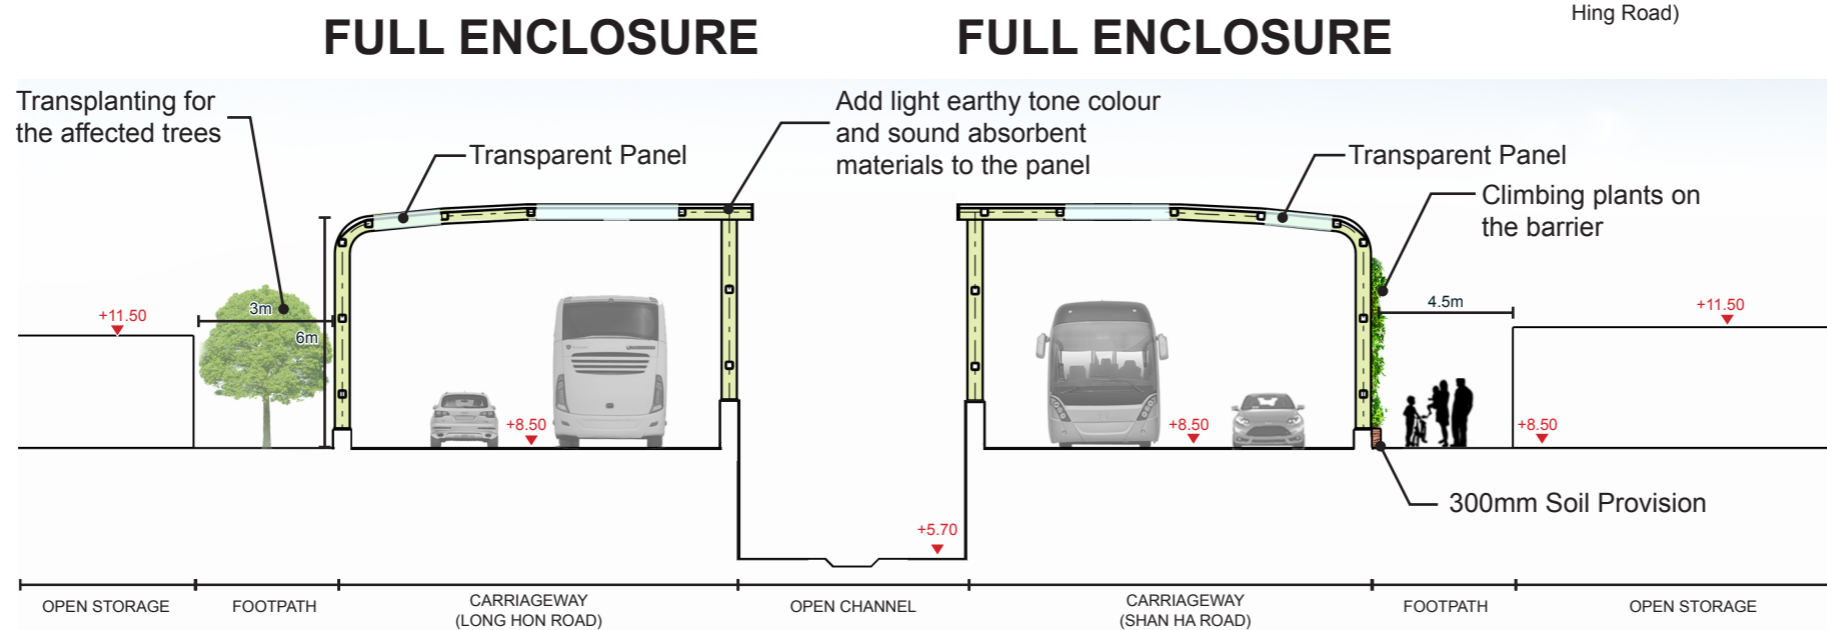

Key Plan
(Note: Ingress and outgress to be allowed for semi-enclosures for Kung Um Road and Kiu Hing Road)



Section BB (Long Hon Road & Shan Ha Road)

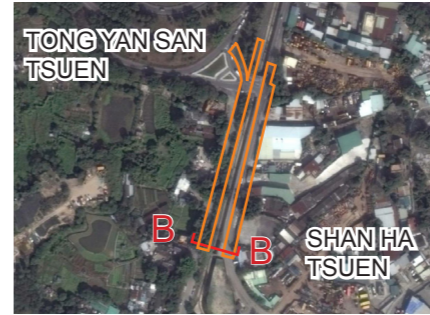

Key Plan

Rev	Description	By	Date
Consultant			
ARUP			
Contract No. and Title			
Agreement No. CE 35/2012 (CE)			
Planning and Engineering Study for Housing Sites in Yuen Long South - Investigation			
Drawing Title			
Section of Enclosures Noise Barrier Design			
Drawing no.		Rev.	
Appendix 10.3			
Drawn	Date	Checked	Approved
RH	05/17	CY	FC
Scale		Status	
1:300 @ A3		Preliminary	

COPY RIGHT RESERVED

土木工程拓展署
CIVIL ENGINEERING AND DEVELOPMENT DEPARTMENT

規劃署
PLANNING DEPARTMENT