
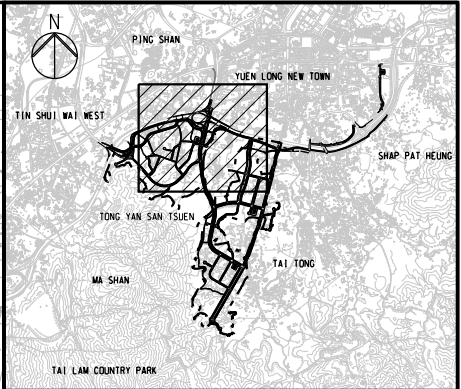


DO NOT SCALE DRAWING. CHECK ALL DIMENSIONS ON SITE.
ALL RIGHTS RESERVED.
© DVE-ARUP & PARTNERS HONG KONG LIMITED.

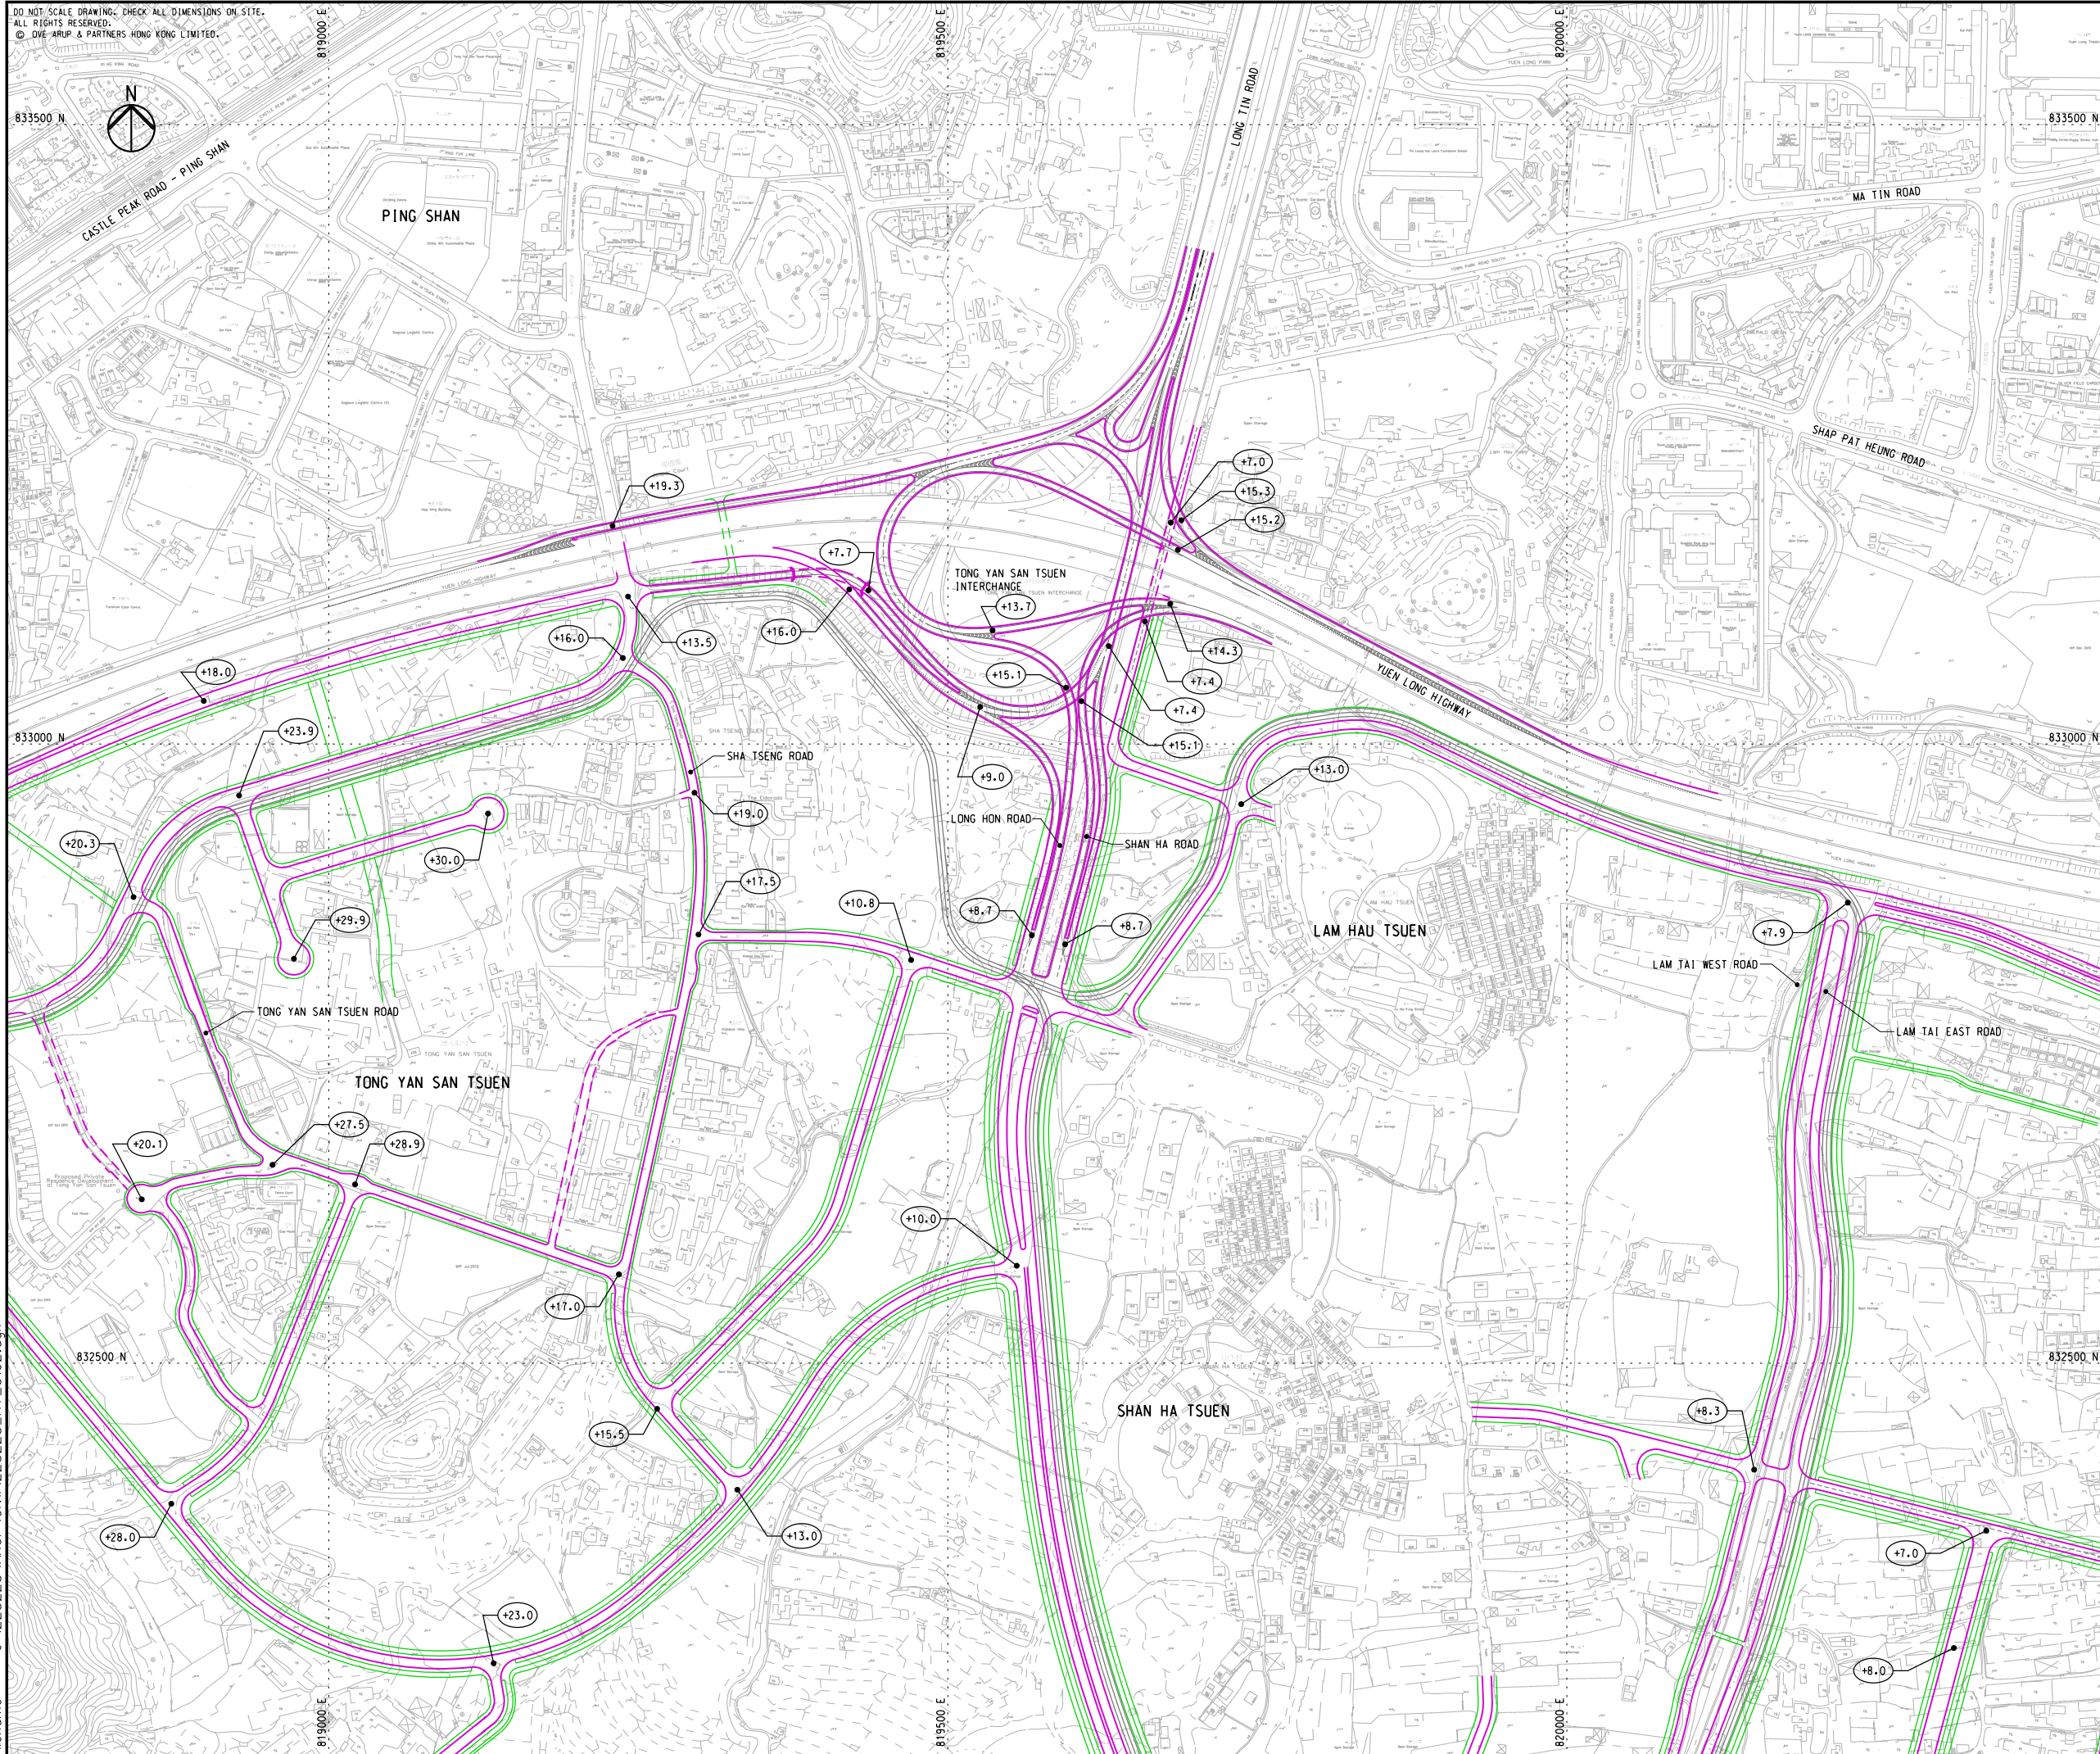

KEY PLAN

- LEGEND**
- PROPOSED ROAD
 - PROPOSED CYCLE TRACK / FOOTPATH
 - +23.0 PROPOSED ROAD LEVEL

A	DRAFT TRI0H	LFM	12/15
Rev	Description	By	Date

Consultant
ARUP

Project title
Agreement No. CE 35/2012(CE)
Planning and Engineering Study for
Housing Sites in Yuen Long South
- Investigation

Drawing title
**TONG YAN SAN TSUEN
INTERCHANGE
OPTION 2**

Drawing no. 228228/HY/3102		Rev. A	
Drawn RY	Date 10/15	Checked KC	Approved PC
Scale 1:2500 @A1		Status PRELIMINARY	

COPYRIGHT RESERVED



土木工程拓展署
Civil Engineering and
Development Department



規劃署
Planning
Department

Printed by : 12/8/2015
Filename : J:\228228\ARUP\Civil\228228_HY_3102.dgn