

DO NOT SCALE DRAWING. CHECK ALL DIMENSIONS ON SITE.
ALL RIGHTS RESERVED.
© OVE ARUP & PARTNERS HONG KONG LIMITED.




Figure 10.1d

Figure 10.1a

Figure 10.1b

Figure 10.1c

- Legend**
- 500m Assessment Area
 - Potential Development Area (PDA)
 - Works Boundary Outside PDA
 - New Sewer from YLS STW to the Existing Inlet Chamber of the NNWT Effluent Tunnel at San Wai for Discharging to the Urmston Road Submarine Outfall
 - Outline Zoning Plan
(Ref: Tong Yan San Tsuen (S/YL-TYST/10), Yuen Long (S/YL/21), Tai Tong (S/YL-TT/16), Nam Sang Wai (S/YL-NSW/8), Ho Tsuen (S/YL-HT/10))

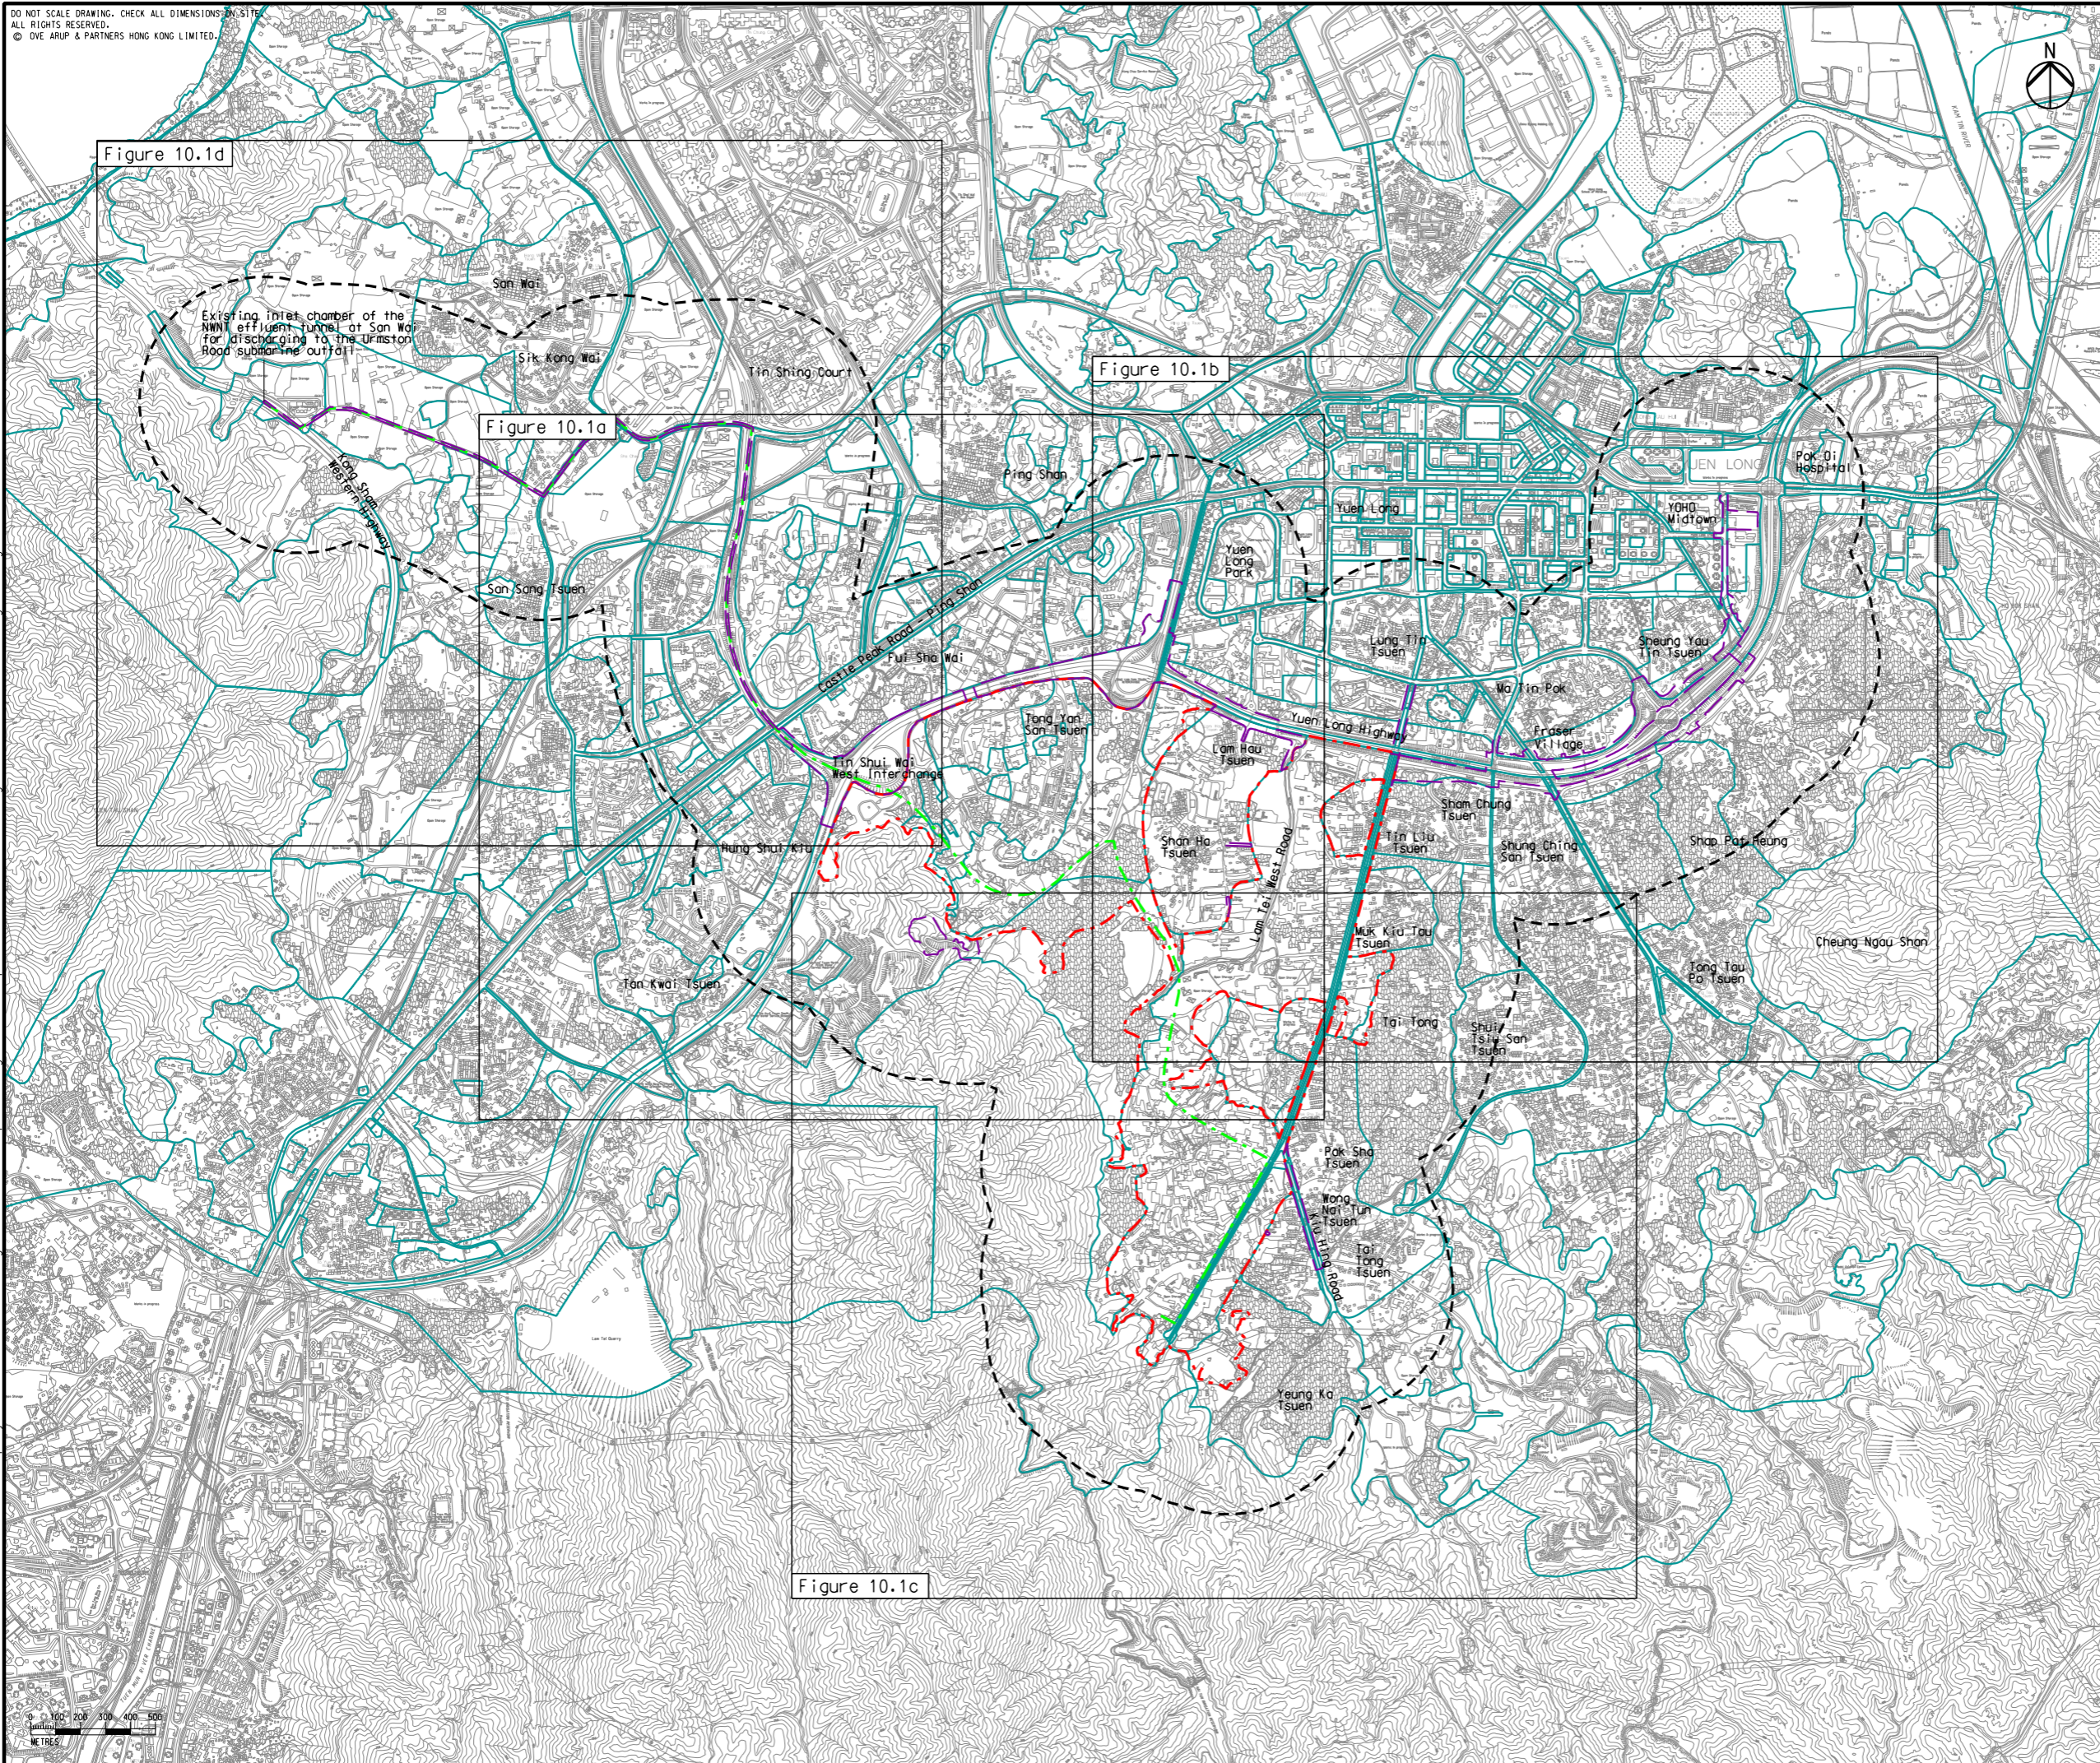

D	FOURTH ISSUE	GL	07/17
C	THIRD ISSUE	GL	05/17
B	SECOND ISSUE	GL	01/17
A	FIRST ISSUE	GL	12/16
Rev	Description	By	Date

Consultant
ARUP

Contract No. and Title
Agreement No. CE 35/2012(CE)
Planning and Engineering Study for Housing Sites in Yuen Long South - Investigation


Drawing title
Outline Zoning Plan

Drawing no. Figure 10.1		Rev. D	
Drawn GL	Date 07/17	Checked CY	Approved FC
Scale 1:20000 ON A3		Status PRELIMINARY	

COPYRIGHT RESERVED



土木工程拓展署
Civil Engineering and
Development Department



規劃署
Planning
Department

Printed by : 7/23/2017
Filename : \\HKGNTS22\acoustic\env\project\228228\13 Drawing Deliverables\Report\Stage 3 EIA Report\Final\Ch 10 LVIA\Figure 10.1 - Outline Zoning Plan.dgn

