


Figure 10.13a

Figure 10.13b

Figure 10.13c

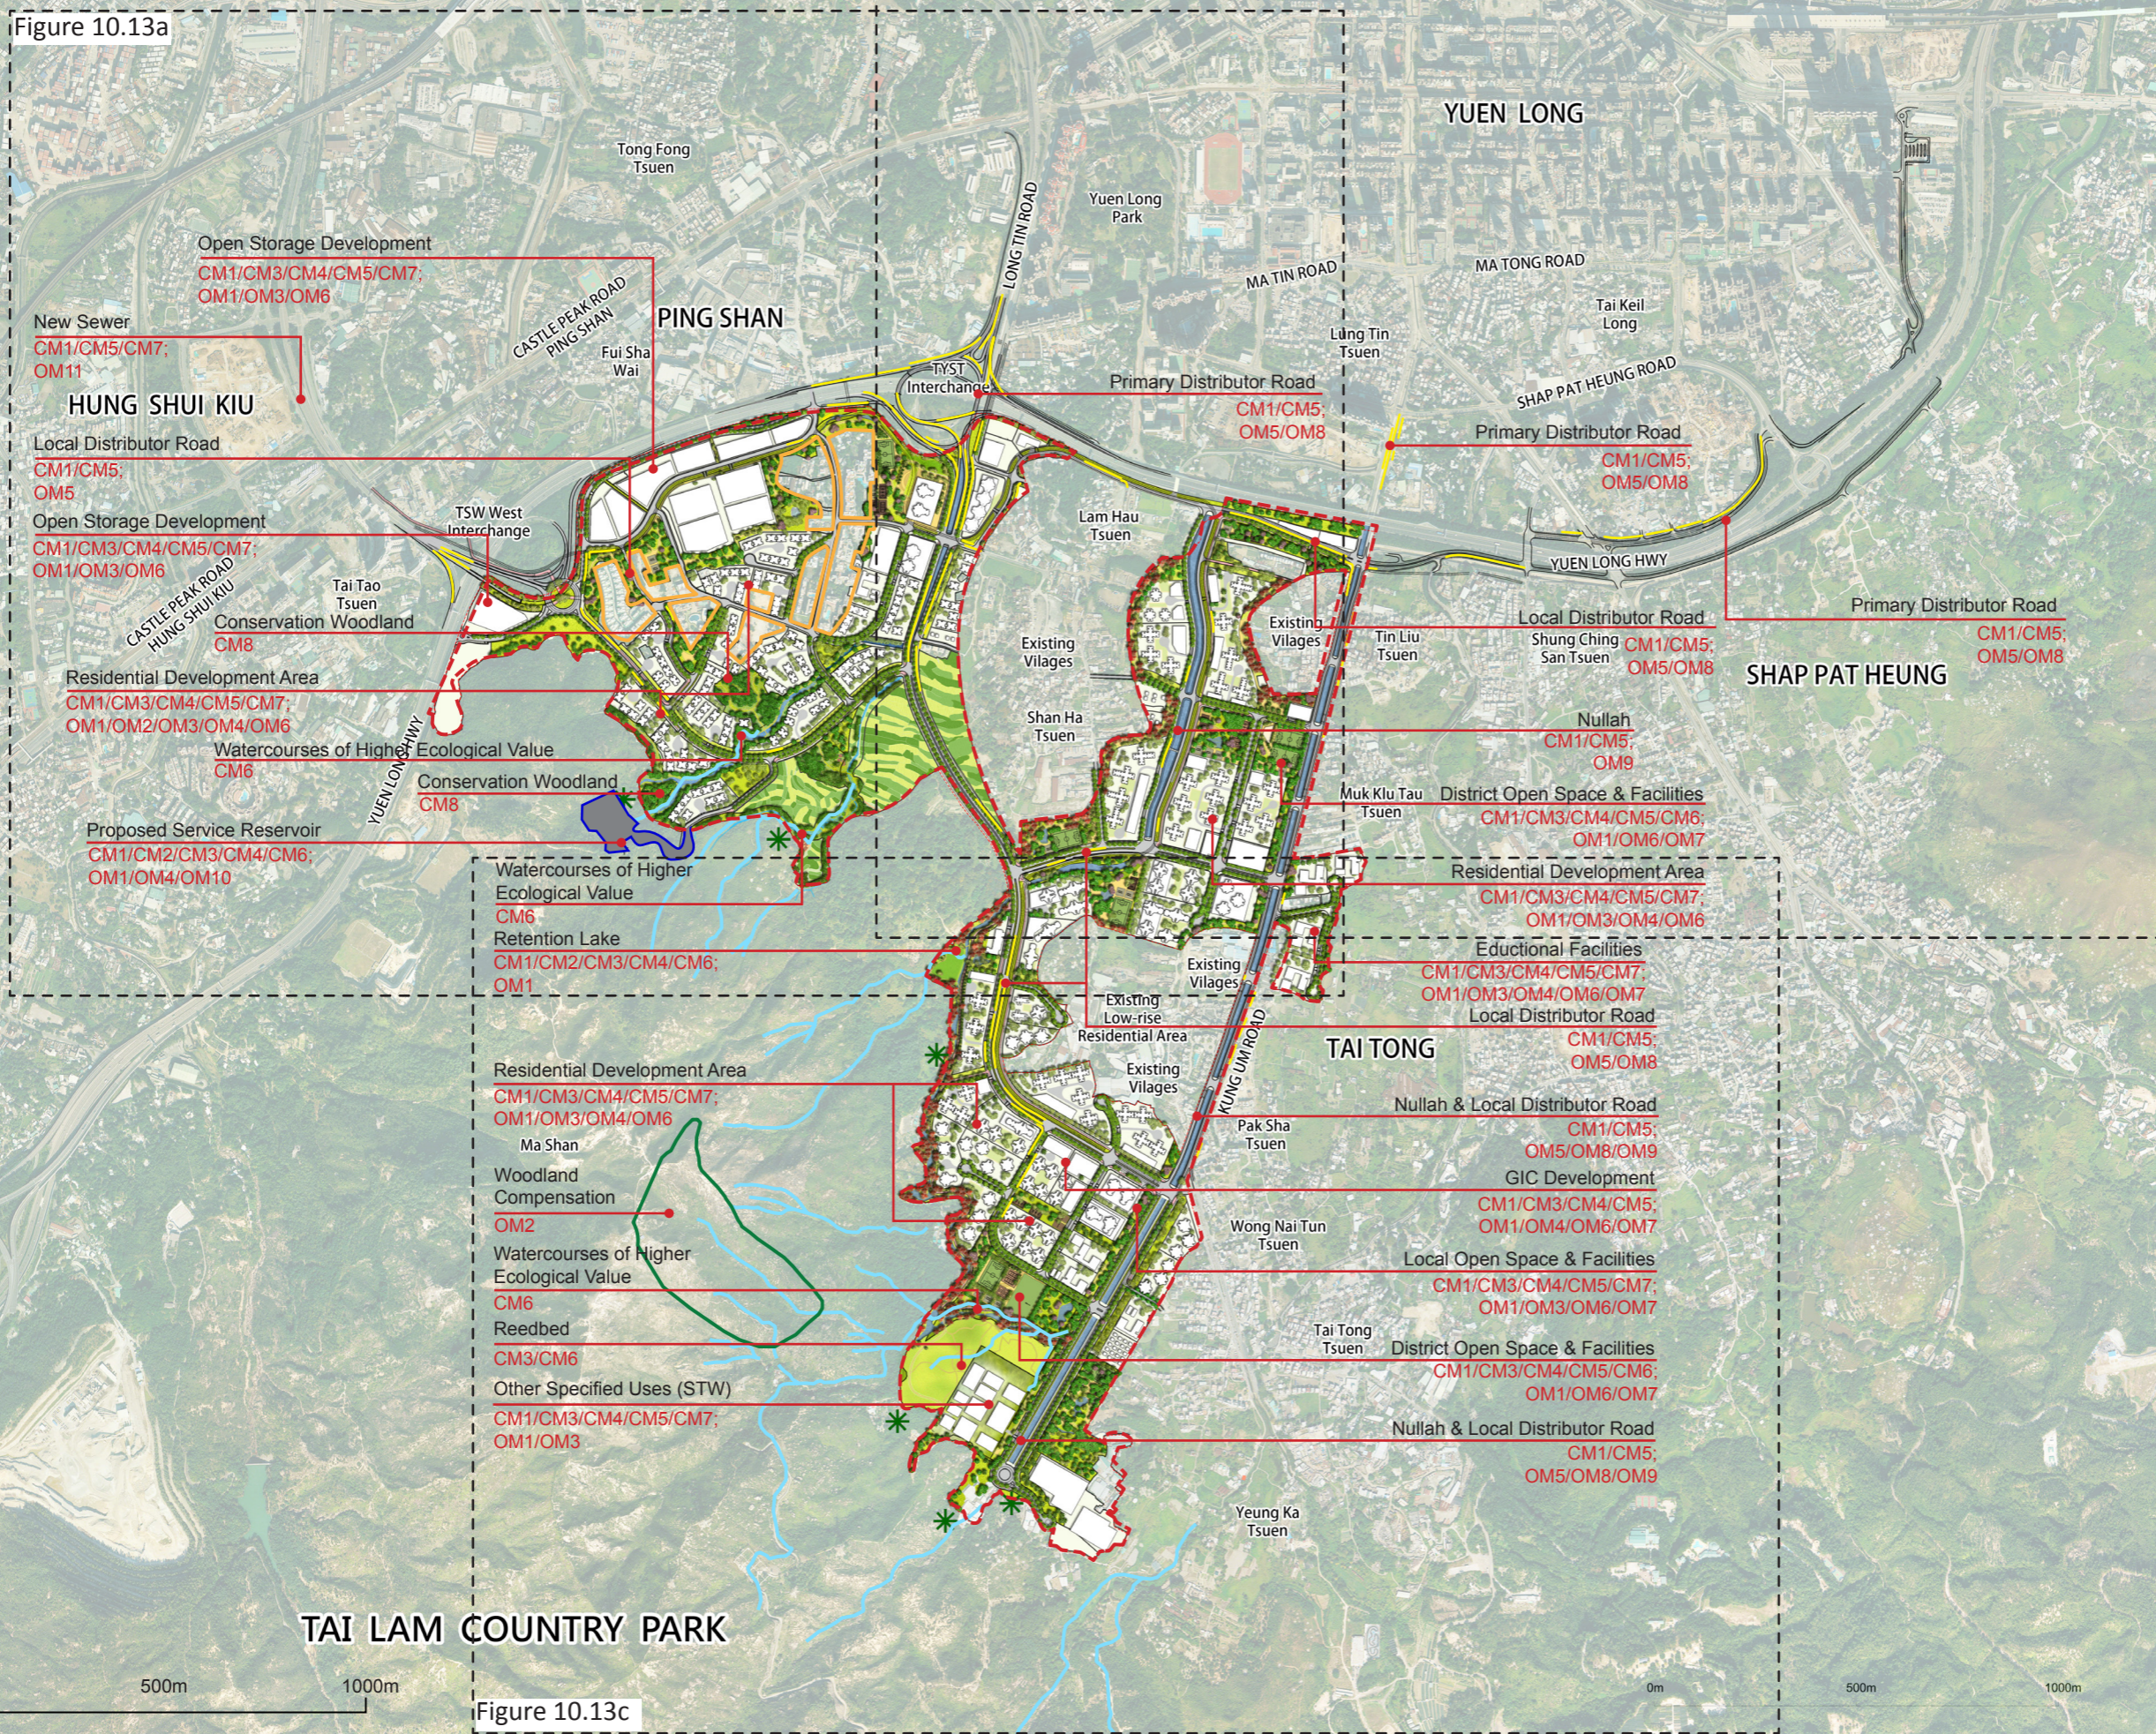

**LEGEND**

- Potential Development Area
- Existing Buildings
- Location of Proposed Noise Mitigation Measures
- Watercourses of Higher Ecological Value

**Mitigation Measures - Construction Phase**

CM1	Optimisation of Construction Areas and Providing Temporary Landscape on Temporary Construction
CM2	Minimise Topographical Changes
CM3	Tree Protection and Preservation
CM4	Transplanting of Existing Trees
CM5	Screen Hoarding
CM6	Watercourses of Higher Ecological Value/ Channels Protection
CM7	Construction Light Control
CM8	Woodland Conservation

**Mitigation Measures - Operational Phase**

OM1	Compensatory Planting
OM2	Woodland Compensation
OM3	Operation Light Control
OM4	Screen Planting
OM5	Road Side Planting
OM6	Aesthetic Design of Built Development
OM7	Maximise Greening on Structures and Surfaces
OM8	Noise Barrier Design
OM9	Man-made Channel Improvements
OM10	Slope Landscaping

B	SECOND ISSUE	RH	05/17
A	FIRST ISSUE	RH	12/16
Rev	Description	By	Date

Consultant  
**ARUP**

Contract No. and Title  
Agreement No. CE 35/2012 (CE)  
Planning and Engineering Study for Housing Sites in Yuen Long South - Investigation

Drawing Title  
**Mitigation Measures Plan**

Drawing no.	Figure 10.13	Rev.	B
Drawn	RH	Date	06/17
Checked	CY	Approved	FC
Scale	1:6000 @A0	Status	Preliminary

COPY RIGHT RESERVED

土木工程拓展署  
CIVIL ENGINEERING AND DEVELOPMENT DEPARTMENT

規劃署  
PLANNING DEPARTMENT

