


VSR5 Forefront Cyber Centre - Photomontage (With mitigation at Day1)

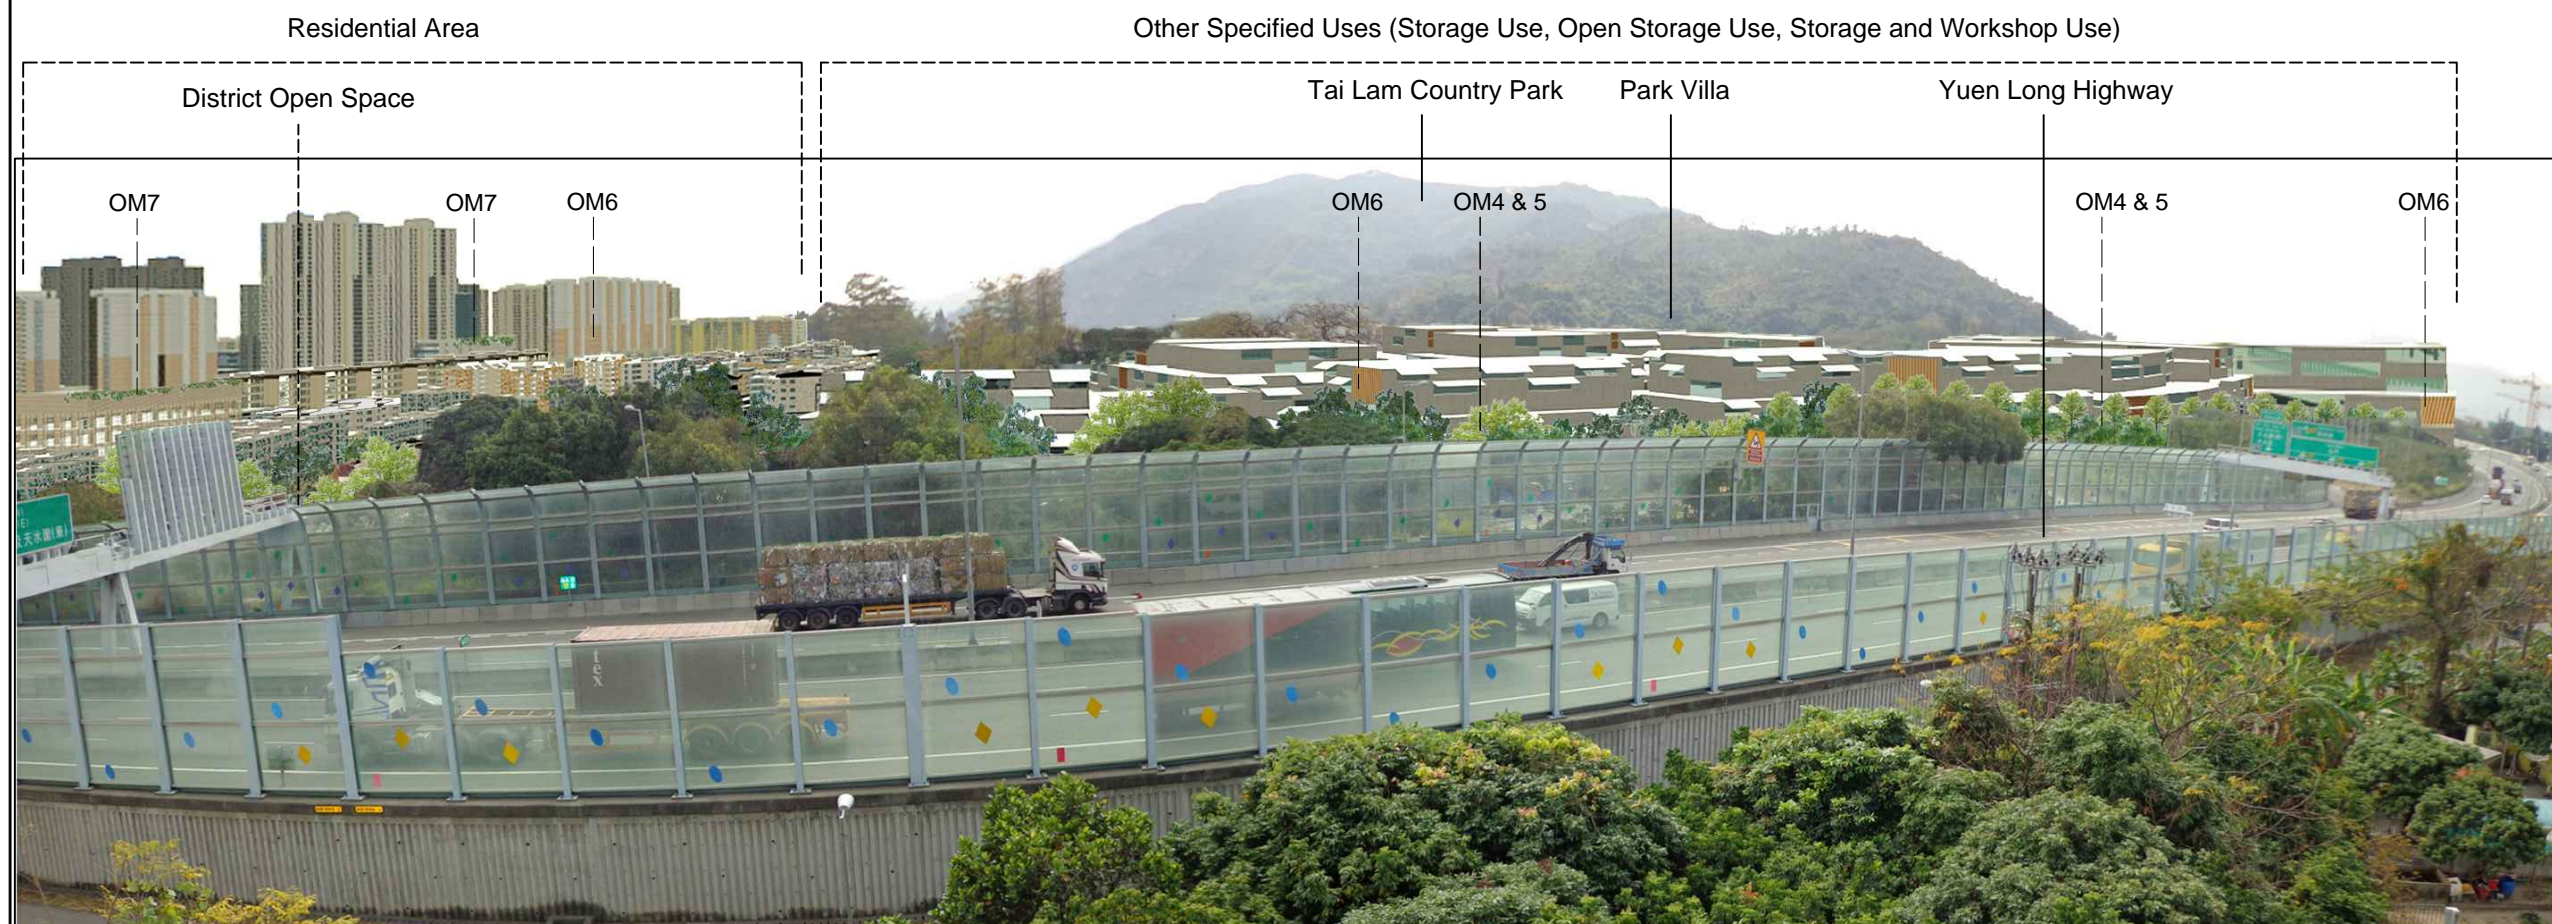

VSR5 Forefront Cyber Centre - Photomontage (With mitigation at Year 10)

NOTES:

1. Sample photomontages have been generated to provide a preliminary idea on the scale and extent of the proposed development. These images will be subject to change and are for illustrative purposes only. Built form demonstrates scale and massing only, it does not represent architectural design, finishes or any other related detailed design components.

| Mitigation Measures - Construction Phase | |
|--|--|
| CM1 | Optimisation of Construction Areas and Providing Temporary Landscape on Temporary Construction |
| CM2 | Minimise Topographical Changes |
| CM3 | Tree Protection and Preservation |
| CM4 | Transplanting of Existing Trees |
| CM5 | Screen Hording |
| CM6 | Watercourses of higher ecological value/ Channels Protection |
| CM7 | Construction Light Control |
| CM8 | Woodland Conservation |
| Mitigation Measures - Operational Phase | |
| OM1 | Compensatory Planting |
| OM2 | Woodland Compensation |
| OM3 | Operation Light Control |
| OM4 | Screen Planting |
| OM5 | Road Side Planting |
| OM6 | Aesthetic Design of Built Development |
| OM7 | Maximise Greening on Structures and Surfaces |
| OM8 | Noise Barrier Design |
| OM9 | Man-made Channel Improvements |
| OM10 | Slope Landscaping |

| REV | Description | By | Date |
|-----|--------------|----|-------|
| B | SECOND ISSUE | RH | 05/17 |
| A | FIRST ISSUE | RH | 12/16 |

Consultant
ARUP

Contract No. and Title
Agreement No. CE 35/2012(CE)
Planning and Engineering Study for Housing Sites in Yuen Long South - Investigation

Drawing title
Sample Photomontage
VSR 5 Forefront Cyber Centre
(2 of 2)

| | | | |
|-------------|---------------|----------|-------------|
| Drawing no. | Figure 10.14d | Rev. | B |
| Drawn | RH | Date | 05/17 |
| Checked | CY | Approved | FC |
| Scale | NTS | Status | PRELIMINARY |

COPYRIGHT RESERVED



土木工程拓展署
Civil Engineering and
Development Department



規劃署
Planning
Department