


VSR16 Channel Pathway on Kung Um Road - Photomontage (With mitigation at Day 1)

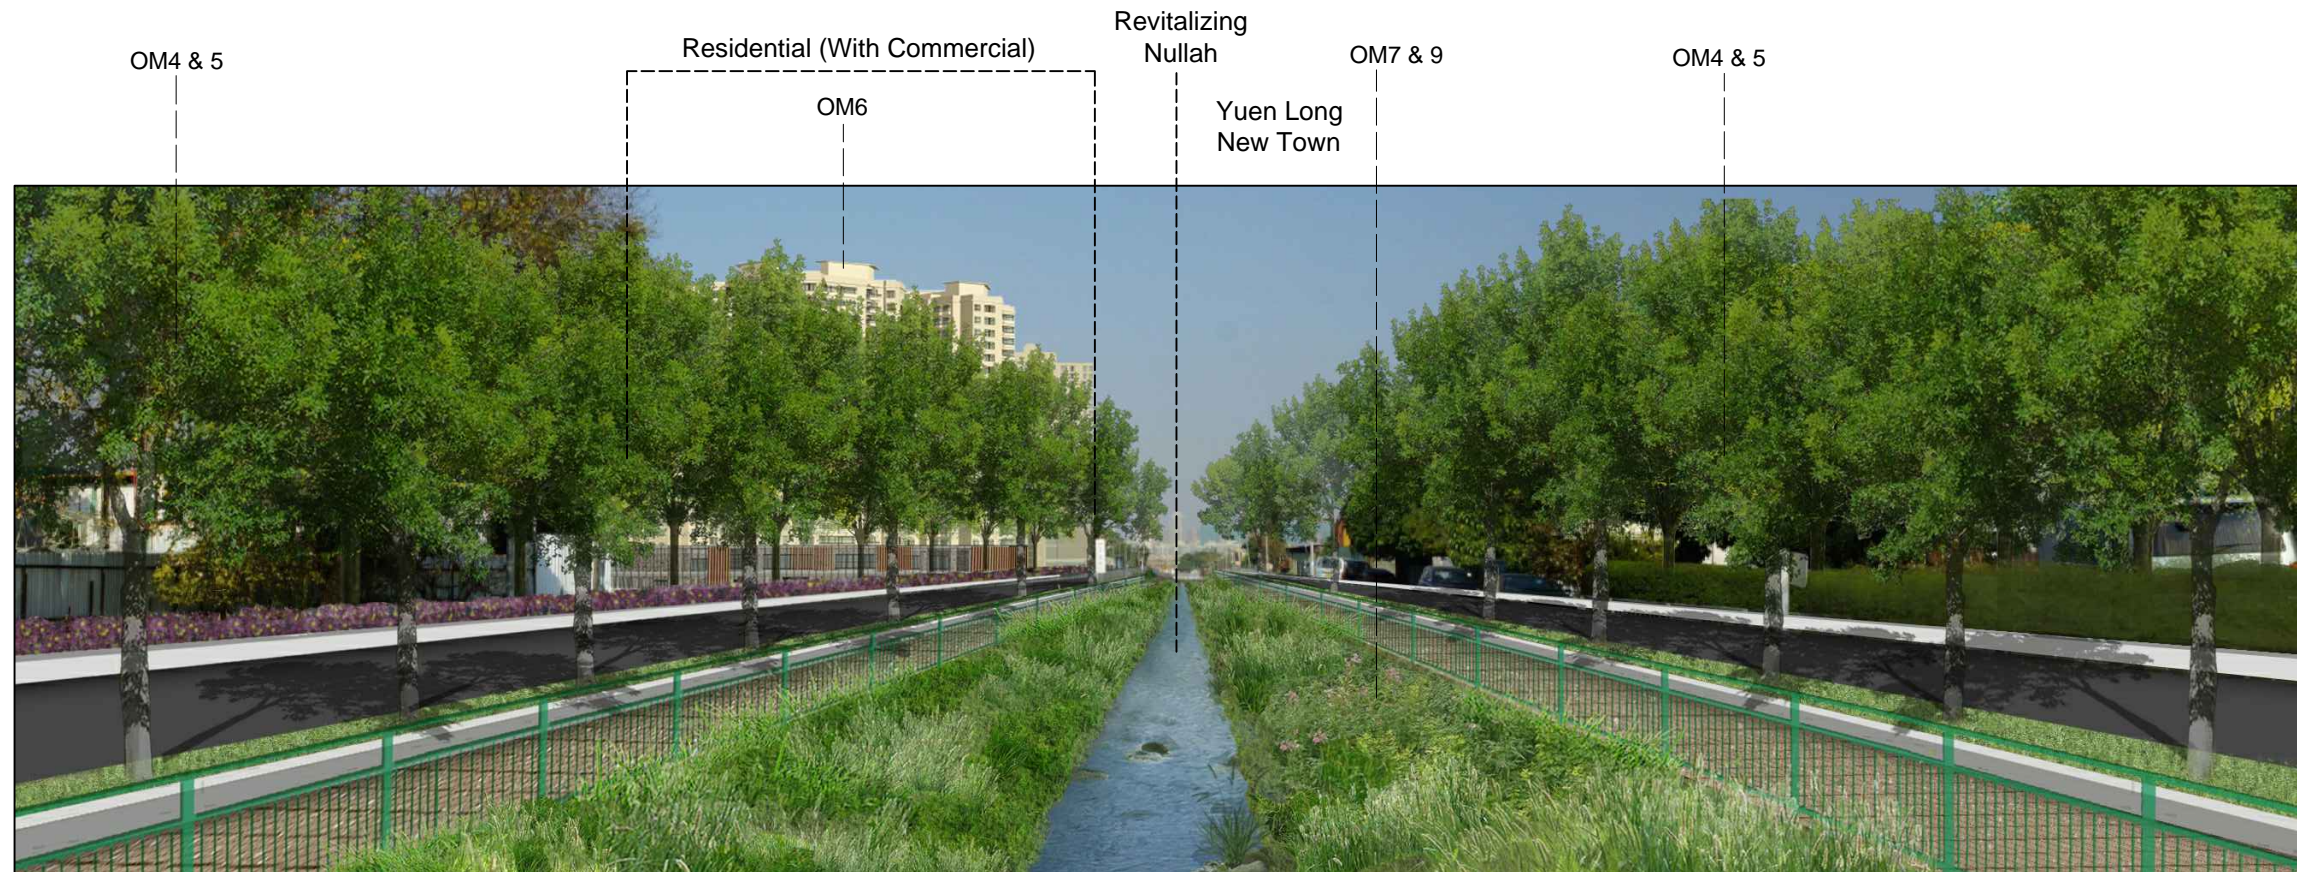

VSR16 Channel Pathway on Kung Um Road - Photomontage (With mitigation at Year 10)

NOTES:

1. Sample photomontages have been generated to provide a preliminary idea on the scale and extent of the proposed development. These images will be subject to change and are for illustrative purposes only. Built form demonstrates scale and massing only, it does not represent architectural design, finishes or any other related detailed design components.

Mitigation Measures - Construction Phase	
CM1	Optimisation of Construction Areas and Providing Temporary Landscape on Temporary Construction
CM2	Minimise Topographical Changes
CM3	Tree Protection and Preservation
CM4	Transplanting of Existing Trees
CM5	Screen Hording
CM6	Watercourses of higher ecological value/ Channels Protection
CM7	Construction Light Control
CM8	Woodland Conservation
Mitigation Measures - Operational Phase	
OM1	Compensatory Planting
OM2	Woodland Compensation
OM3	Operation Light Control
OM4	Screen Planting
OM5	Road Side Planting
OM6	Aesthetic Design of Built Development
OM7	Maximise Greening on Structures and Surfaces
OM8	Noise Barrier Design
OM9	Man-made Channel Improvements
OM10	Slope Landscaping

REV	Description	By	Date
B	SECOND ISSUE	RH	05/17
A	FIRST ISSUE	RH	12/16

Consultant
ARUP

Contract No. and Title
Agreement No. CE 35/2012(CE)
Planning and Engineering Study for Housing Sites in Yuen Long South - Investigation

Drawing title
Sample Photomontage
VSR 16 Channel Pathway on Kung Um Road (2 of 2)

Drawing no.	Figure 10.14j	Rev.	B
Drawn	RH	Date	05/17
Checked	CY	Approved	FC
Scale	NTS	Status	PRELIMINARY

COPYRIGHT RESERVED



土木工程拓展署
Civil Engineering and Development Department



規劃署
Planning Department