
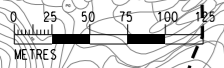


DO NOT SCALE DRAWING. CHECK ALL DIMENSIONS ON SITE.  
 ALL RIGHTS RESERVED.  
 © DVE ARUP & PARTNERS HONG KONG LIMITED.

Printed by : 7/23/2017  
 Filename : \\HKGN1522\acoustic\env\project\228228\13 Drawing Deliverables\Report\Stage 3 EIA Report\Final\Ch 13 Cultural Heritage\Figure 13.8b Grave Location Map with Proposed Layout.dgn

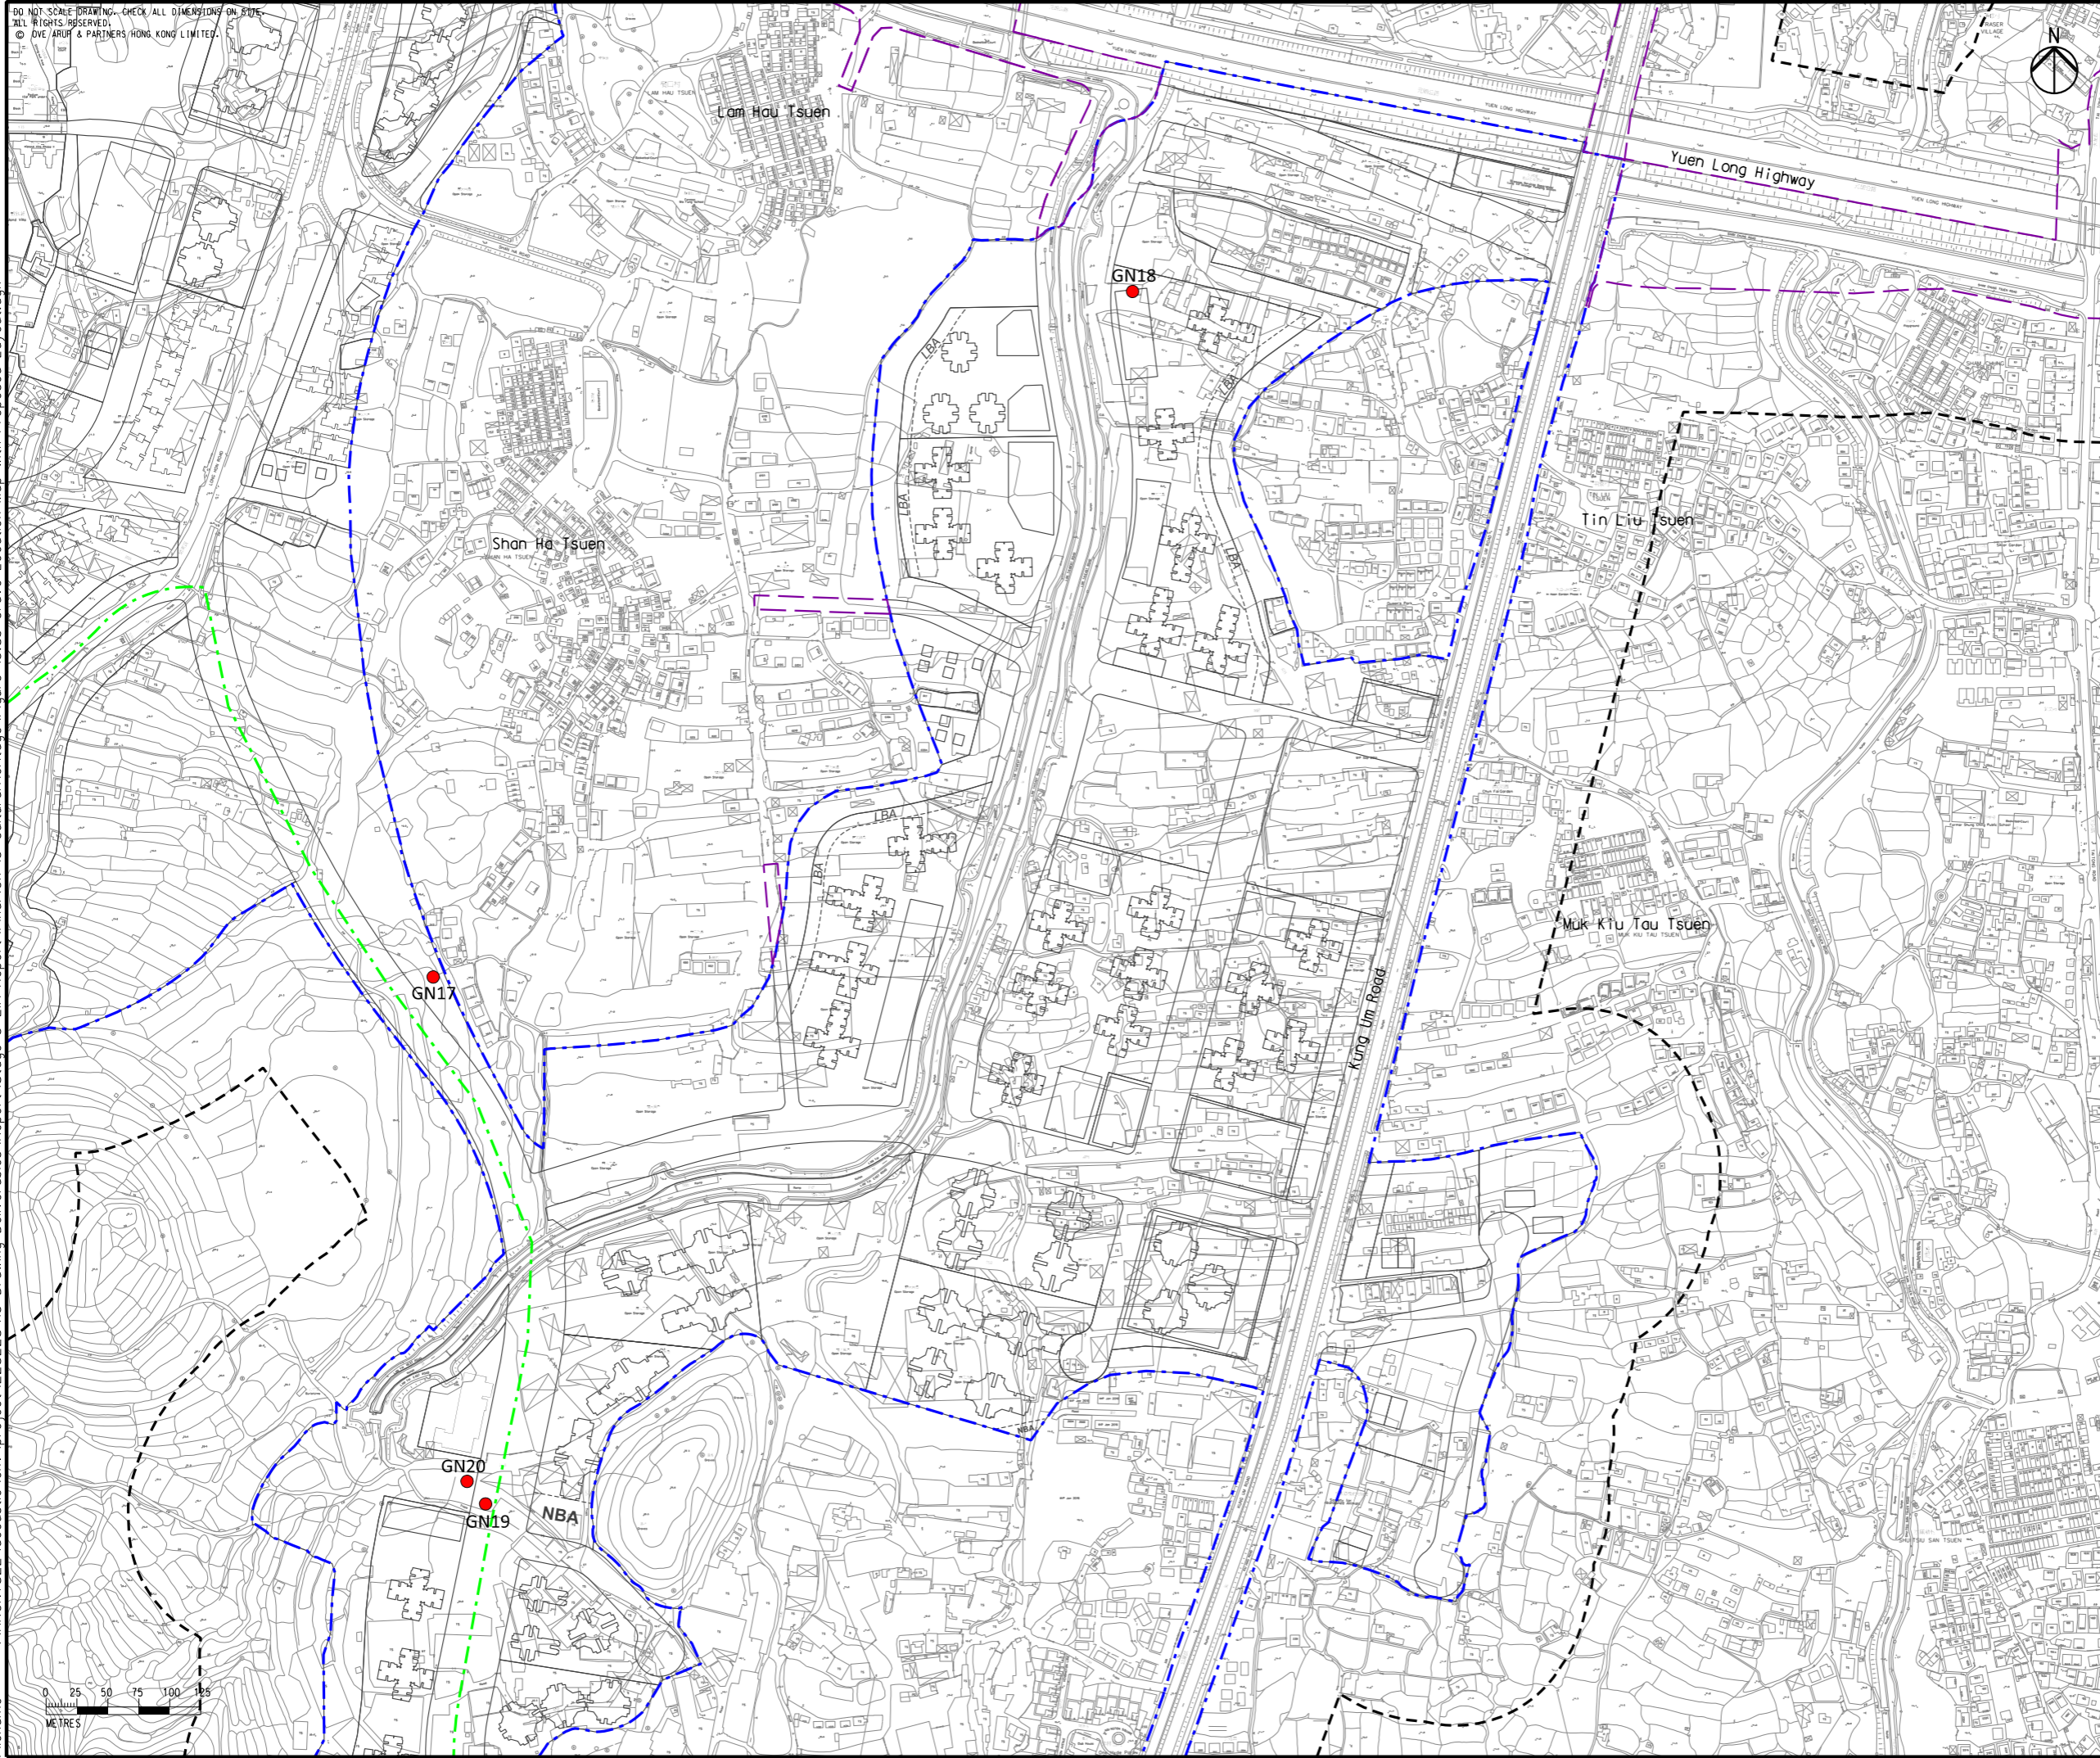

- Legend**
- - - Potential Development Area (PDA)
  - - - Works Boundary Outside PDA
  - - - New Sewer from YLS STW to the Existing Inlet Chamber of the NWNT Effluent Tunnel at San Wai for Discharging to the Urmston Road Submarine Outfall
  - 100m Assessment Area
  - Grave

C	THIRD ISSUE	GL	07/17
B	SECOND ISSUE	GL	05/17
A	FIRST ISSUE	GL	12/16
Rev	Description	By	Date

Consultant  
**ARUP**

Contract No. and Title  
 Agreement No. CE 35/2012(CE)  
 Planning and Engineering Study for Housing Sites in Yuen Long South - Investigation

Drawing title  
 Grave Location Map with Proposed Layout (Sheet 3 of 4)

Drawing no. <b>Figure 13.8b</b>		Rev. <b>C</b>	
Drawn GL	Date 07/17	Checked FC	Approved FC
Scale 1:5000 ON A3	Status <b>PRELIMINARY</b>		

COPYRIGHT RESERVED



土木工程拓展署  
Civil Engineering and Development Department



規劃署  
Planning Department