


Printed by : 7/26/2017  
 Filename : \\HKGNTS22\acoustic\env\project\228228\13 Drawing Deliverables\Report\Stage 3 EIA Report\Final\Ch 3 - Project Description and Construction Methodologies\Figure 3.7a - Planned and Existing Road.dgn

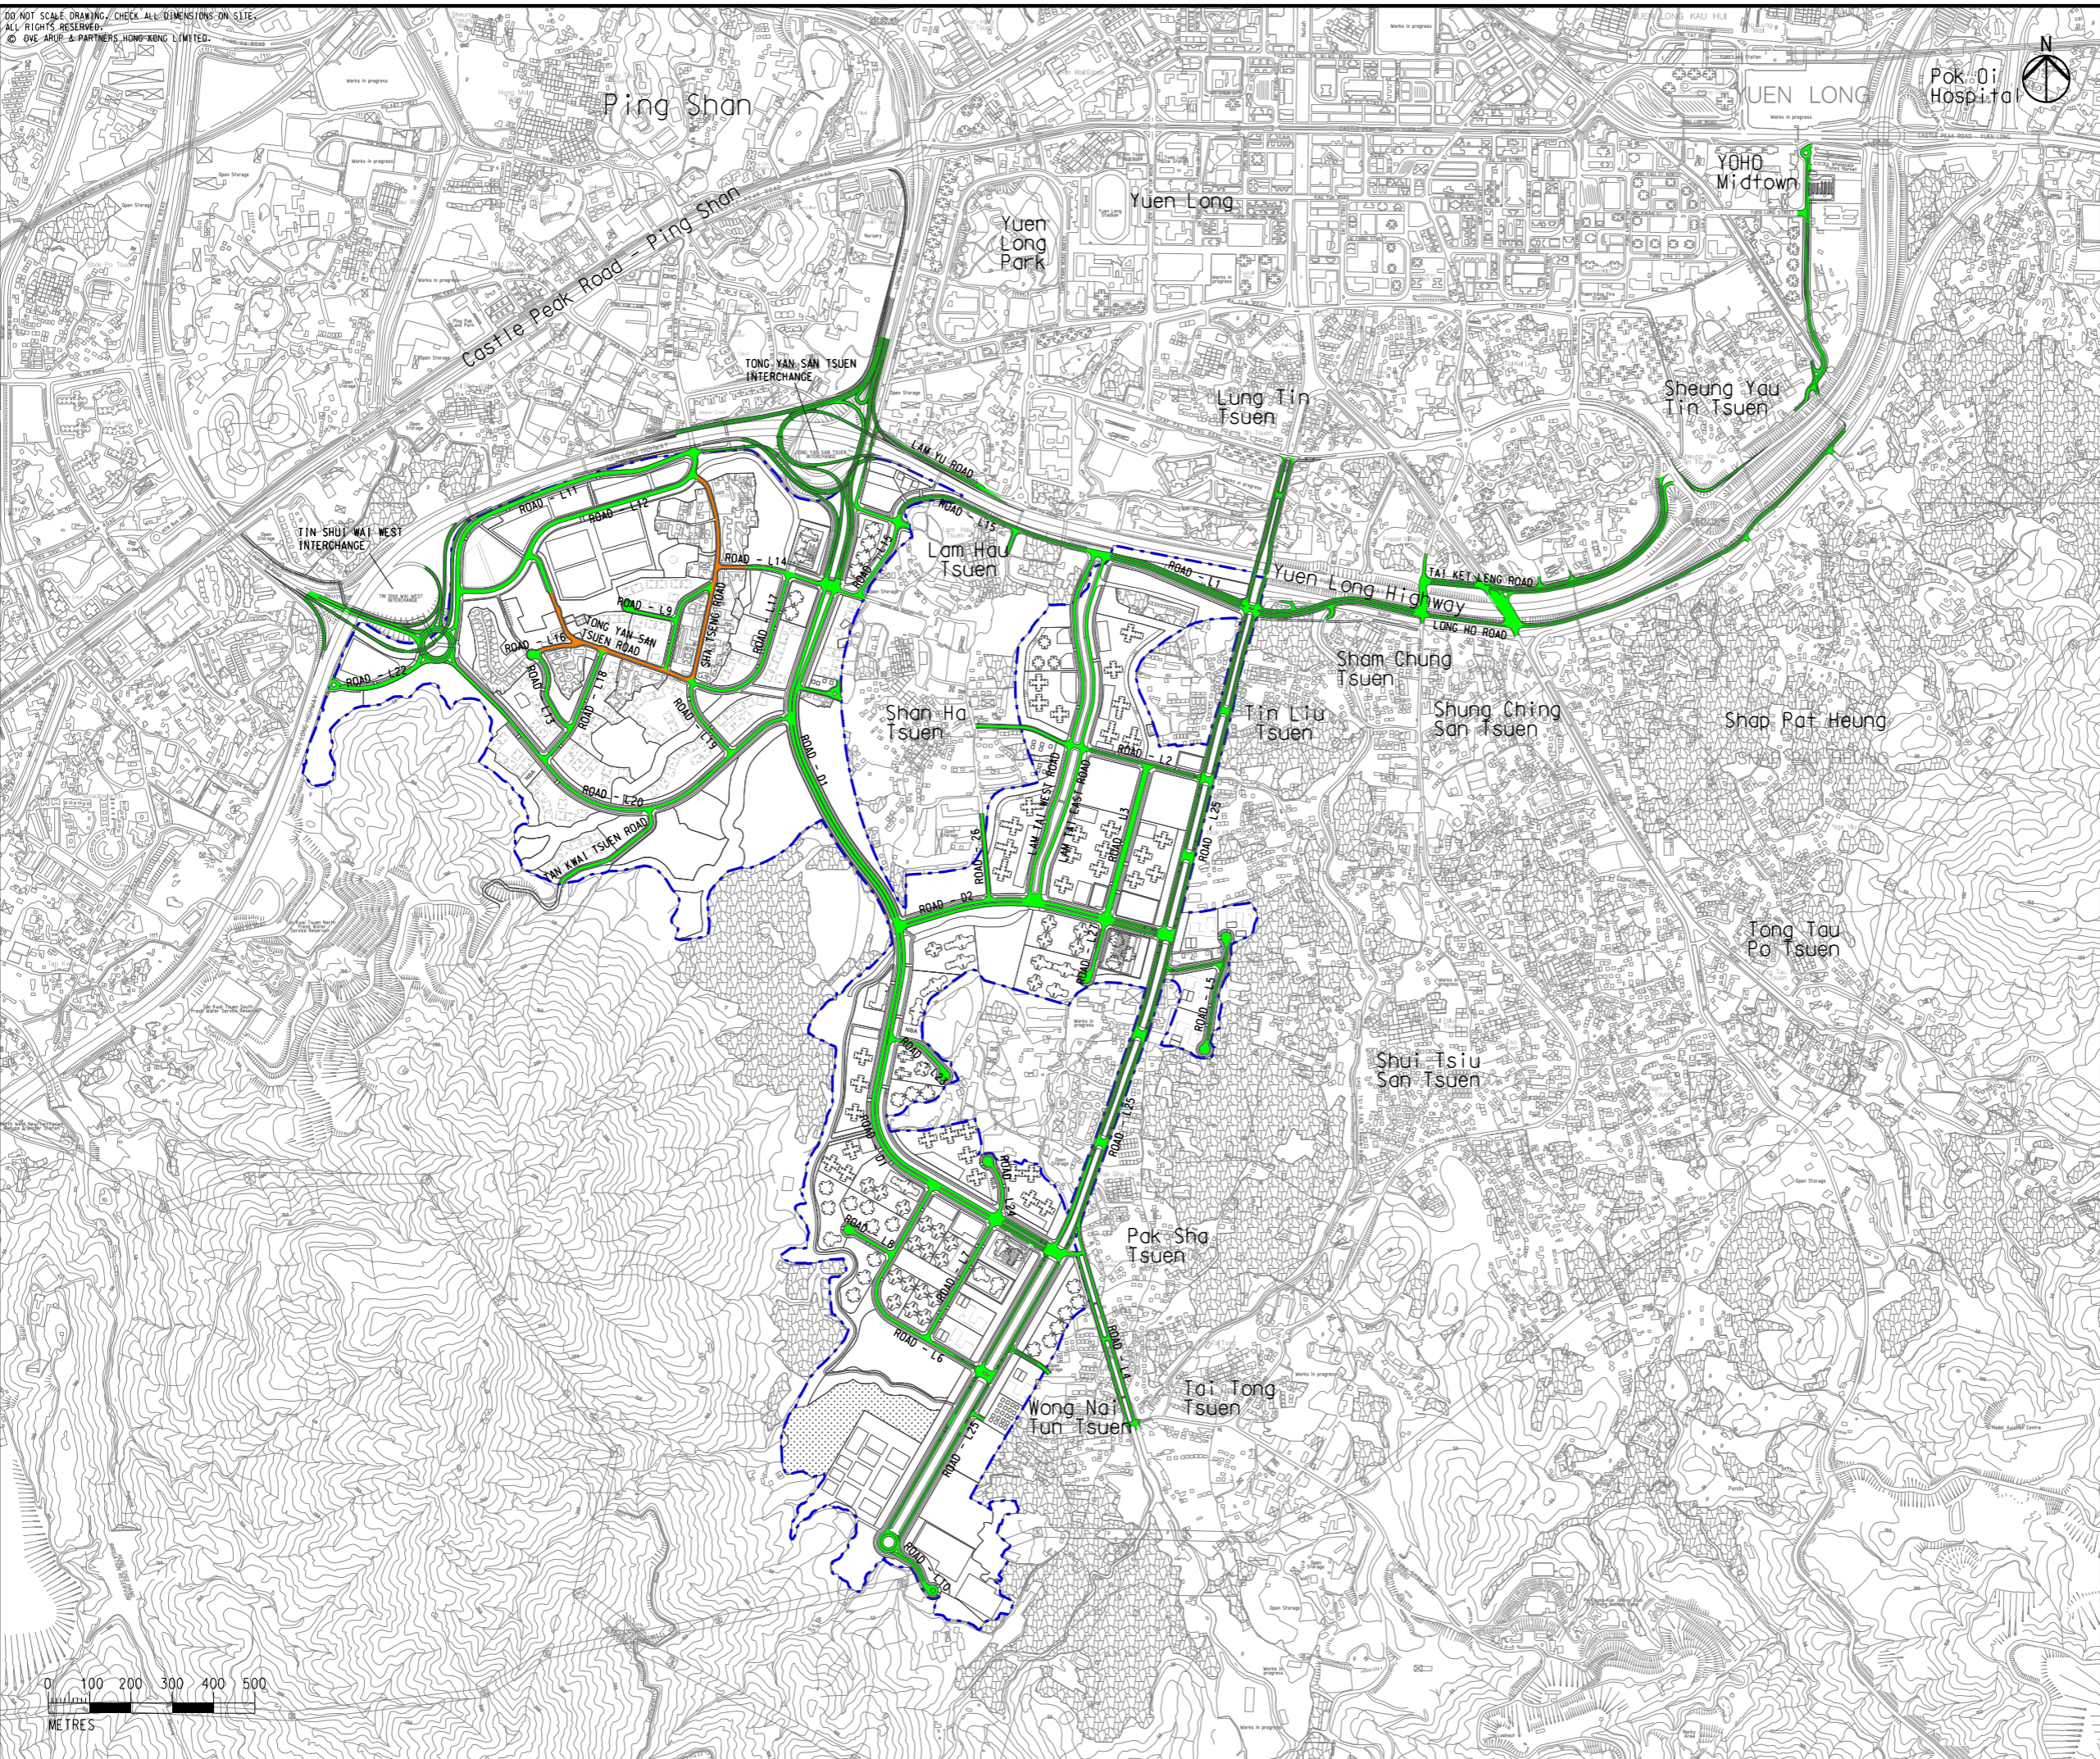

Legend

- - - Development Area
- Existing Road
- Planned Road

A		FIRST ISSUE		GL	07/17
Rev	Description	By	Date		
Consultant					
<b>ARUP</b>					
Contract No. and Title					
Agreement No. CE 35/2012(CE)					
Planning and Engineering Study for Housing Sites in Yuen Long South - Investigation					
Drawing title					
Planned and Existing Road					
Drawing no. <b>Figure 3.7a</b>				Rev. <b>A</b>	
Drawn	Date	Checked	Approved		
GL	07/17	FC	FC		
Scale	AS SHOWN	Status	PRELIMINARY		

COPYRIGHT RESERVED



土木工程拓展署  
Civil Engineering and Development Department



規劃署  
Planning Department