


DO NOT SCALE DRAWING. CHECK ALL DIMENSIONS ON SITE.
 ALL RIGHTS RESERVED.
 © OVE ARUP & PARTNERS HONG KONG LIMITED.

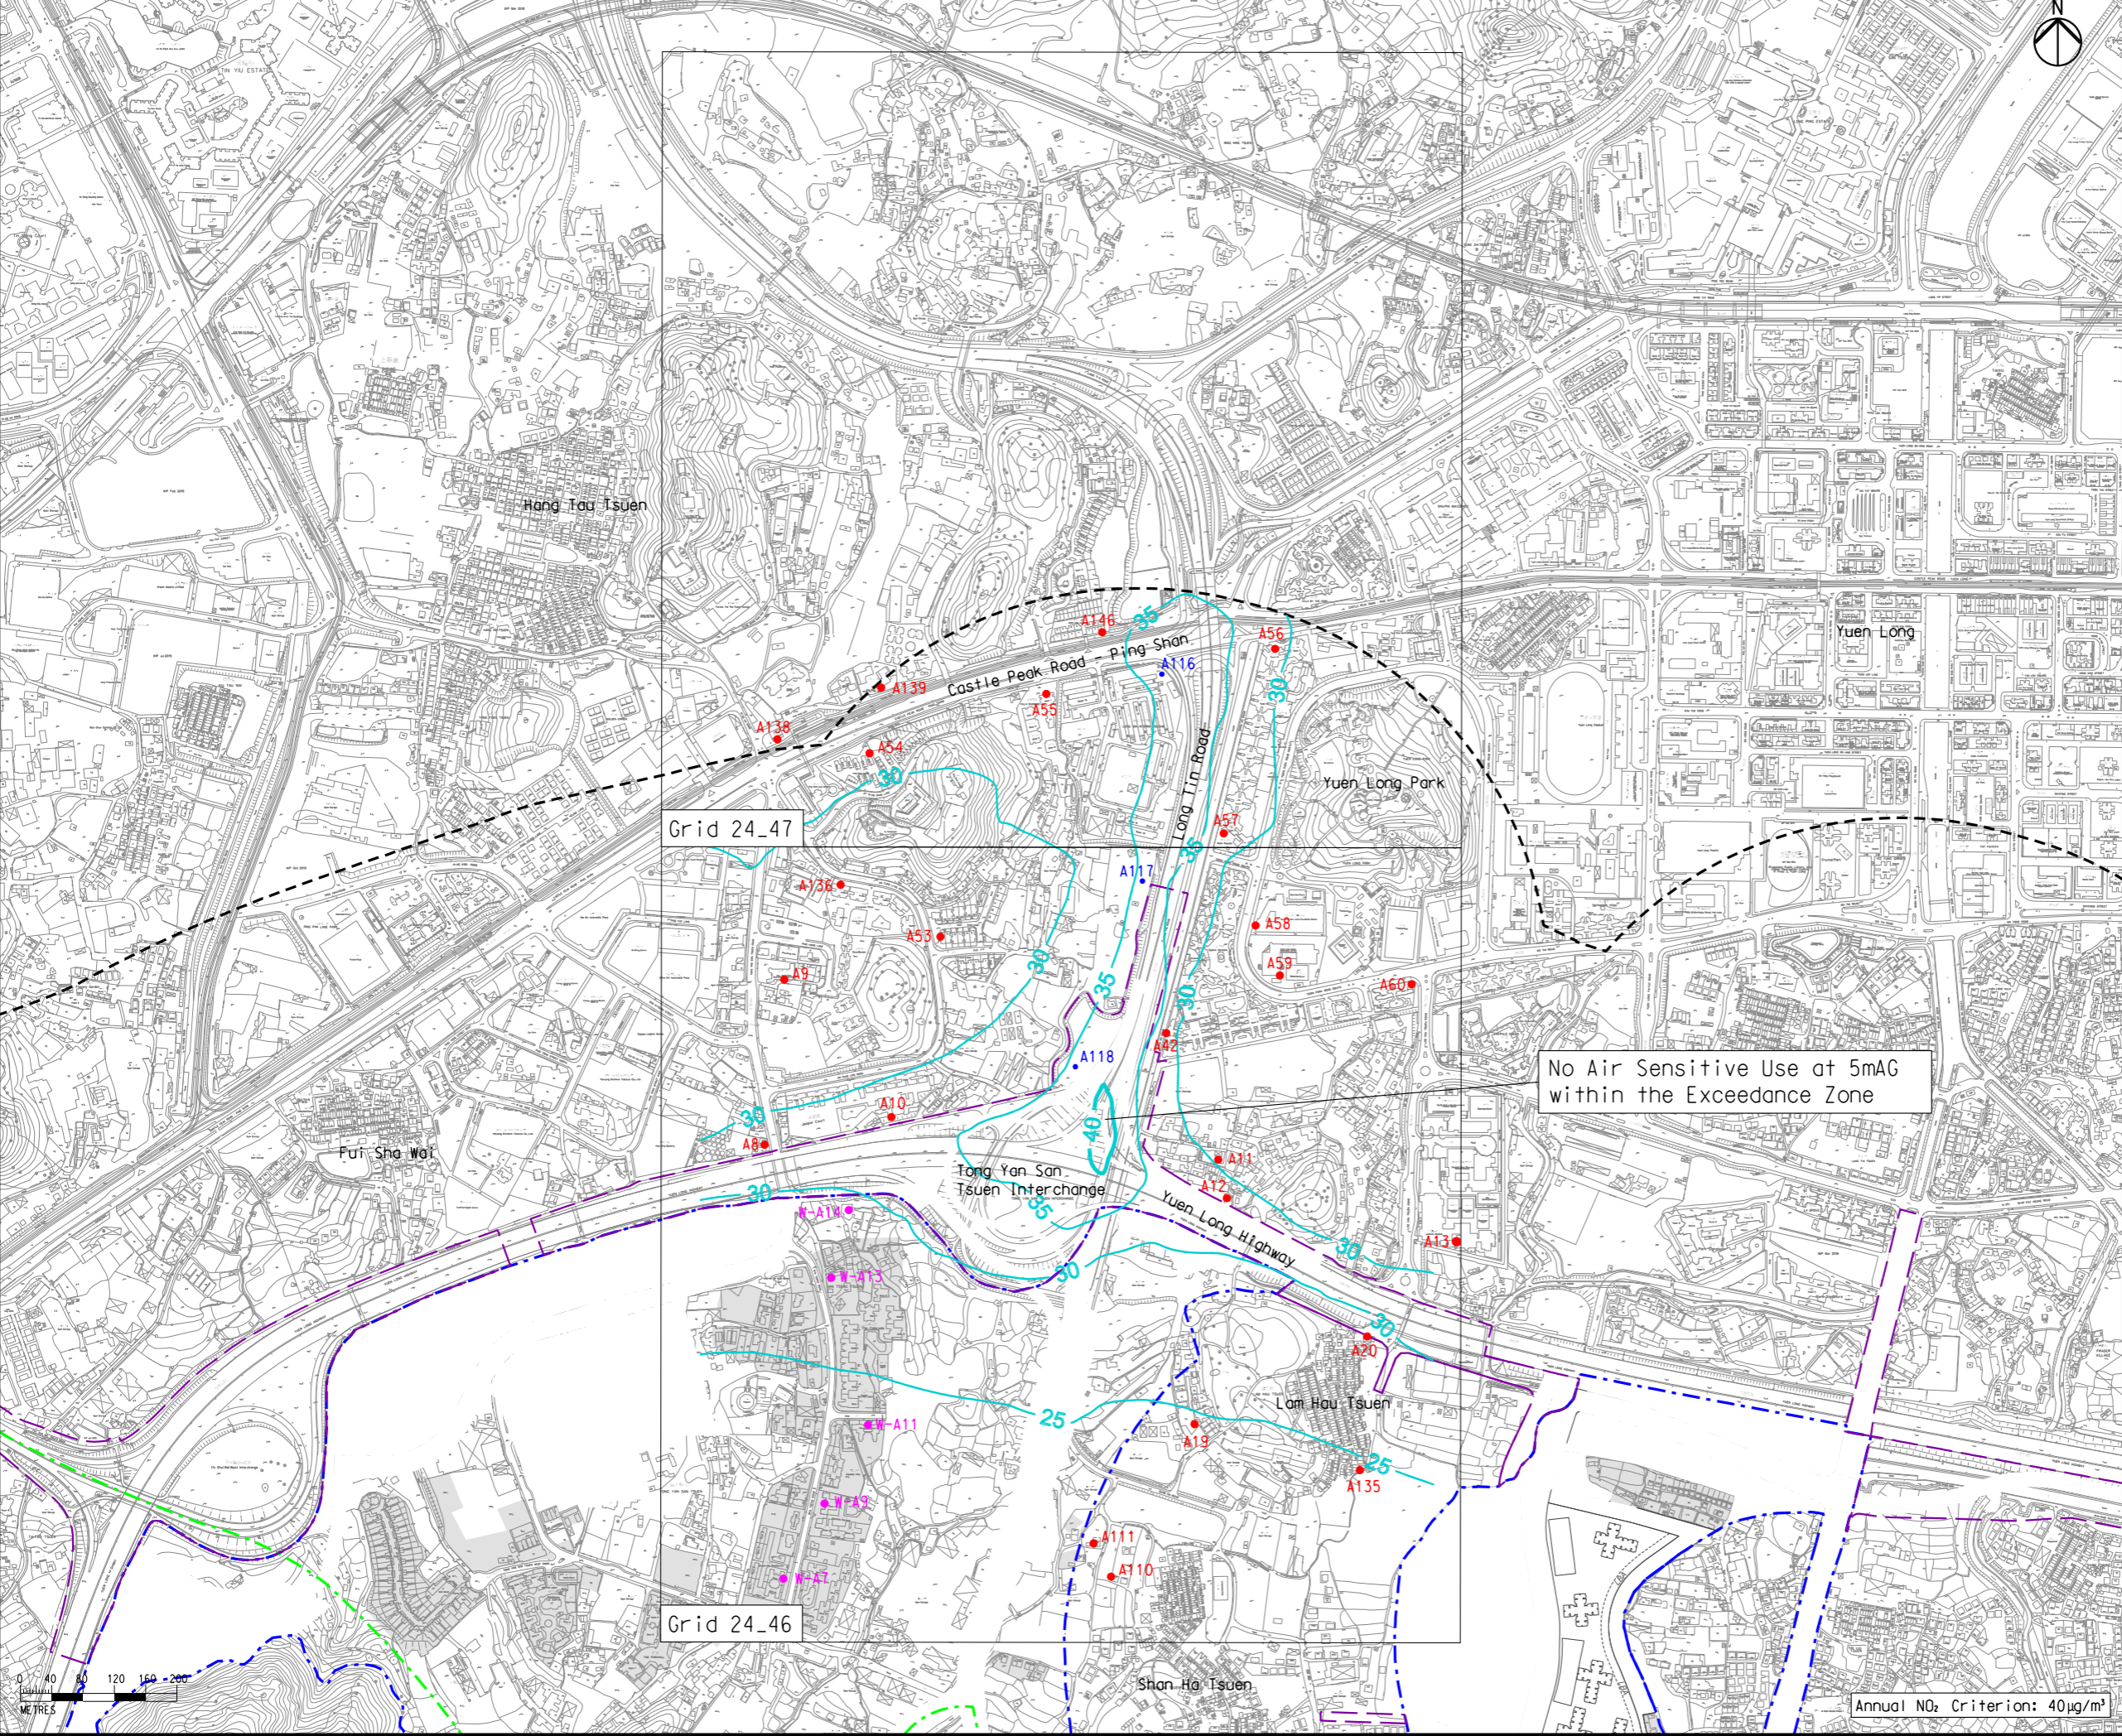

- Legend**
- Potential Development Area (PDA)
 - Works Boundary Outside PDA
 - New Sewer from YLS STW to the Existing Inlet Chamber of the NWT Effluent Tunnel at San Wai for Discharging to the Urmston Road Submarine Outfall
 - 500m Assessment Area for Operational Phase
 - R5 (Existing Development Area within PDA to be retained)
 - 40 NO₂ Contour, µg/m³
 - PATH Grid
 - Planned Air Sensitive Receiver
 - Existing Air Sensitive Receiver (within PDA)
 - Existing Air Sensitive Receiver (outside PDA)

Rev	Description	By	Date
A	FIRST ISSUE	GL	07/17

Consultant
ARUP

Contract No. and Title
 Agreement No. CE 35/2012(CE)
 Planning and Engineering Study for Housing Sites in Yuen Long South - Investigation

Drawing title
 Contours of Cumulative Annual NO₂ Concentrations at 5m above Ground (Year 2027) (near Long Bin Area)

Drawing no. Figure 4.12h		Rev. A	
Drawn GL	Date 07/17	Checked FC	Approved FC
Scale AS SHOWN	Status PRELIMINARY	COPYRIGHT RESERVED	



土木工程拓展署
Civil Engineering and Development Department



規劃署
Planning Department

Annual NO₂ Criterion: 40µg/m³