


Printed by : 7/25/2017  
 File name : \\HKGNTS22\acoustic\env\project\228228\13 Drawing Deliverables\Report\Final\Ch 4 Air\Figure 4.14c - Contours of Cumulative 5-second Odour Concentrations at 1.5m above Ground (Interim Scenario).dgn

DO NOT SCALE DRAWING. CHECK ALL DIMENSIONS ON SITE.  
 ALL RIGHTS RESERVED.  
 © EYE ARUP & PARTNERS HONG KONG LIMITED.

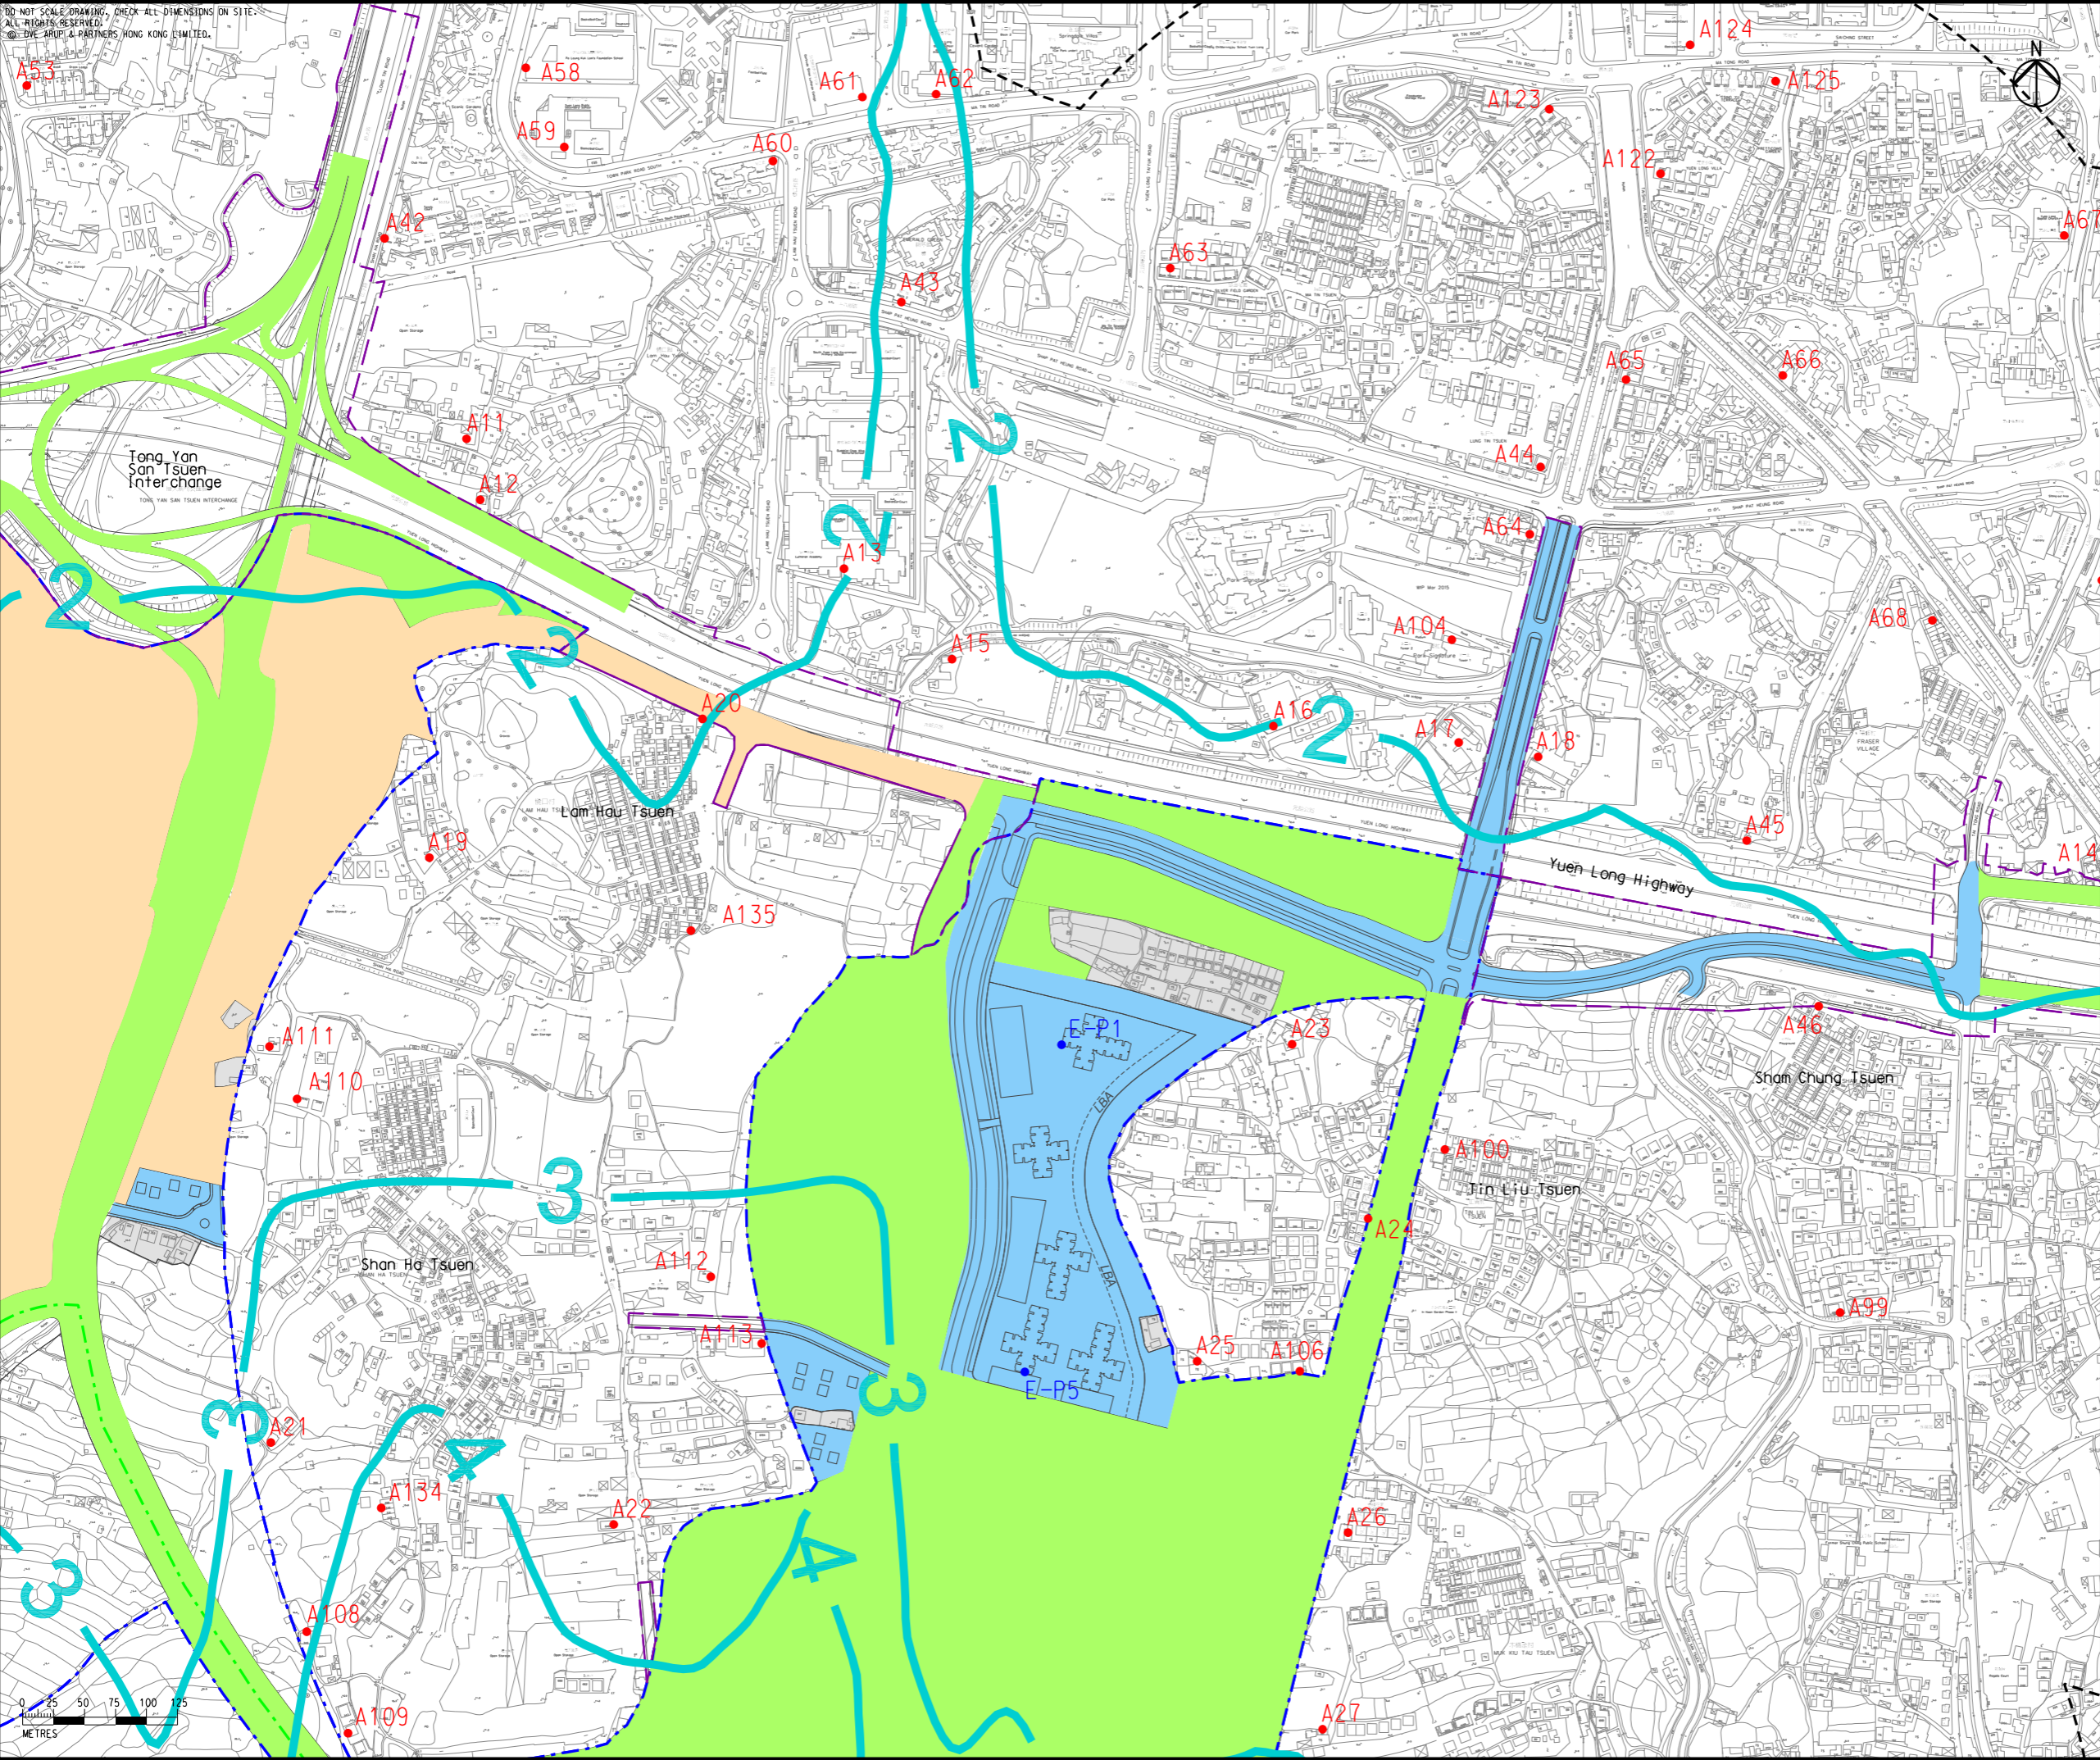

- Legend**
- Potential Development Area (PDA)
  - Works Boundary Outside PDA
  - New Sewer from YLS STW to the Existing Inlet Chamber of the NWNT Effluent Tunnel at San Wai for Discharging to the Urmston Road Submarine Outfall
  - 500m Assessment Area for Operational Phase
  - R5 (Existing Development Area within PDA to be retained)
  - Odour Contour, OU/m<sup>3</sup>
  - Phase 1 - Intake Year 2027
  - Phase 2 - Intake Year 2033
  - Phase 3 - Intake Year 2038
  - Phase 4 - Intake Year 2038
  - Planned Air Sensitive Receiver
  - Existing Air Sensitive Receiver (outside PDA)

C	THIRD ISSUE	GL	07/17
B	SECOND ISSUE	GL	05/17
A	FIRST ISSUE	GL	02/17
Rev	Description	By	Date

Consultant  
**ARUP**

Contract No. and Title  
 Agreement No. CE 35/2012(CE)  
 Planning and Engineering Study for Housing Sites in Yuen Long South - Investigation

Drawing title  
 Contours of Cumulative 5-second Odour Concentrations at 1.5m above Ground (Interim Scenario)

Drawing no. Figure 4.14c		Rev. C	
Drawn GL	Date 07/17	Checked FC	Approved FC
Scale 1:5000 ON A3	Status PRELIMINARY	COPYRIGHT RESERVED	



土木工程拓展署  
Civil Engineering and Development Department



規劃署  
Planning Department