


DO NOT SCALE DRAWING - CHECK ALL DIMENSIONS ON SITE.
ALL RIGHTS RESERVED.
© OVE ARUP & PARTNERS HONG KONG LIMITED.



- LEGEND**
- Potential Development Areas (PDAs)
 - Existing Sewerage System
 - Completed Yuen Long South Trunk Sewerage and Expansion of Ha Tsuen Sewage Pumping Station Under PWP Item No. 368DS and Contract No. DC/2009/08
 - Proposed Yuen Long South Branch Sewerage under PWP Item No. 384DS And Contract No. DC/2012/05
 - DWF Interception System At Yuen Long Nullah Under Pwp Item No. 161CD

- DRAFT TECHNICAL REPORT NO. 10J				IC	10/15
Rev	Description	By	Date		
Consultant					
ARUP					
Project title					
Agreement No. CE 35/2012(CE)					
Planning and Engineering Study for Housing Sites in Yuen Long South - Investigation					
Drawing title					
Existing and Planned Sewerage System					
Drawing no. Figure 7.2				Rev. -	
Drawn	Date	Checked	Approved		
RY	01/14	KC	PC		
Scale	1:20000 @A3		Status	PRELIMINARY	
COPYRIGHT RESERVED					

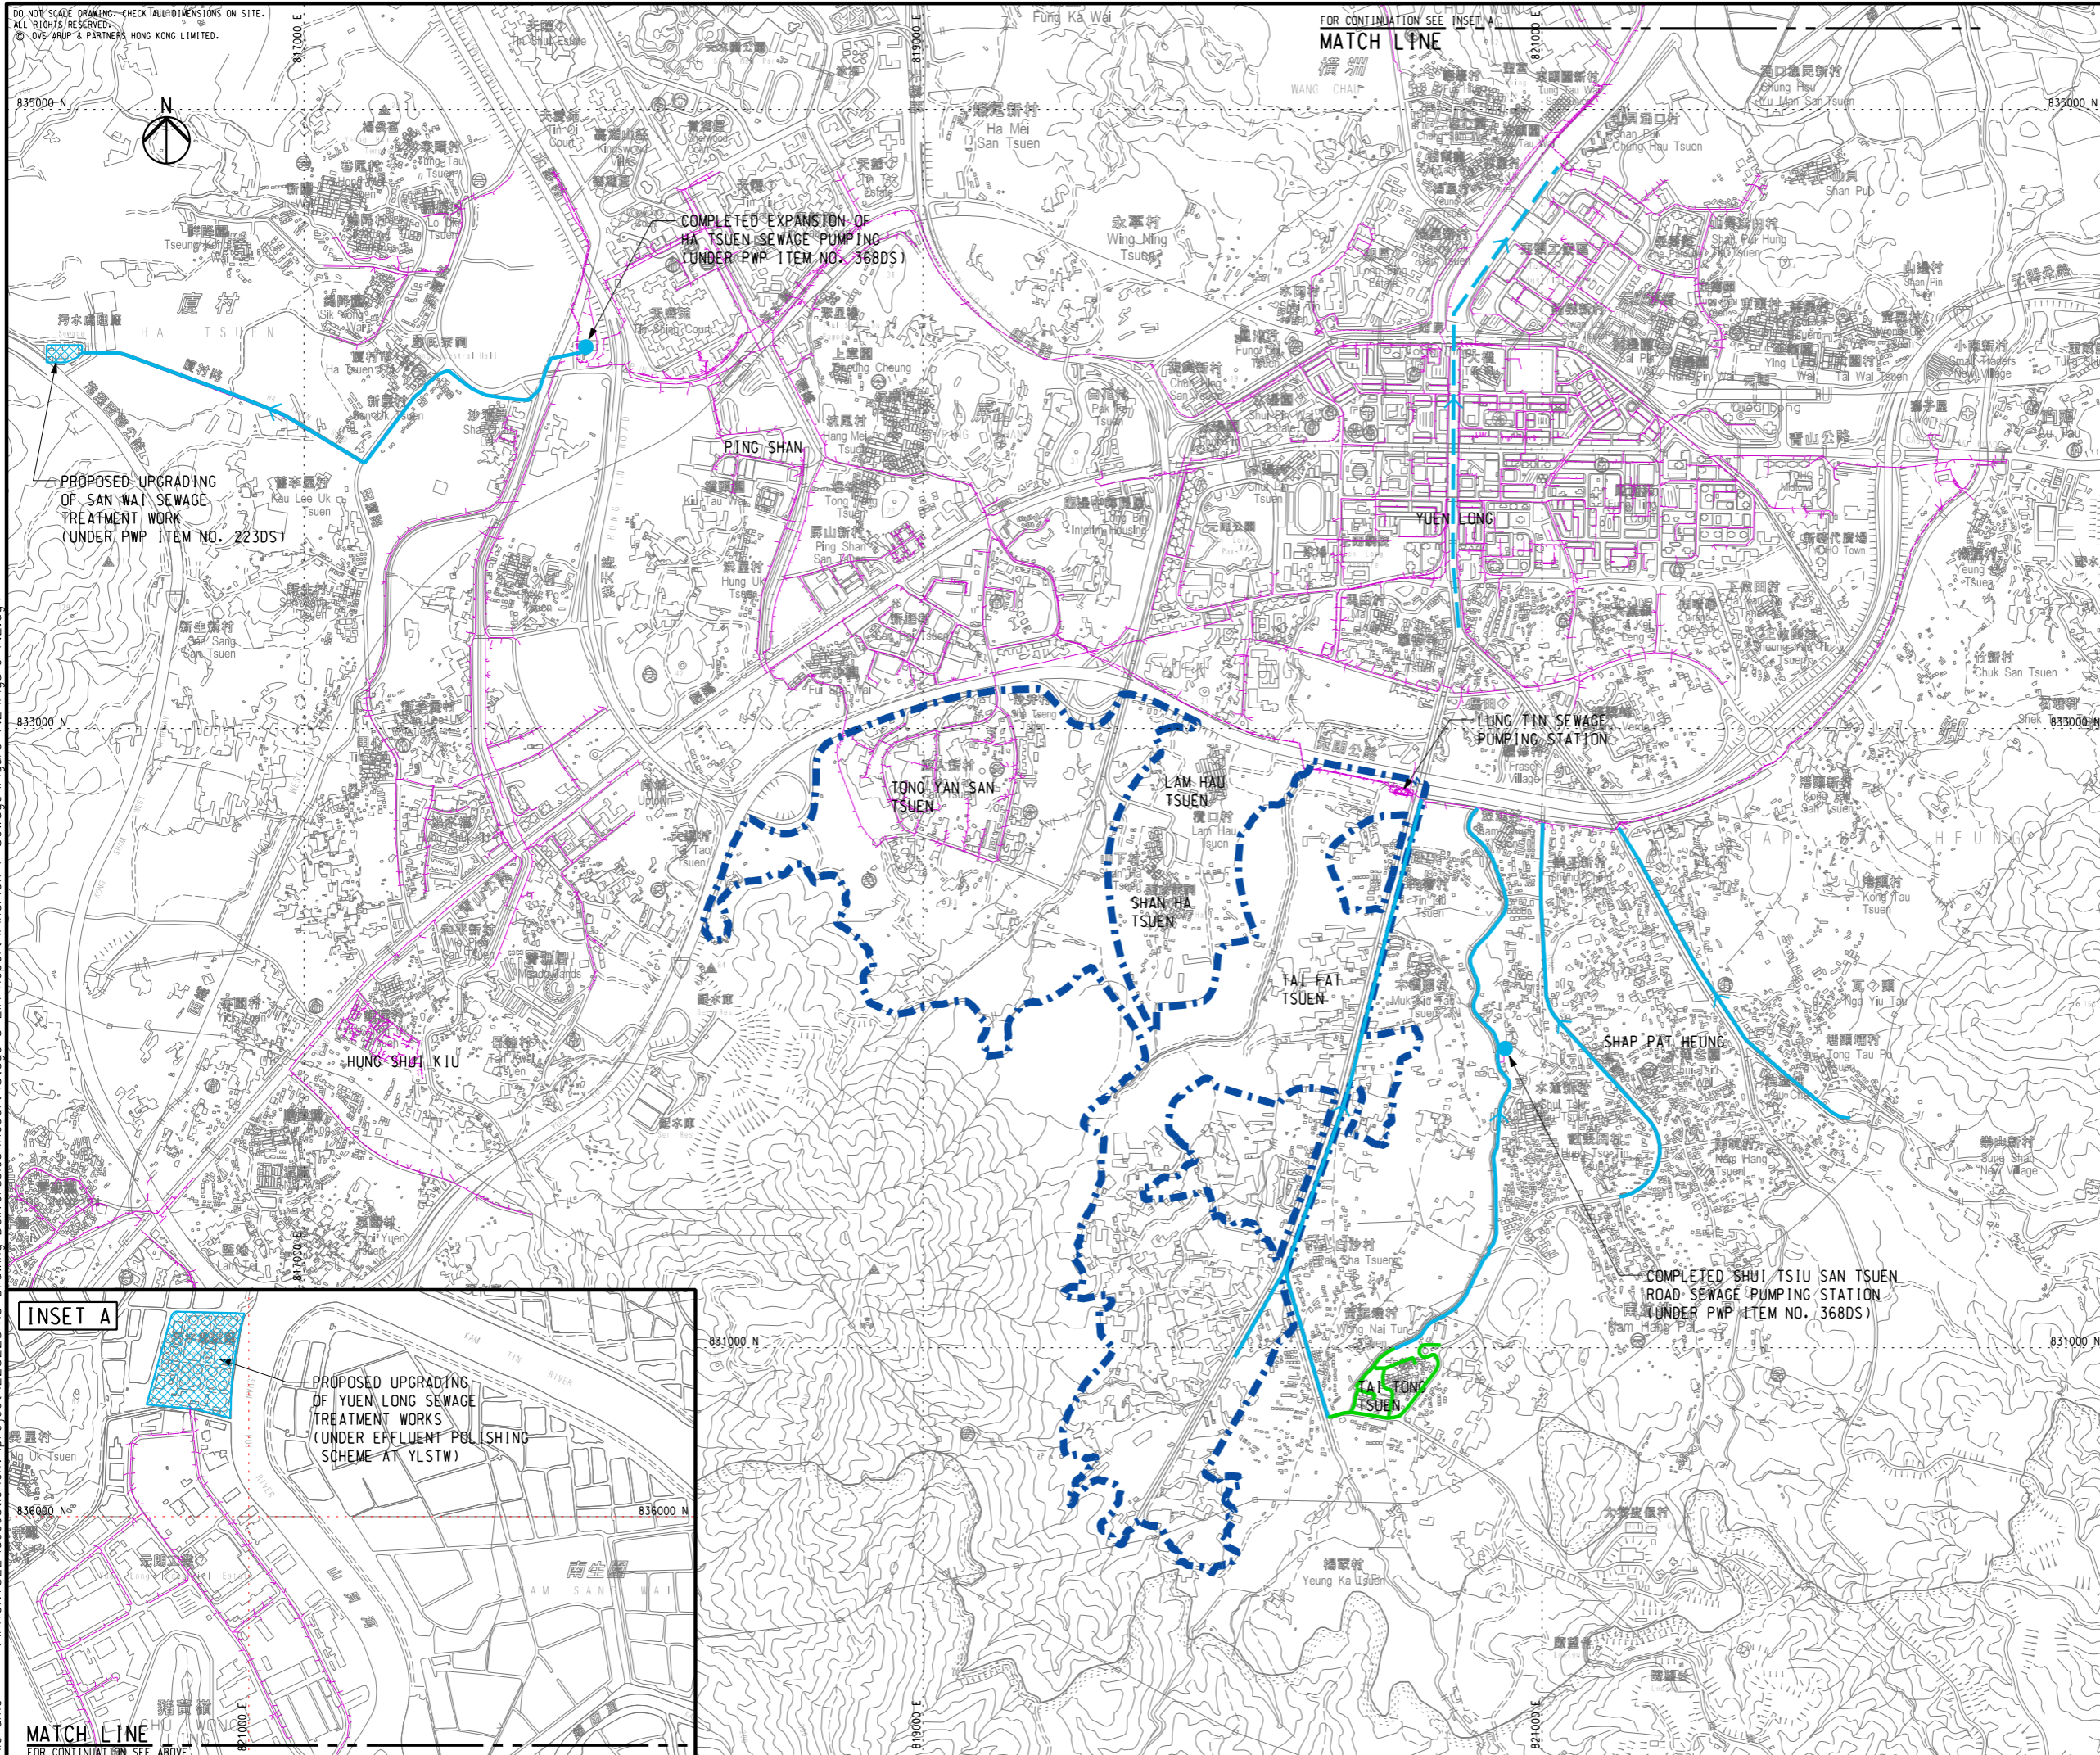

土木工程拓展署
Civil Engineering and
Development Department



規劃署
Planning
Department

Printed by : 7/18/2017
Filename : \\HGNTS22\acoustic\env\project\228228\13 Drawing Deliverables\Report\Stage 3 EIA Report\Final\Ch 7 Sewerage\Figure 7.2\Figure 7.2.dgn