



160m

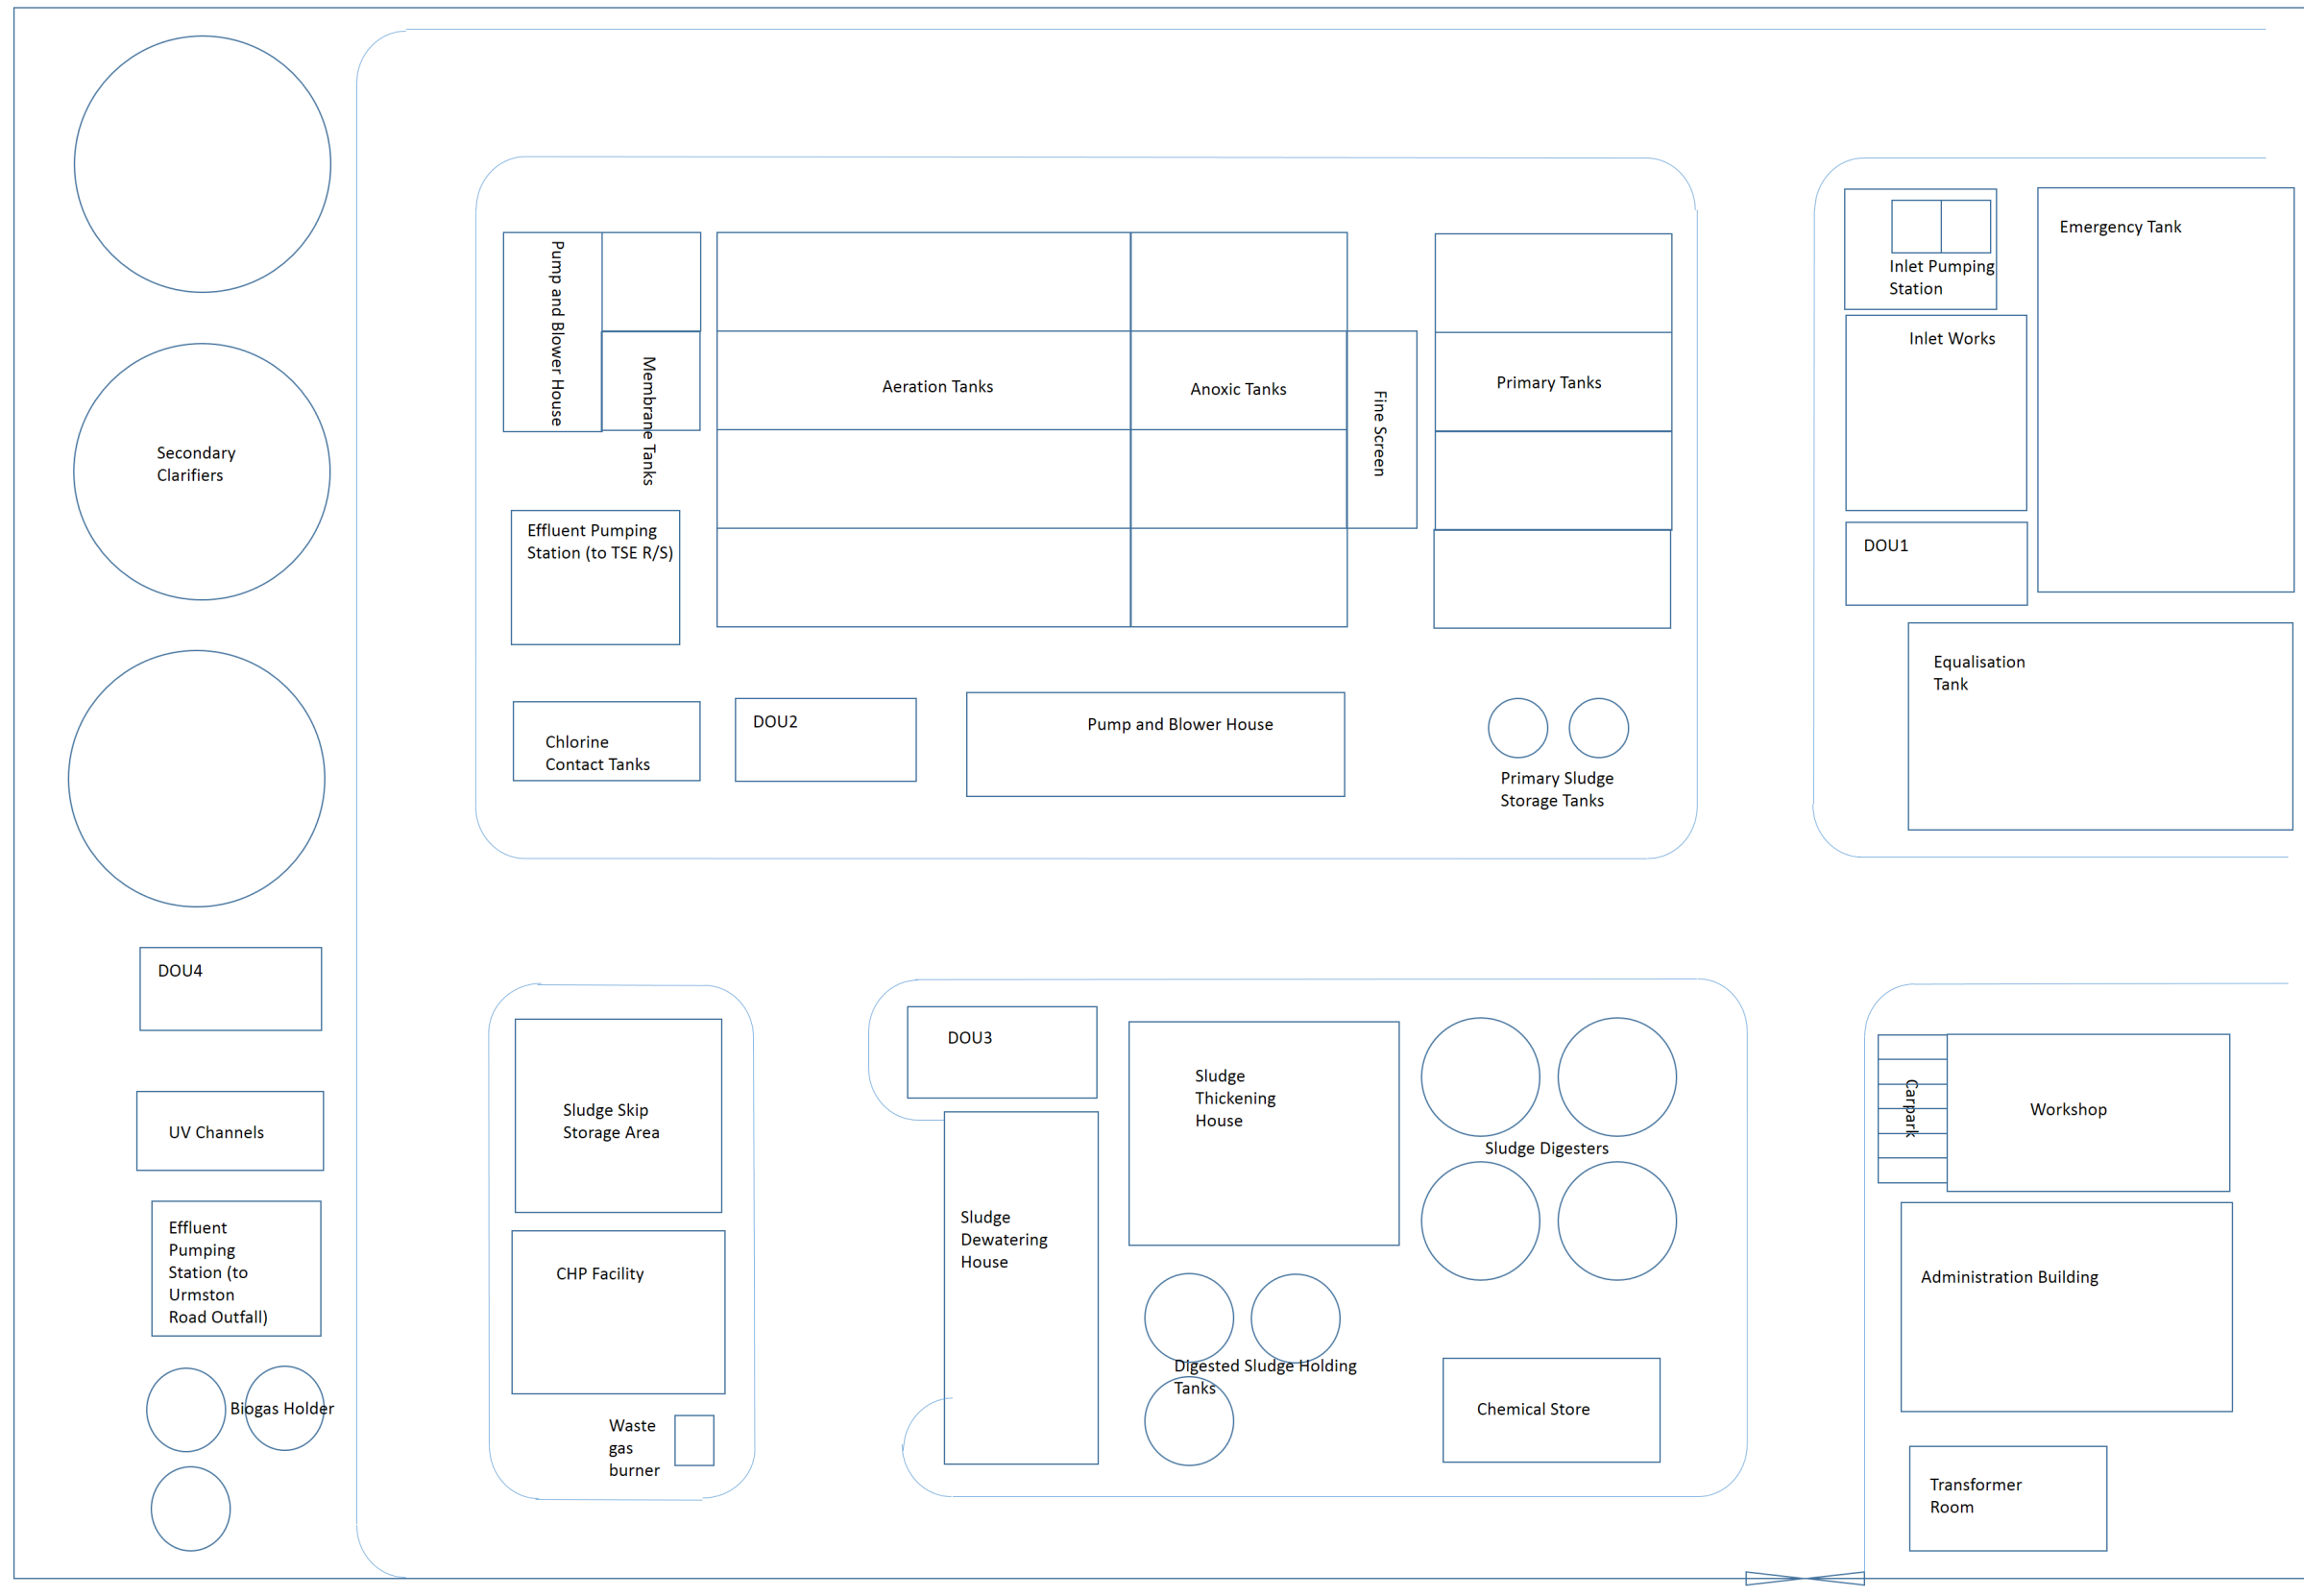

230m

-			
DRAFT TECHNICAL REPORT NO. 6J		IC	01/14
Rev	Description	By	Date
Consultant			
<b>ARUP</b>			
Contract No. and Title			
Agreement No. CE 35/2012(CE)			
Planning and Engineering Study for Housing Sites in Yuen Long South - Investigation			
Drawing title			
<b>PRELIMINARY LAYOUT PLAN FOR PROPOSED STW AT YUEN LONG SOUTH</b>			
Drawing no.		Rev.	
<b>FIGURE 7.4 Op A</b>		-	
Drawn	IC	Date	01/14
Checked		Approved	
Scale	Status		<b>PRELIMINARY</b>

COPYRIGHT RESERVED


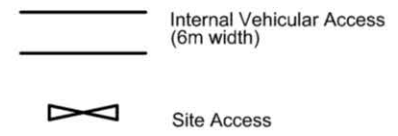




土木工程拓展署  
Civil Engineering and Development Department



規劃署  
Planning Department

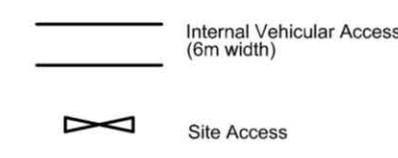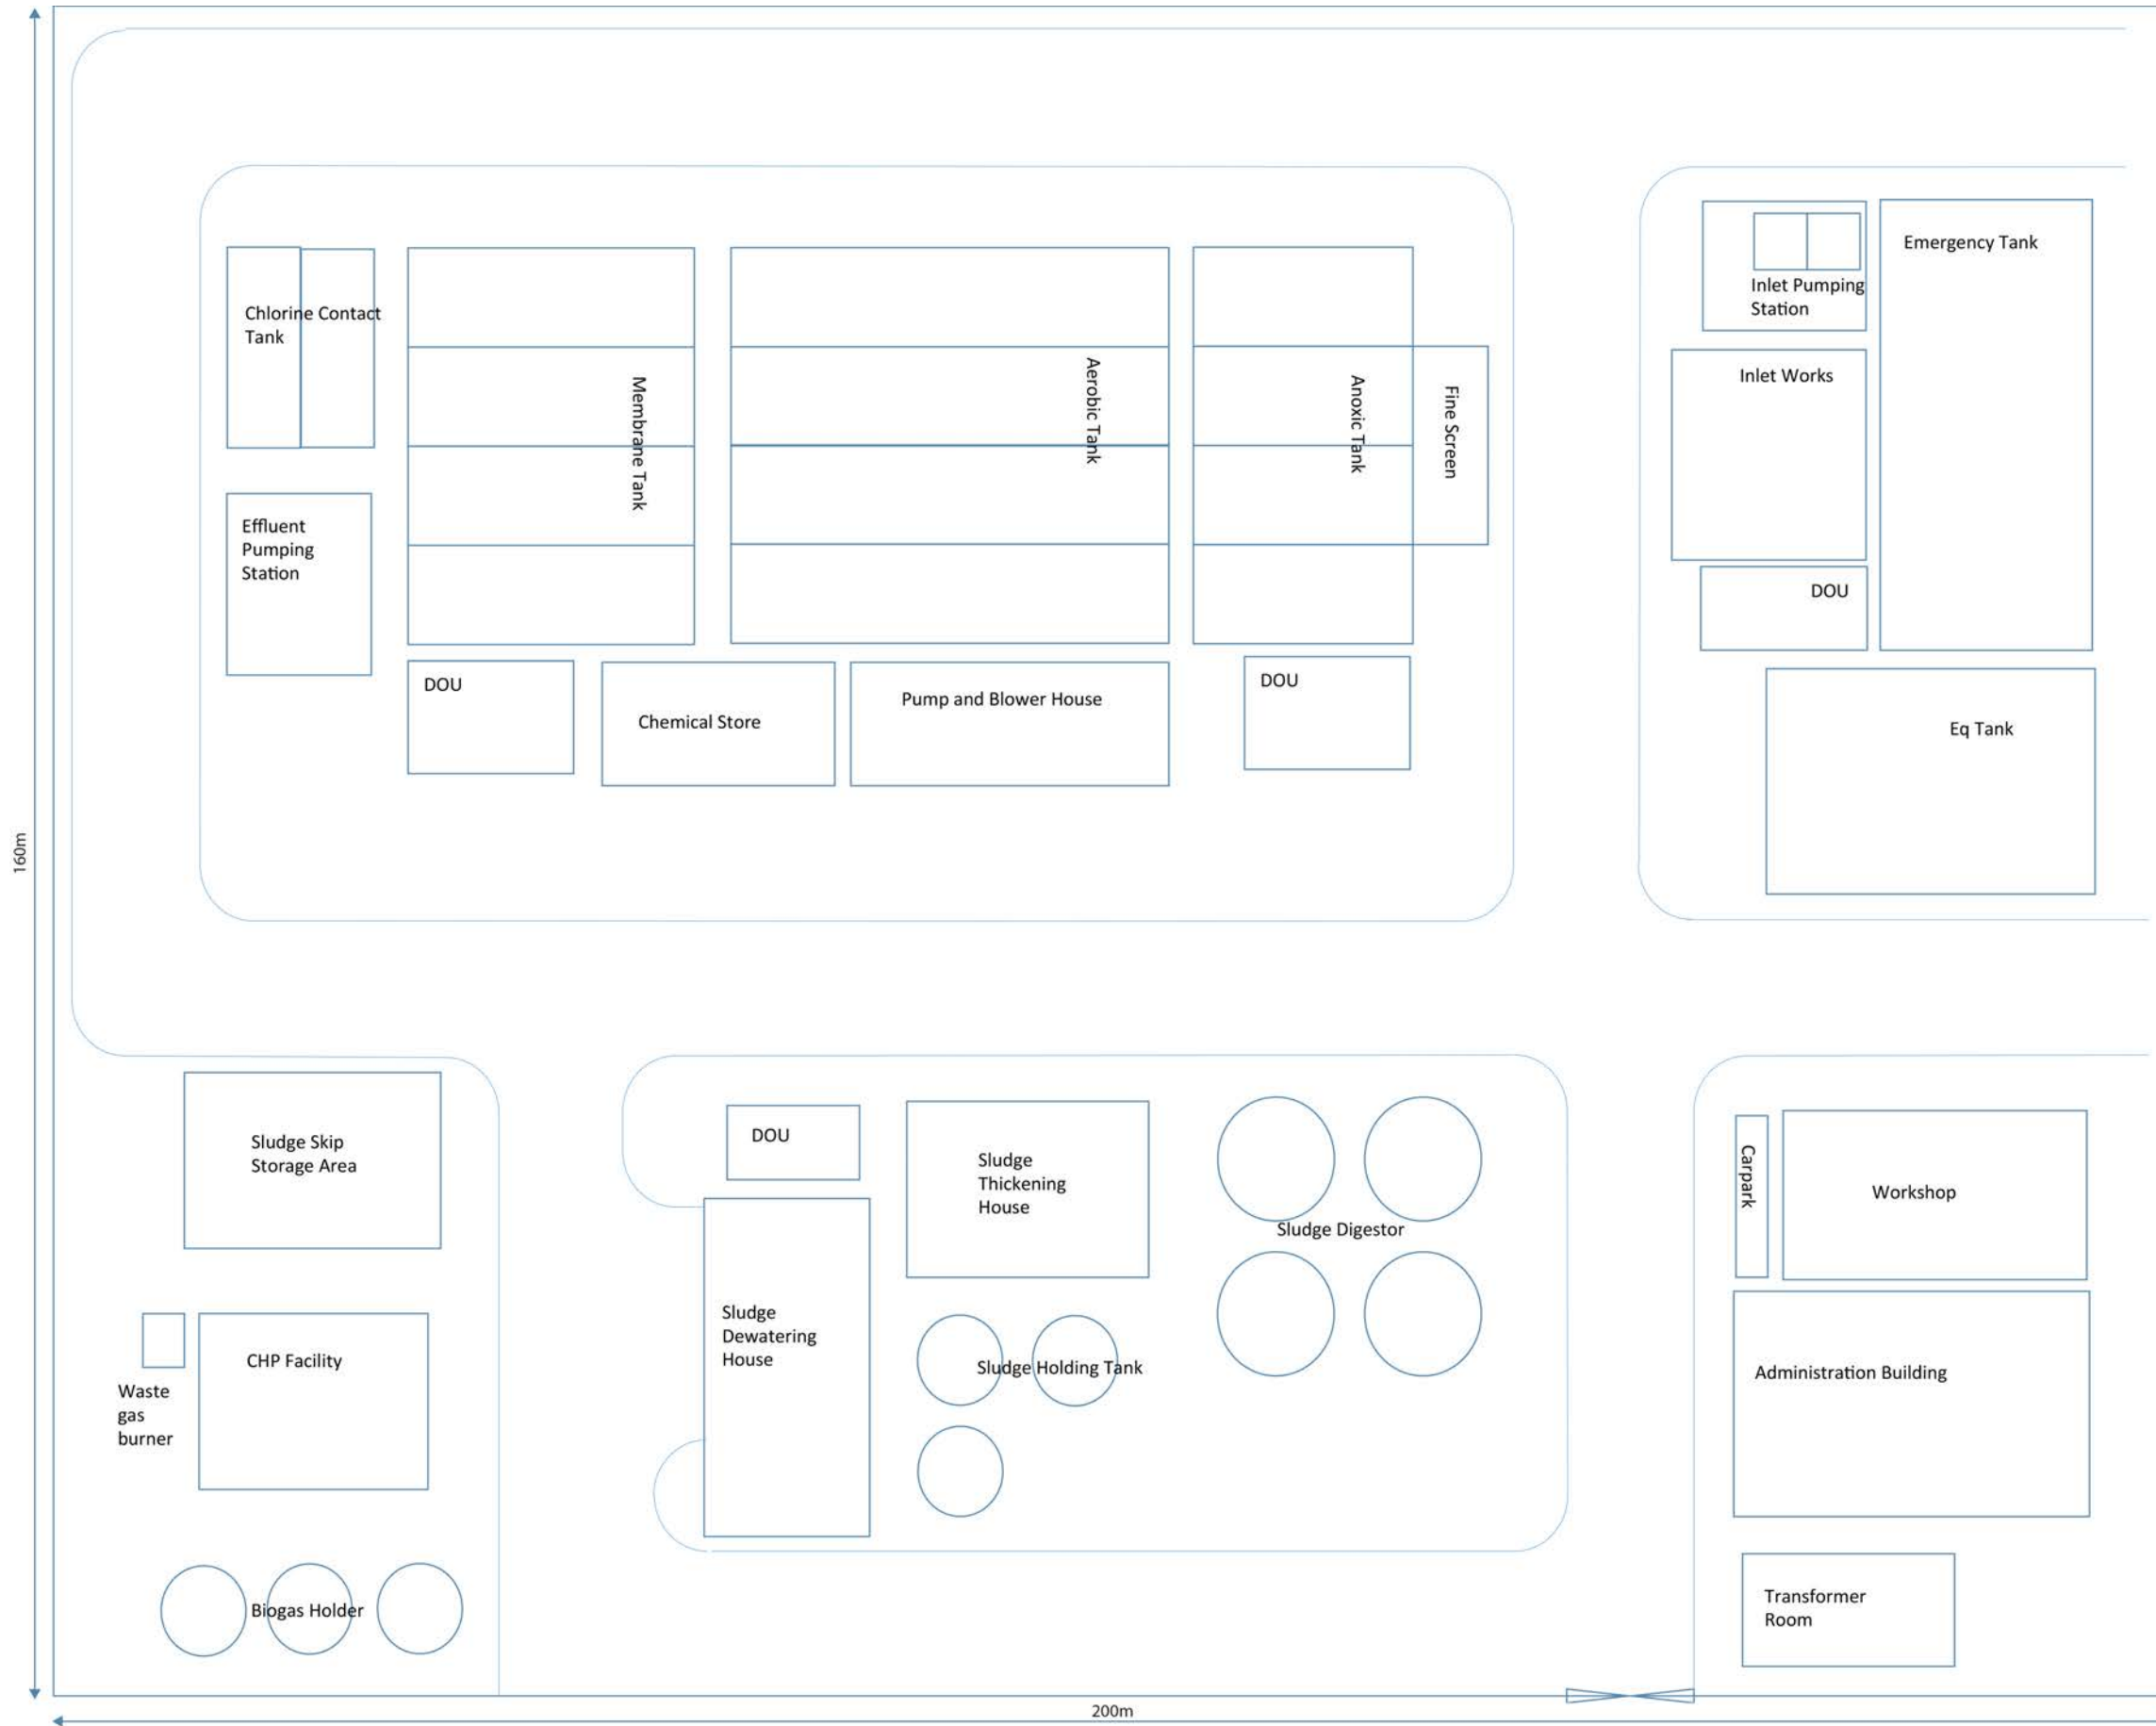

- DRAFT TECHNICAL REPORT NO. 6J				IC	01/14
Rev	Description	By	Date		
Consultant					
<b>ARUP</b>					
Contract No. and Title					
Agreement No. CE 35/2012(CE)					
Planning and Engineering Study for Housing Sites in Yuen Long South - Investigation					
Drawing title					
<b>PRELIMINARY LAYOUT PLAN FOR PROPOSED STW AT YUEN LONG SOUTH</b>					
Drawing no. <b>FIGURE 7.4 Op B</b>				Rev.	-
Drawn	IC	Date	01/14	Checked	Approved
Scale			Status	<b>PRELIMINARY</b>	

COPYRIGHT RESERVED



土木工程拓展署  
Civil Engineering and Development Department



規劃署  
Planning Department