


DO NOT SCALE DRAWING. CHECK ALL DIMENSIONS ON SITE.  
 ALL RIGHTS RESERVED.  
 © OVE ARUP & PARTNERS HONG KONG LIMITED.

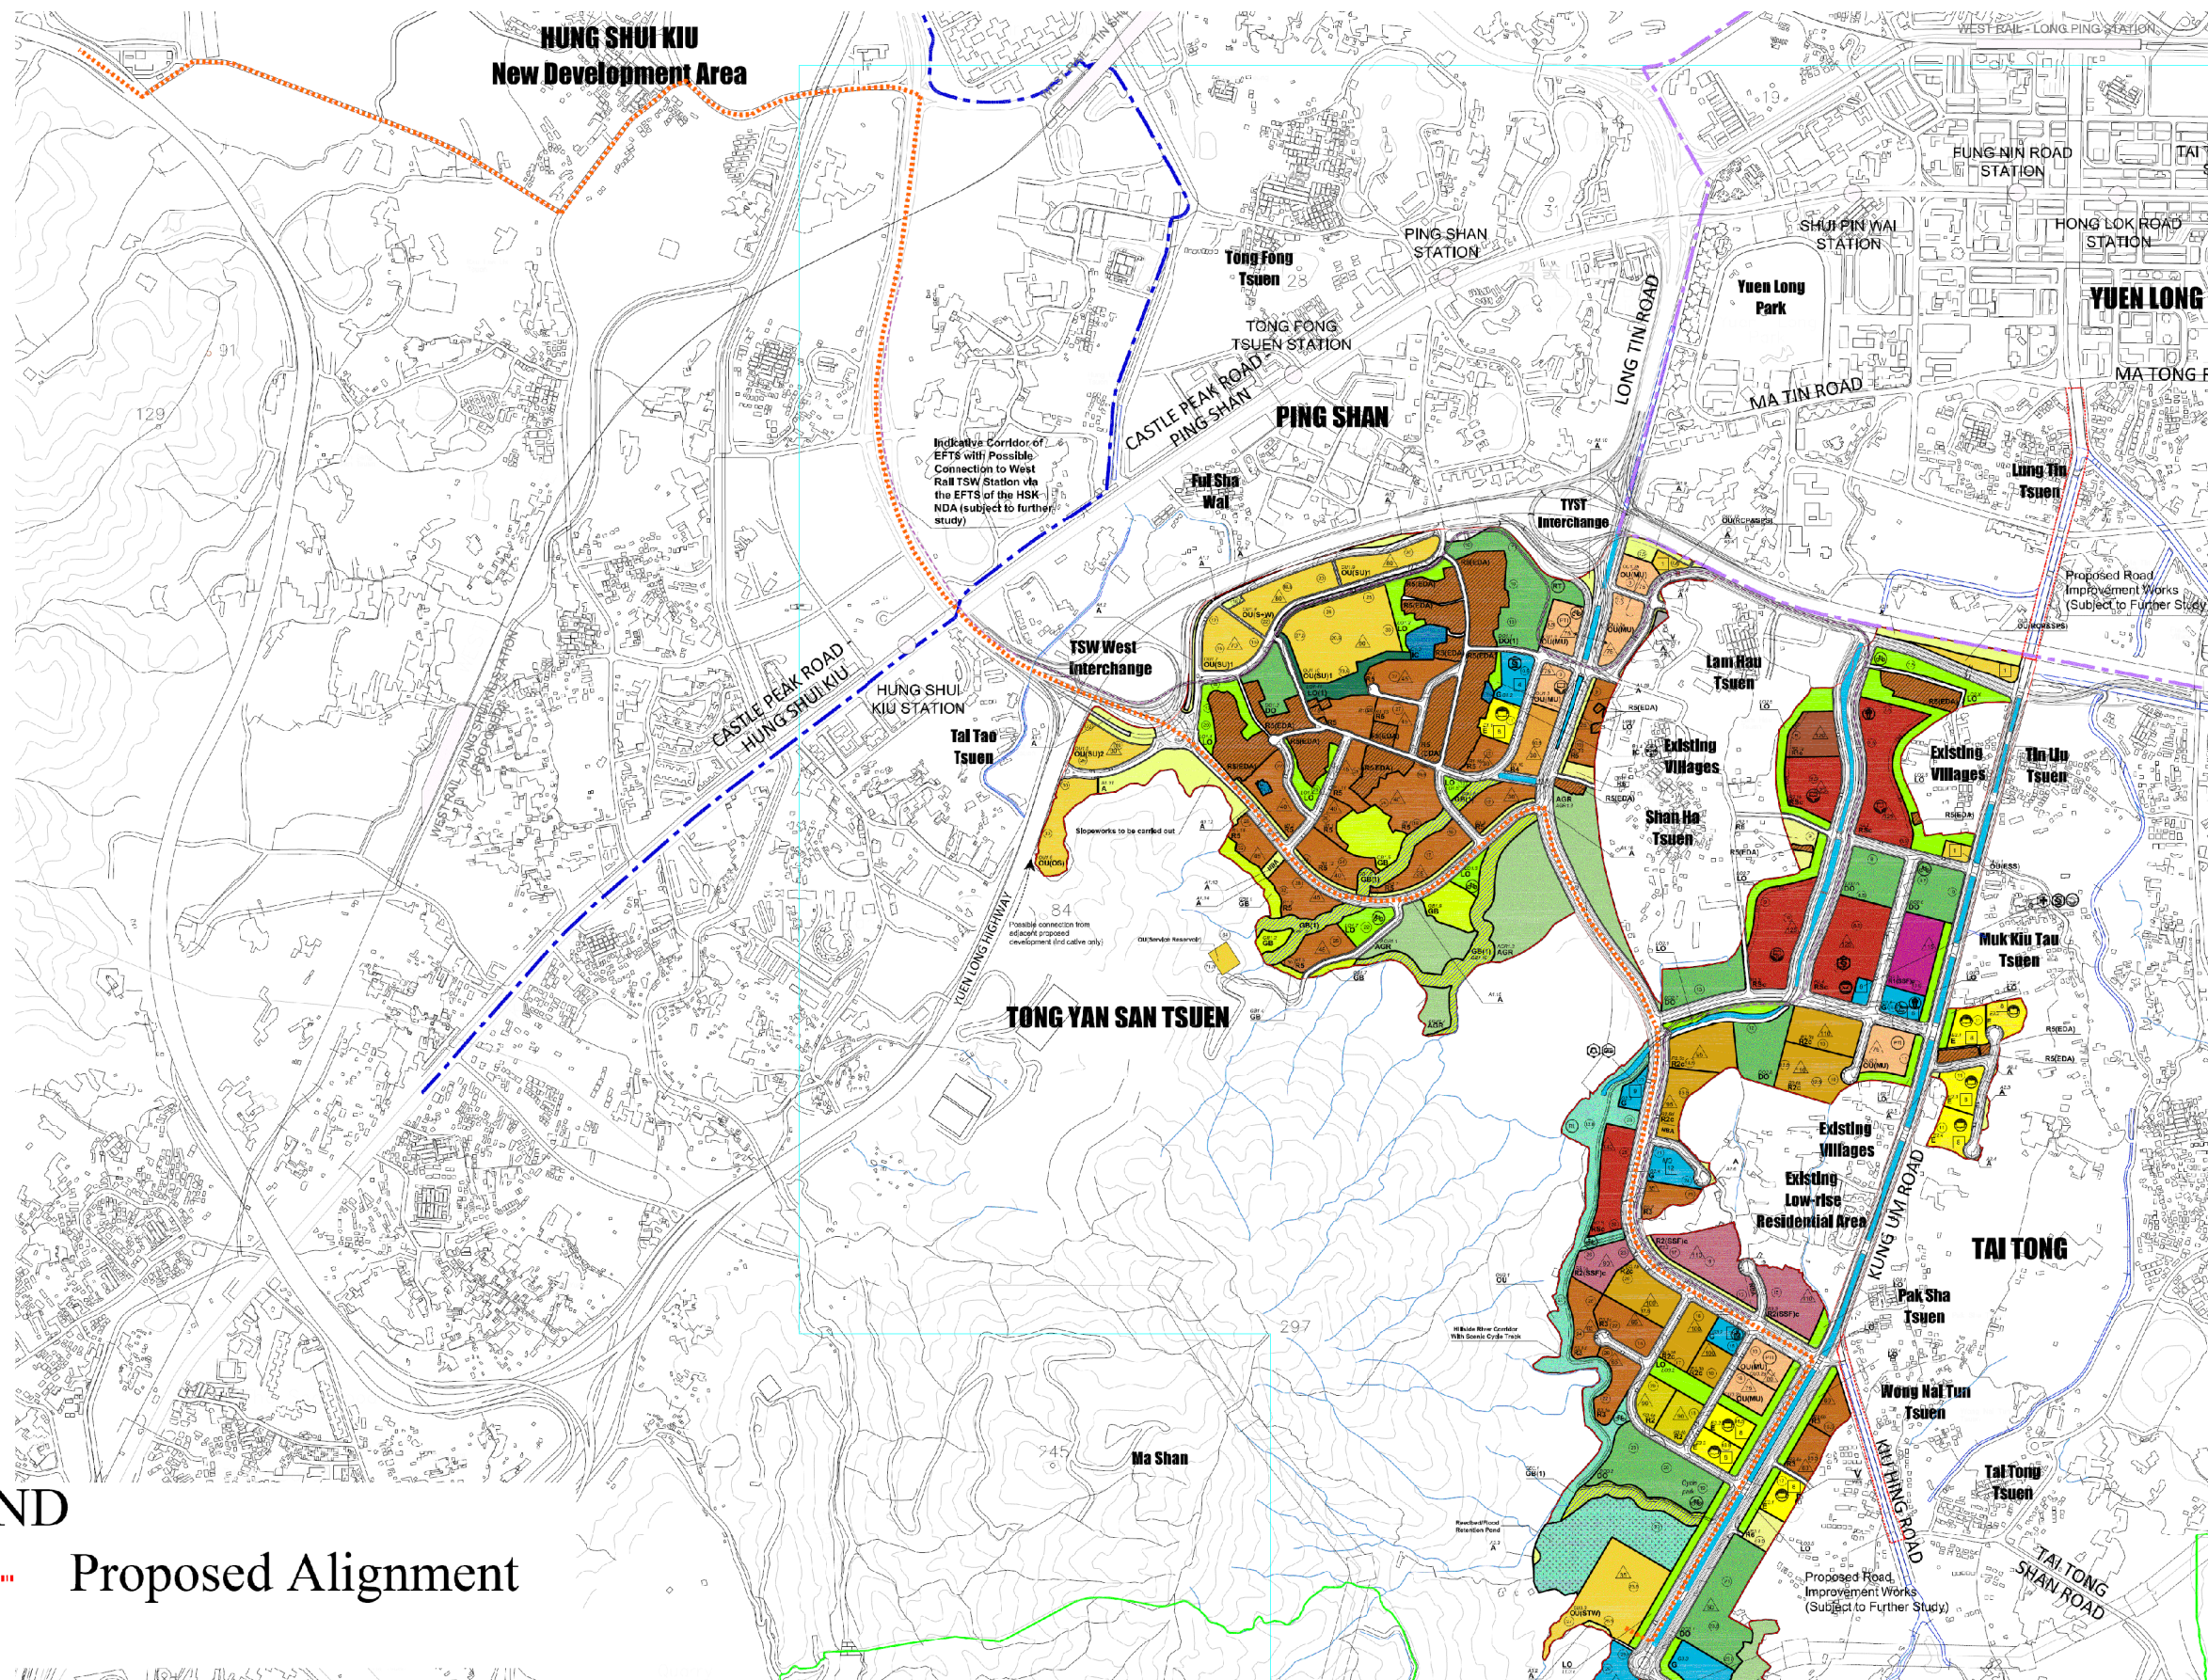

**LEGEND**

 Proposed Alignment

A	FIRST ISSUE	GL	07/17
Rev	Description	By	Date
Consultant			
<b>ARUP</b>			
Contract No. and Title			
Agreement No. CE 35/2012(CE)			
Planning and Engineering Study for Housing Sites in Yuen Long South - Investigation			
Drawing title			
New Sewer from YLS STW to Existing Inlet Chamber of the NWMT Effluent Tunnel at San Wai for Discharging to Urmston Road			
Drawing no.	Figure 7.5	Rev.	A
Drawn	Date	Checked	Approved
GL	07/17	FC	FC
Scale	N.T.S.	Status	PRELIMINARY
COPYRIGHT RESERVED			



土木工程拓展署  
Civil Engineering and Development Department



規劃署  
Planning and Development Department