



Cross Section at Pool

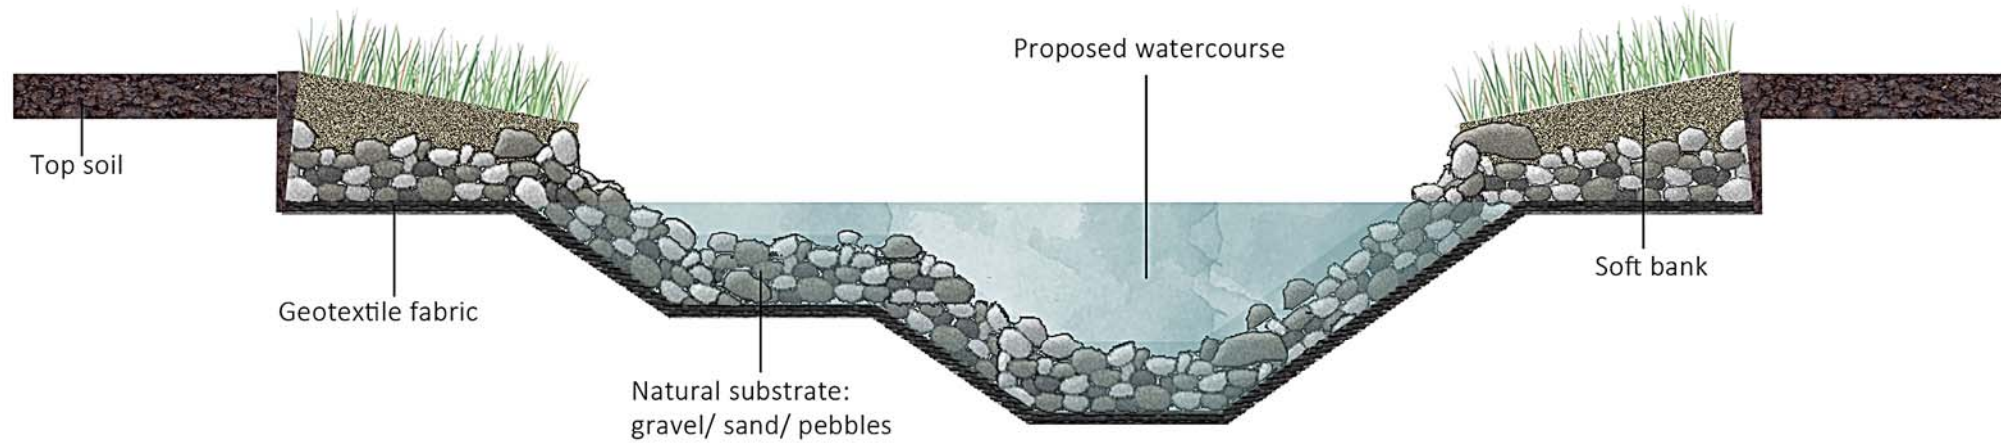

Cross Section at Riffle

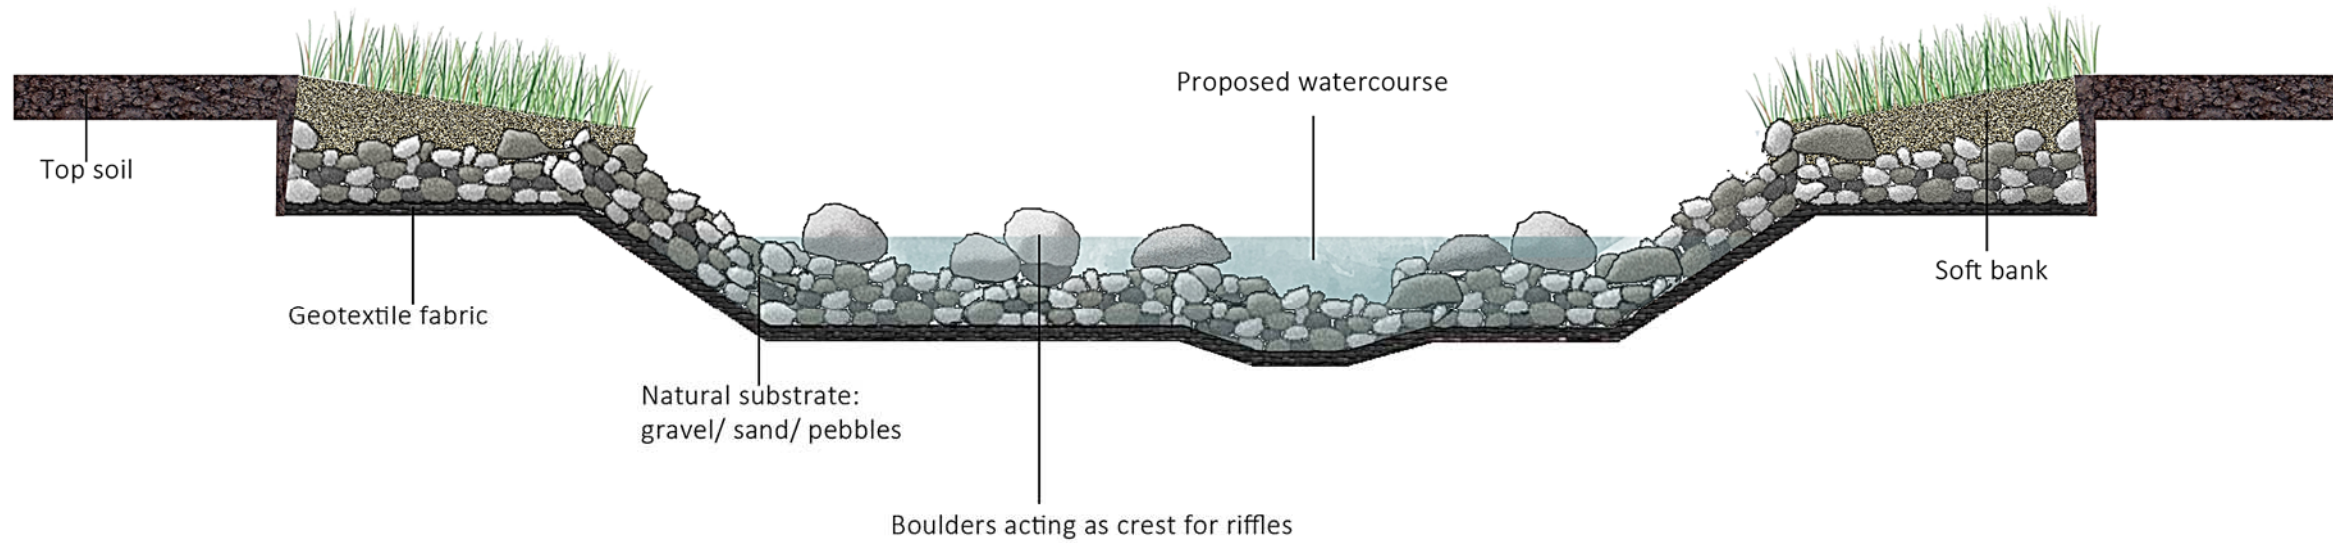

Legend

Rev	Description	By	Date
Consultant			
<b>ARUP</b>			
Contract No. and Title			
Agreement No. CE 35/2012 (CE)			
Planning and Engineering Study for Housing Sites in Yuen Long South - Investigation			
Drawing title			
Conceptual Design of Hillside River			
Drawing no. <b>Figure 8.11a</b>			Rev. -
Drawn OY	Date 16 May 2017	Checked DJS	Approved DJS
Scale		Status	

COPYRIGHT RESERVED



土木工程拓展署  
Civil Engineering and  
Development Department



規劃署  
Planning  
Department