



Legend

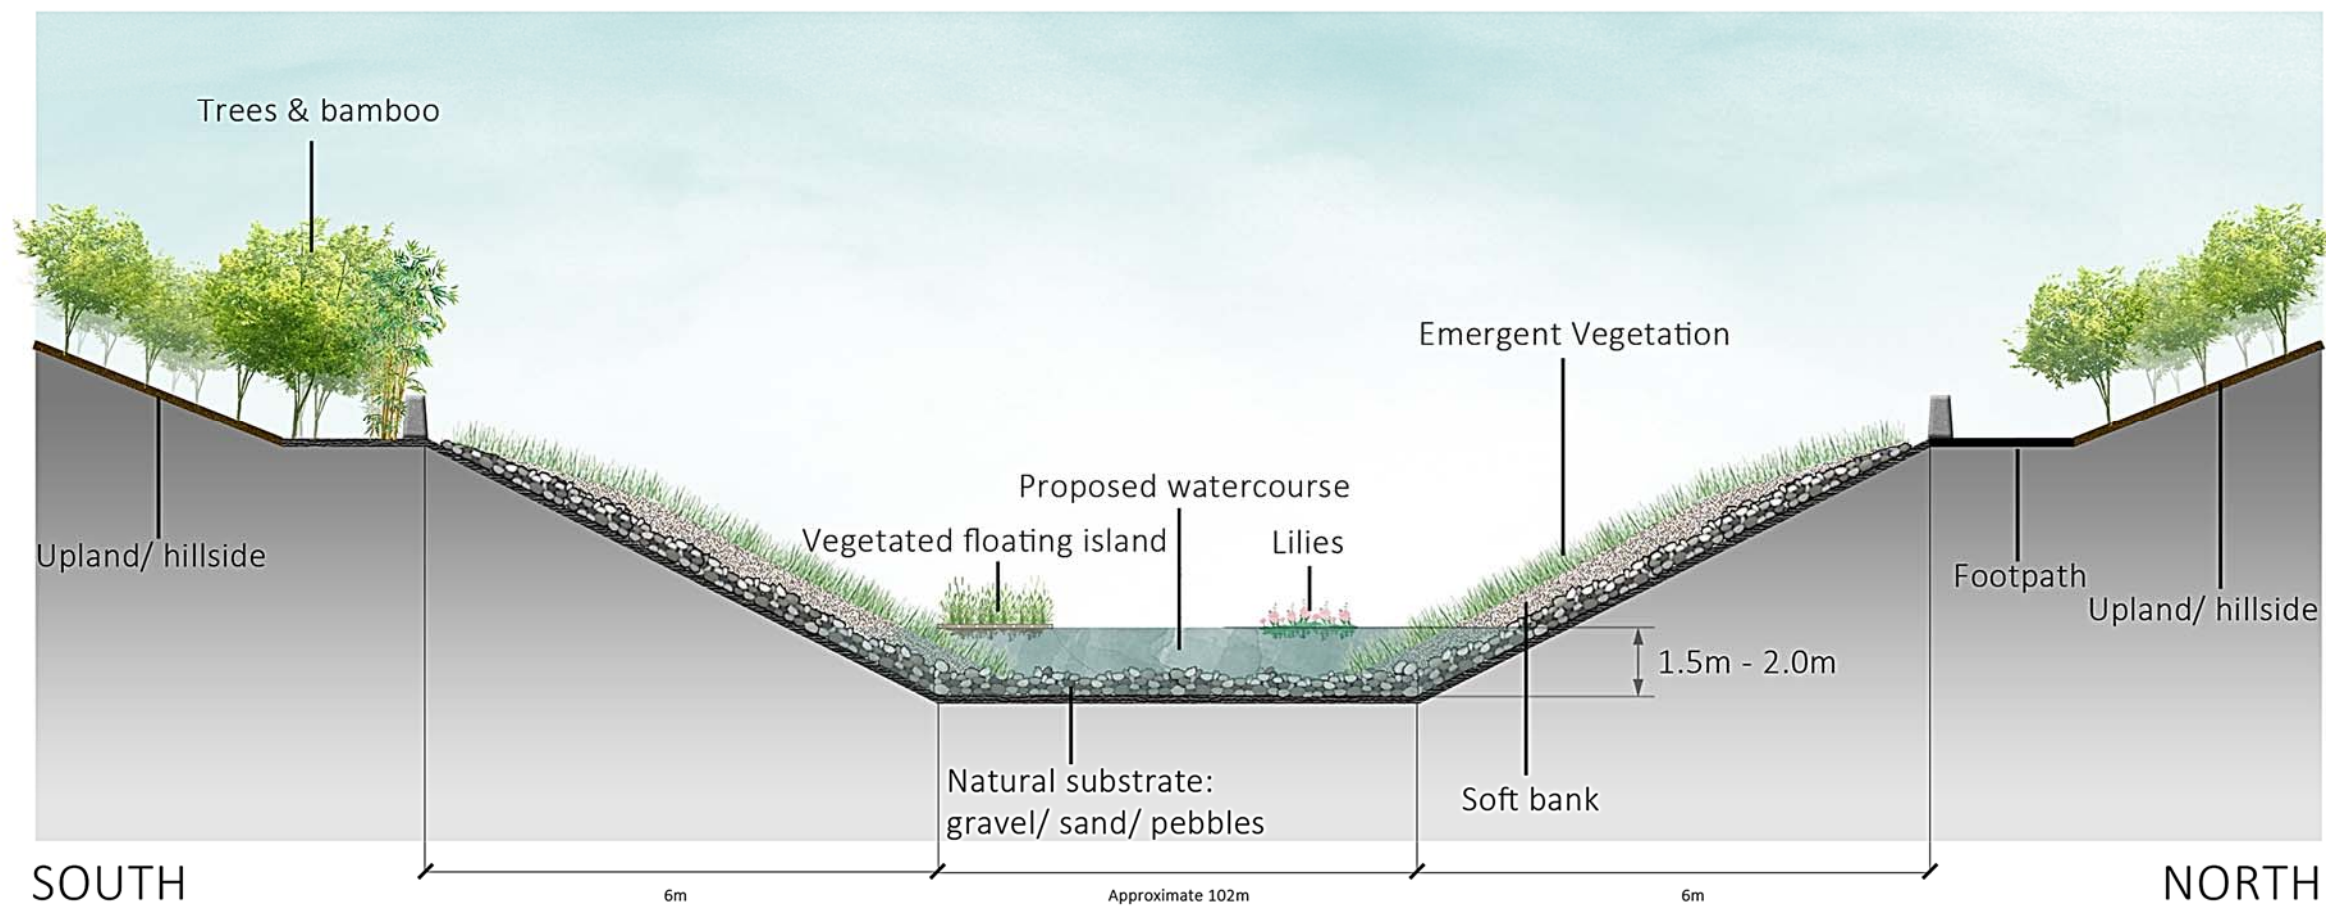

Rev	Description	By	Date
Consultant ARUP			
Contract No. and Title			
Agreement No. CE 35/2012 (CE)			
Planning and Engineering Study for Housing Sites in Yuen Long South - Investigation			
Drawing title			
Conceptual Design of Retention Lake			
Drawing no. Figure 8.11b			Rev. -
Drawn OY	Date 16 May 2017	Checked DJS	Approved DJS
Scale	Status		

COPYRIGHT RESERVED

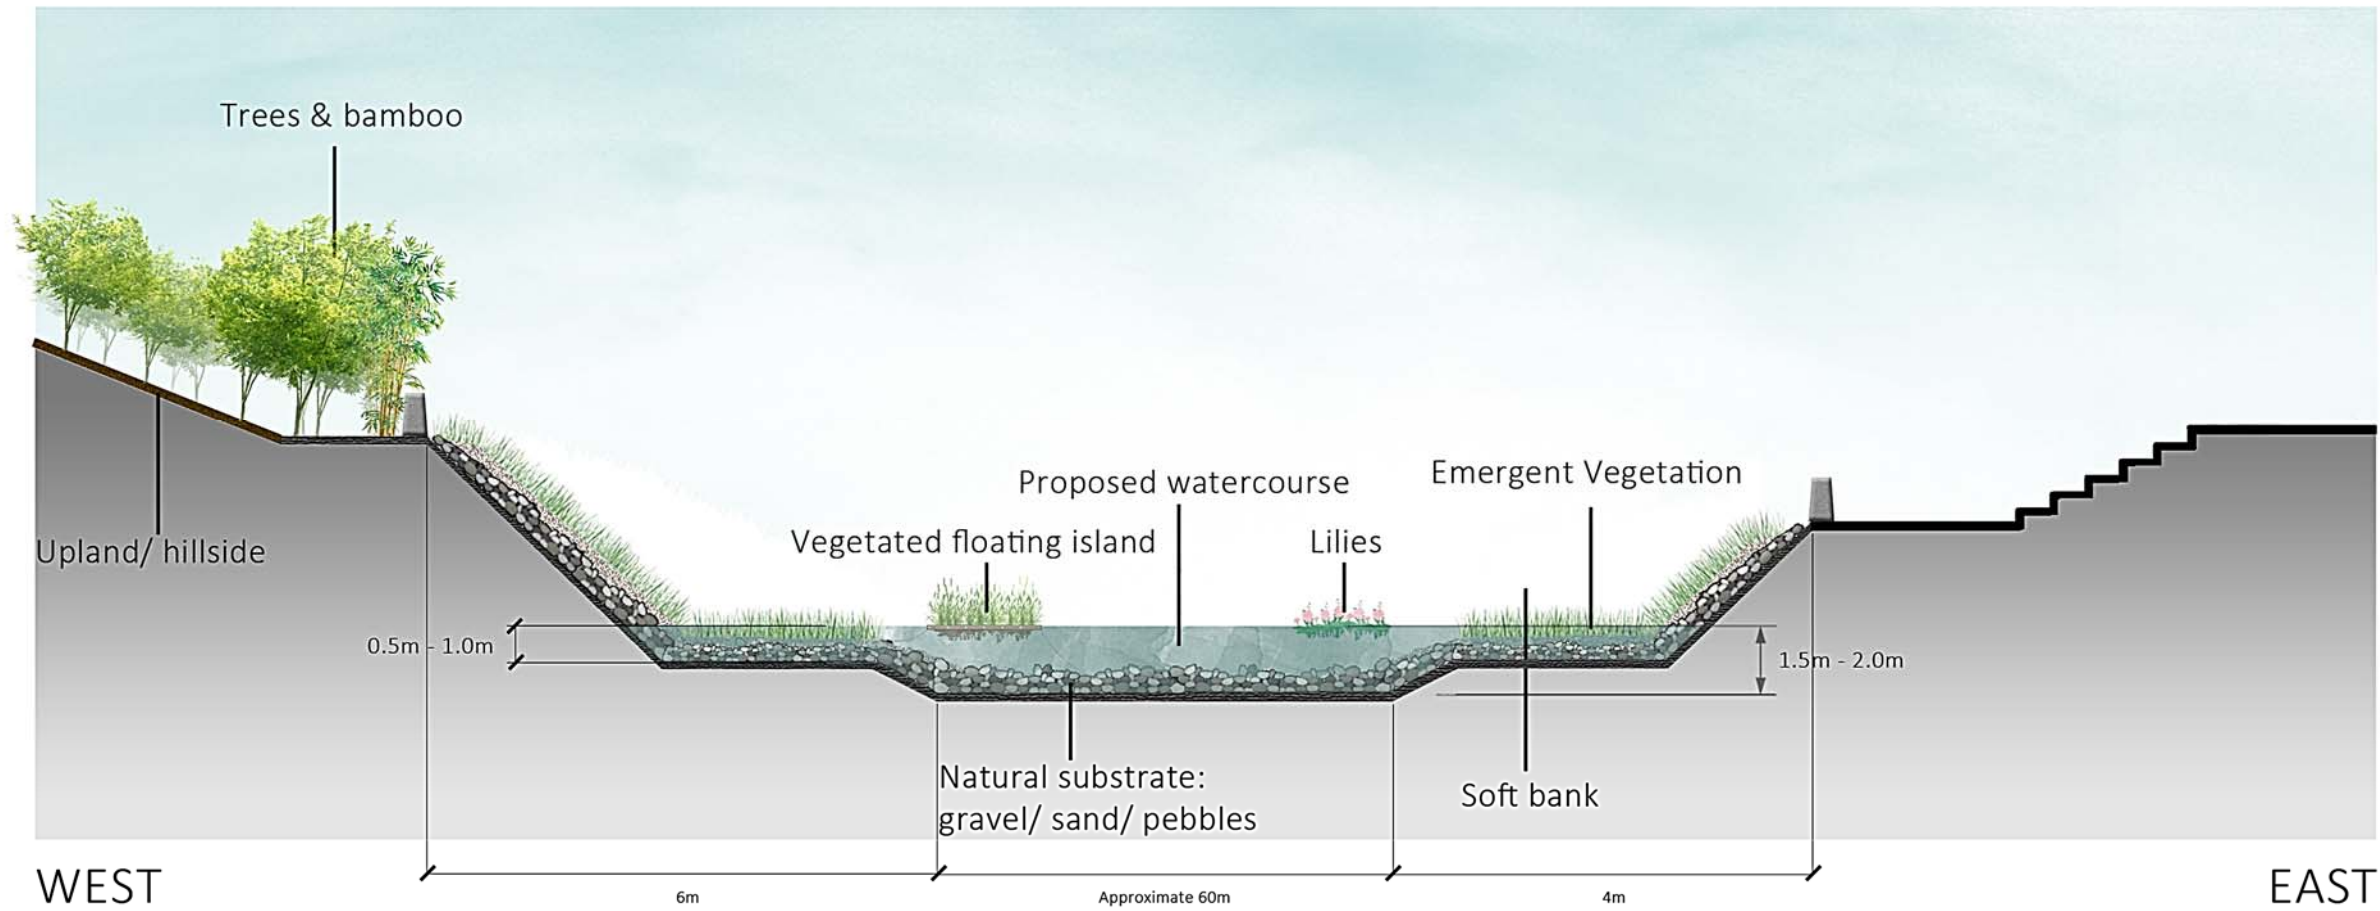

土木工程拓展署
Civil Engineering and
Development Department



規劃署
Planning
Department