


DO NOT SCALE DRAWING. CHECK ALL DIMENSIONS ON SITE.
ALL RIGHTS RESERVED.
© 2017 ARUP & PARTNERS HONG KONG LIMITED.

Existing inlet chamber of the
NWNT effluent tunnel at San Wai
for discharging to the Urmston
Road submarine outfall

Printed by : 7/25/2017
Filename : \\HKGNTS22\acoustic\env\project\228228\13 Drawing Deliverables\Report\EM&A Manual\03 Final Figure 2.2 - Development Staging.dgn

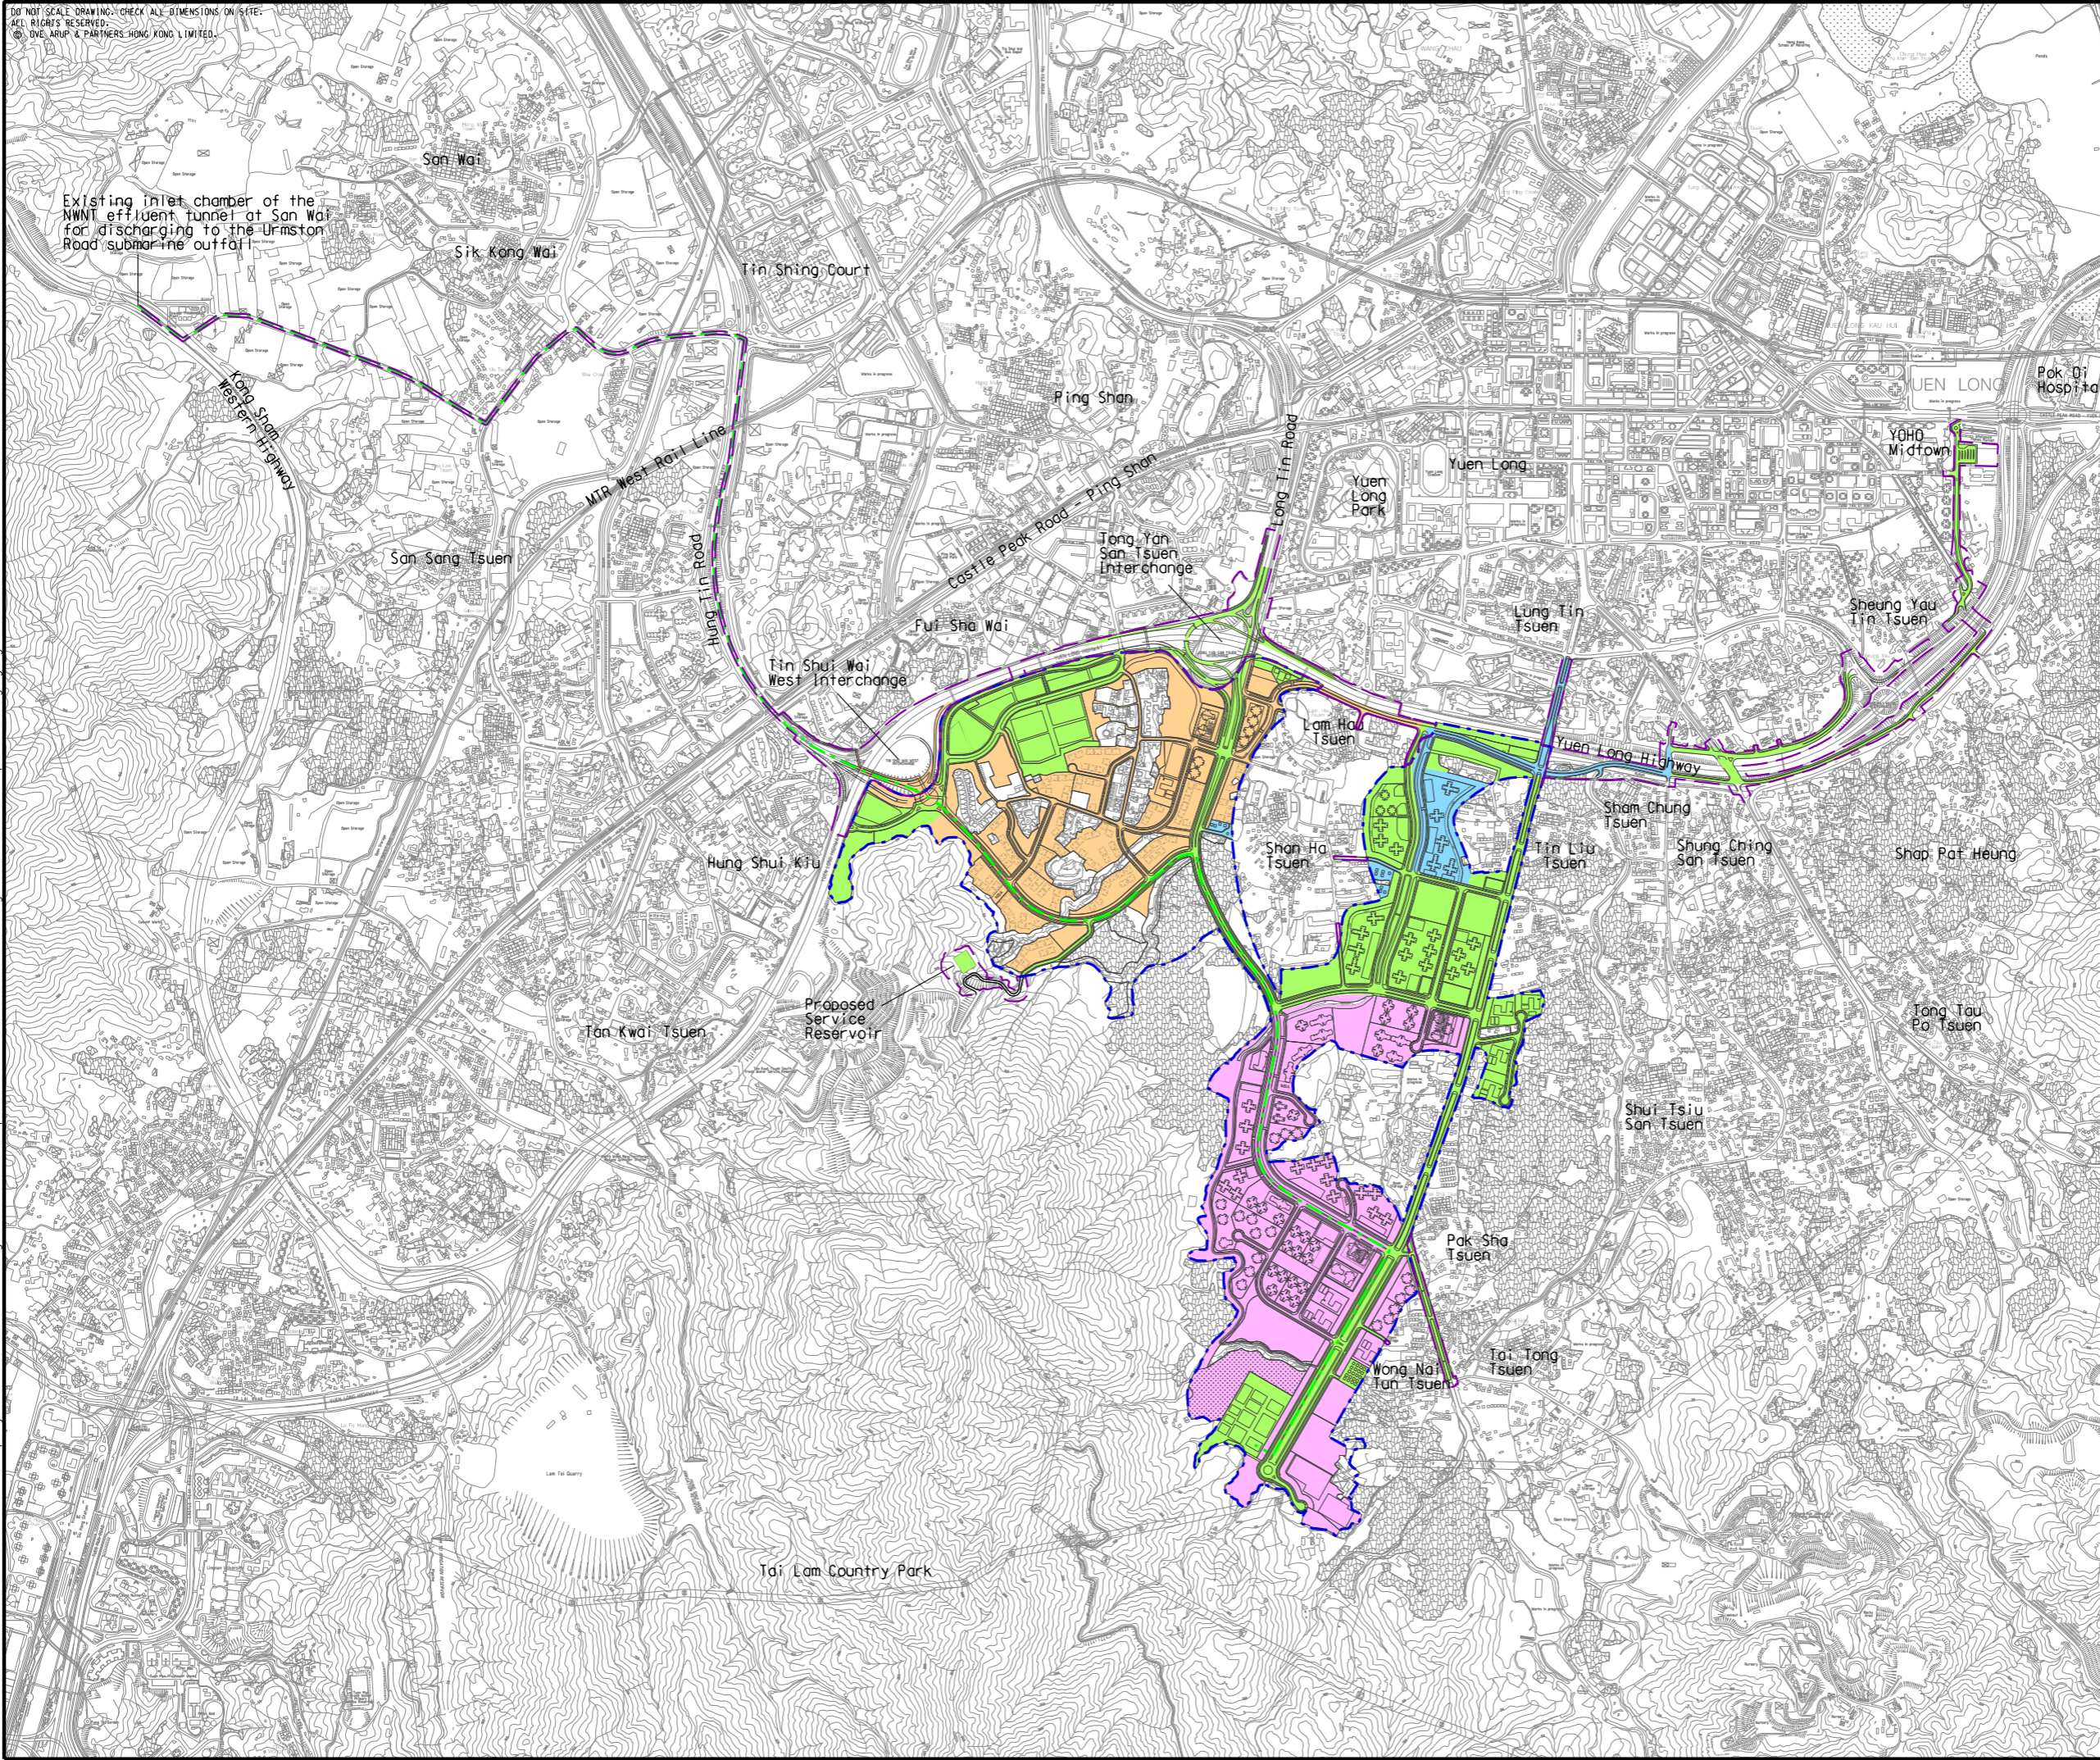

- Legend**
- Potential Development Area (PDA)
 - Works Boundary Outside PDA (2020-2029)
 - New Sewer from YLS STW to the Existing Inlet Chamber of the NWNT Effluent Tunnel at San Wai for Discharging to the Urmston Road Submarine Outfall (2023-2029)
 - Stage One (2020-2029)
 - Stage Two (2022-2033)
 - Stage Three (2031-2038)
 - Stage Four (2032-2038)

C	THIRD ISSUE	GL	07/17
B	SECOND ISSUE	GL	05/17
A	FIRST ISSUE	GL	02/17
Rev	Description	By	Date


Consultant
ARUP

Contract No. and Title
Agreement No. CE 35/2012(CE)
Planning and Engineering Study for
Housing Sites in Yuen Long South
- Investigation


Drawing title
Development Staging

Drawing no. Figure 2.2		Rev. C	
Drawn GL	Date 07/17	Checked FC	Approved FC
Scale 1:20000 @A3		Status PRELIMINARY	

COPYRIGHT RESERVED



土木工程拓展署
Civil Engineering and
Development Department



規劃署
Planning
Department