


DO NOT SCALE DRAWING. CHECK ALL DIMENSIONS ON SITE.
 ALL RIGHTS RESERVED.
 © OVE ARUP & PARTNERS HONG KONG LIMITED.

Printed by : 7/25/2017
 Filename : G:\env\project\228228\13 Drawing Deliverables\Report\EM&A Manual\03 Final\Figure 6.1b - Locations of Construction Airborne Noise Monitoring Station.dgn

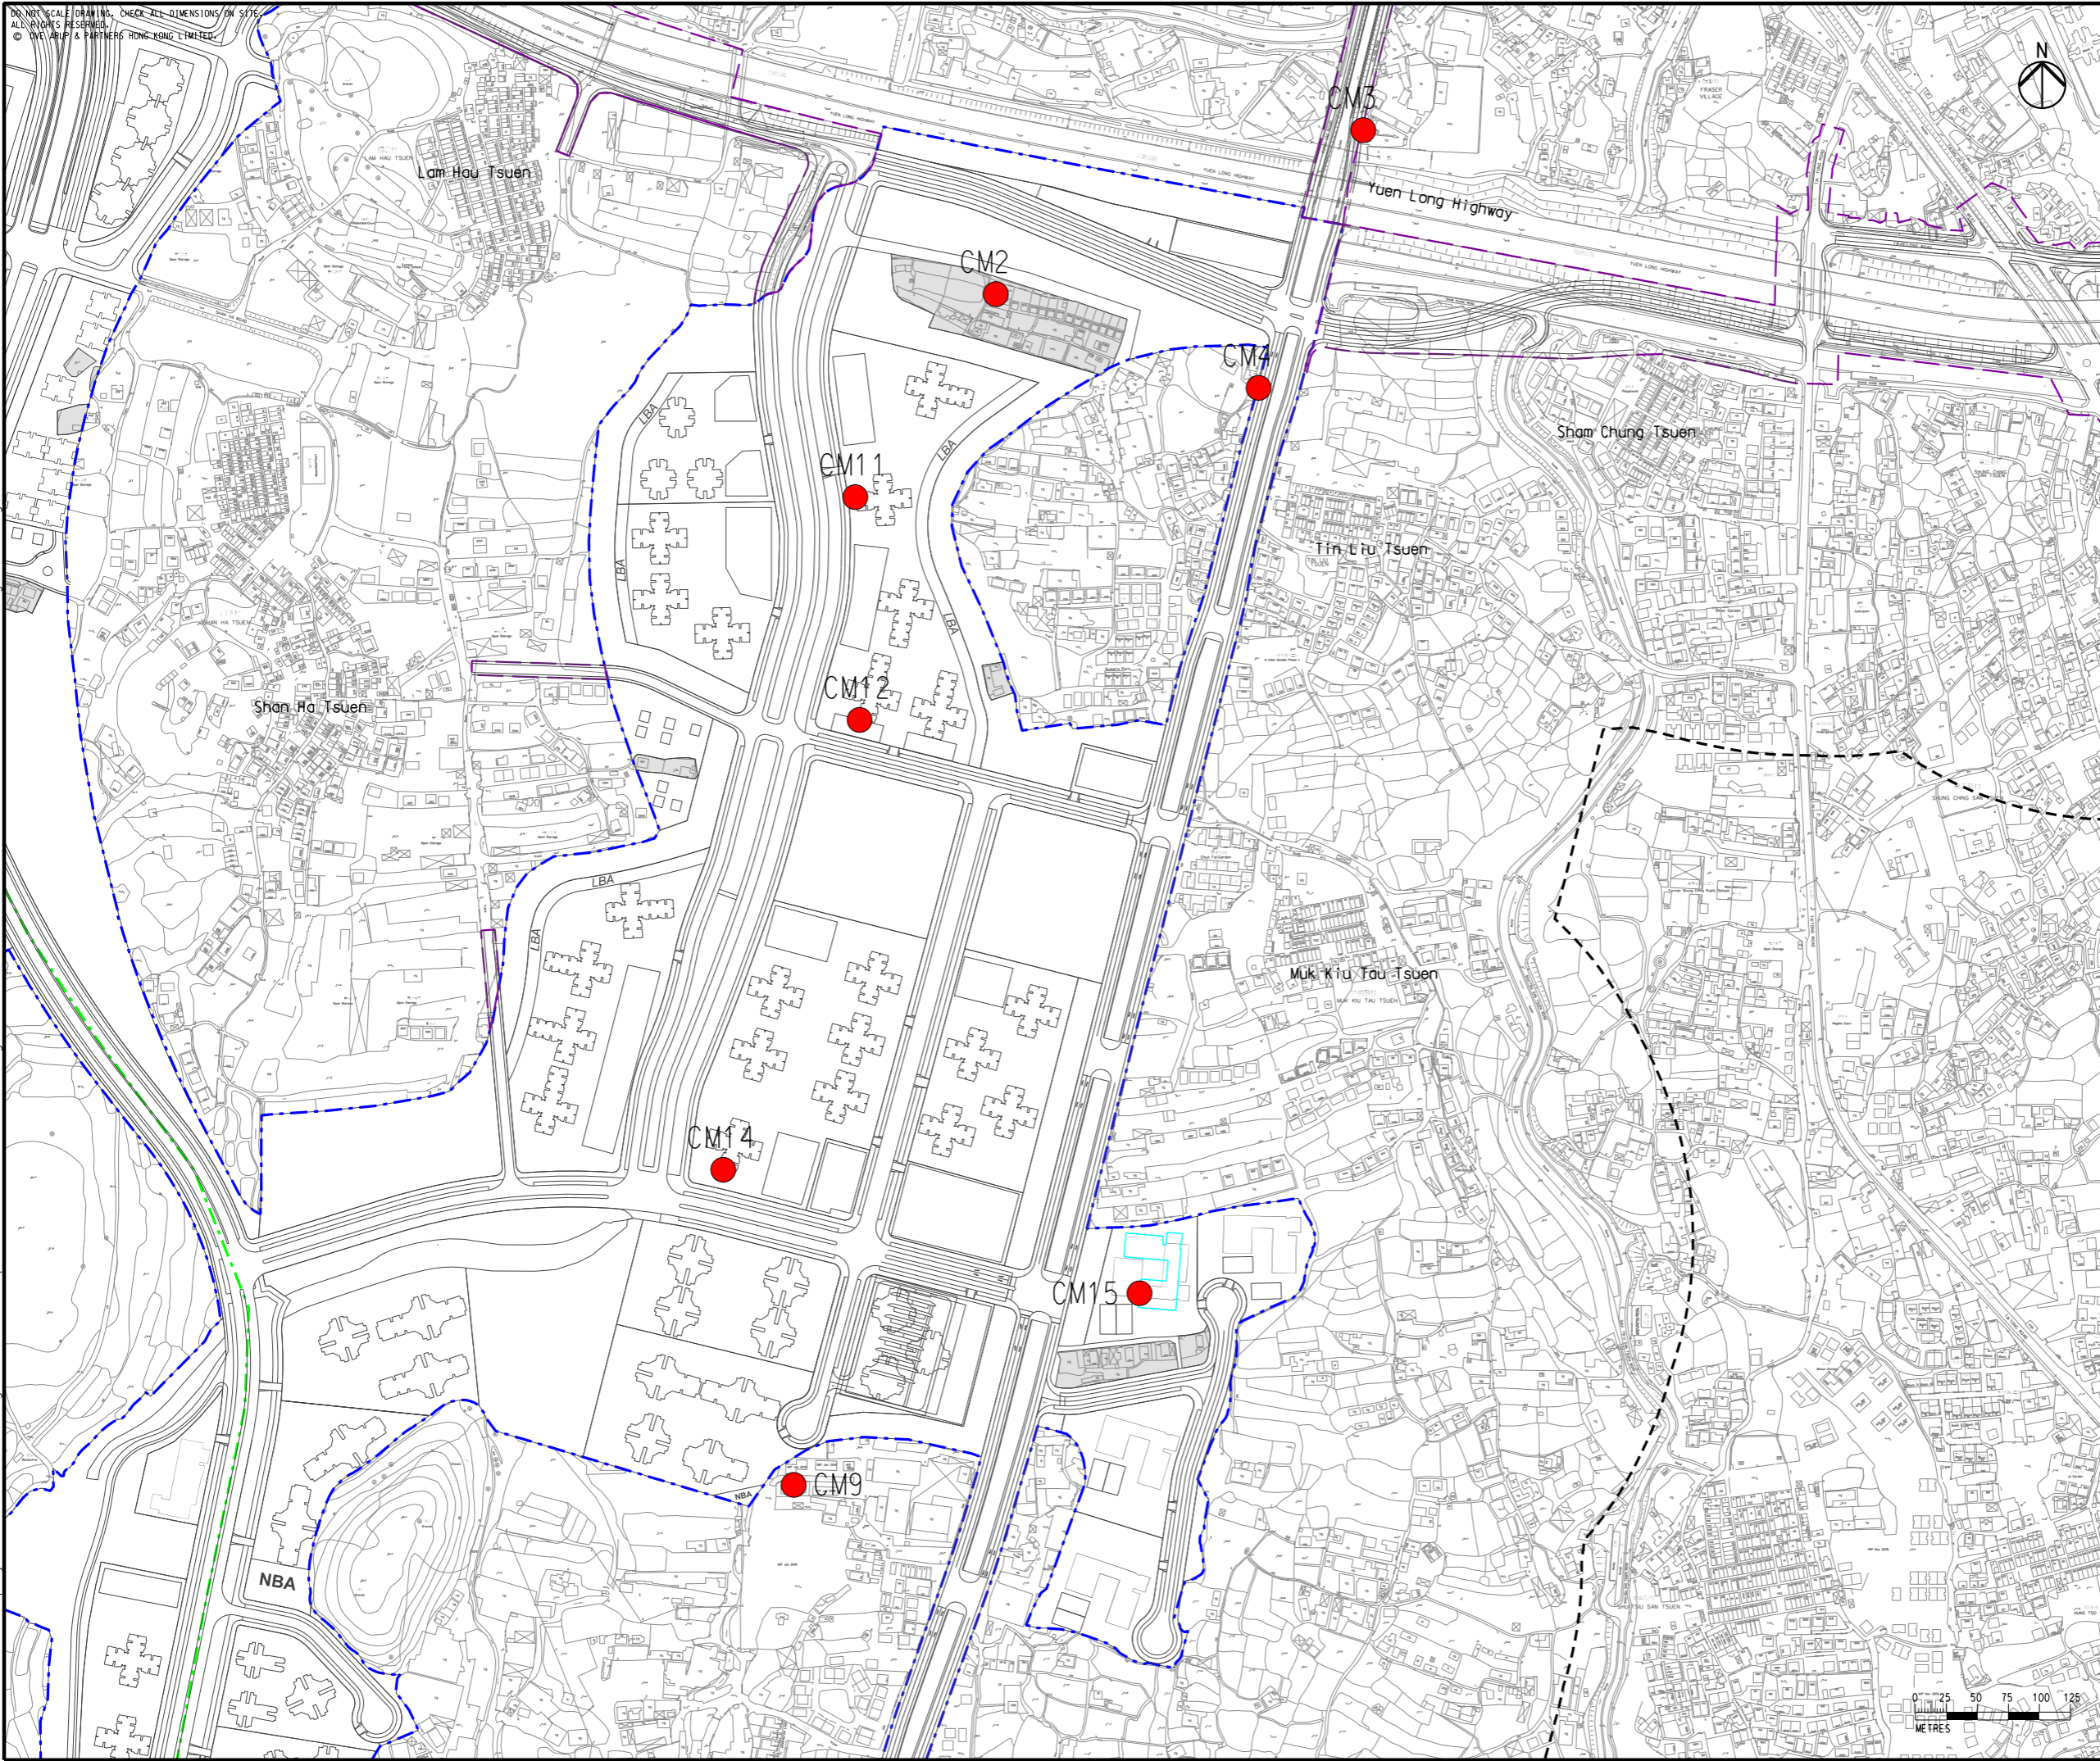

- Legend
- Potential Development Area (PDA)
 - Works Boundary Outside PDA
 - New Sewer from YLS STW to the Existing Inlet Chamber of the NWT Effluent Tunnel at San Wai for Discharging to the Urmston Road Submarine Outfall
 - 300m Assessment Area
 - R5 (Existing Development Area within PDA)
 - Construction Airborne Noise Monitoring Station
 - Alternative Building Orientation

Rev	Description	By	Date
B	SECOND ISSUE	GL	07/17
A	FIRST ISSUE	GL	05/17

Consultant

ARUP

Contract No. and Title

Agreement No. CE 35/2012(CE)


Planning and Engineering Study for Housing Sites in Yuen Long South - Investigation

Drawing title

Locations of Construction Noise Monitoring Stations (Sheet 3 of 6)

Drawing no. Figure 6.1b		Rev. B	
Drawn GL	Date 07/17	Checked FC	Approved FC
Scale 1:5000 @A3		Status PRELIMINARY	

COPYRIGHT RESERVED



土木工程拓展署
Civil Engineering and Development Department



規劃署
Planning Department