


DO NOT SCALE DRAWING. CHECK ALL DIMENSIONS ON-SITE.
 ALL RIGHTS RESERVED.
 © 2017 ARUP & PARTNERS HONG KONG LIMITED.

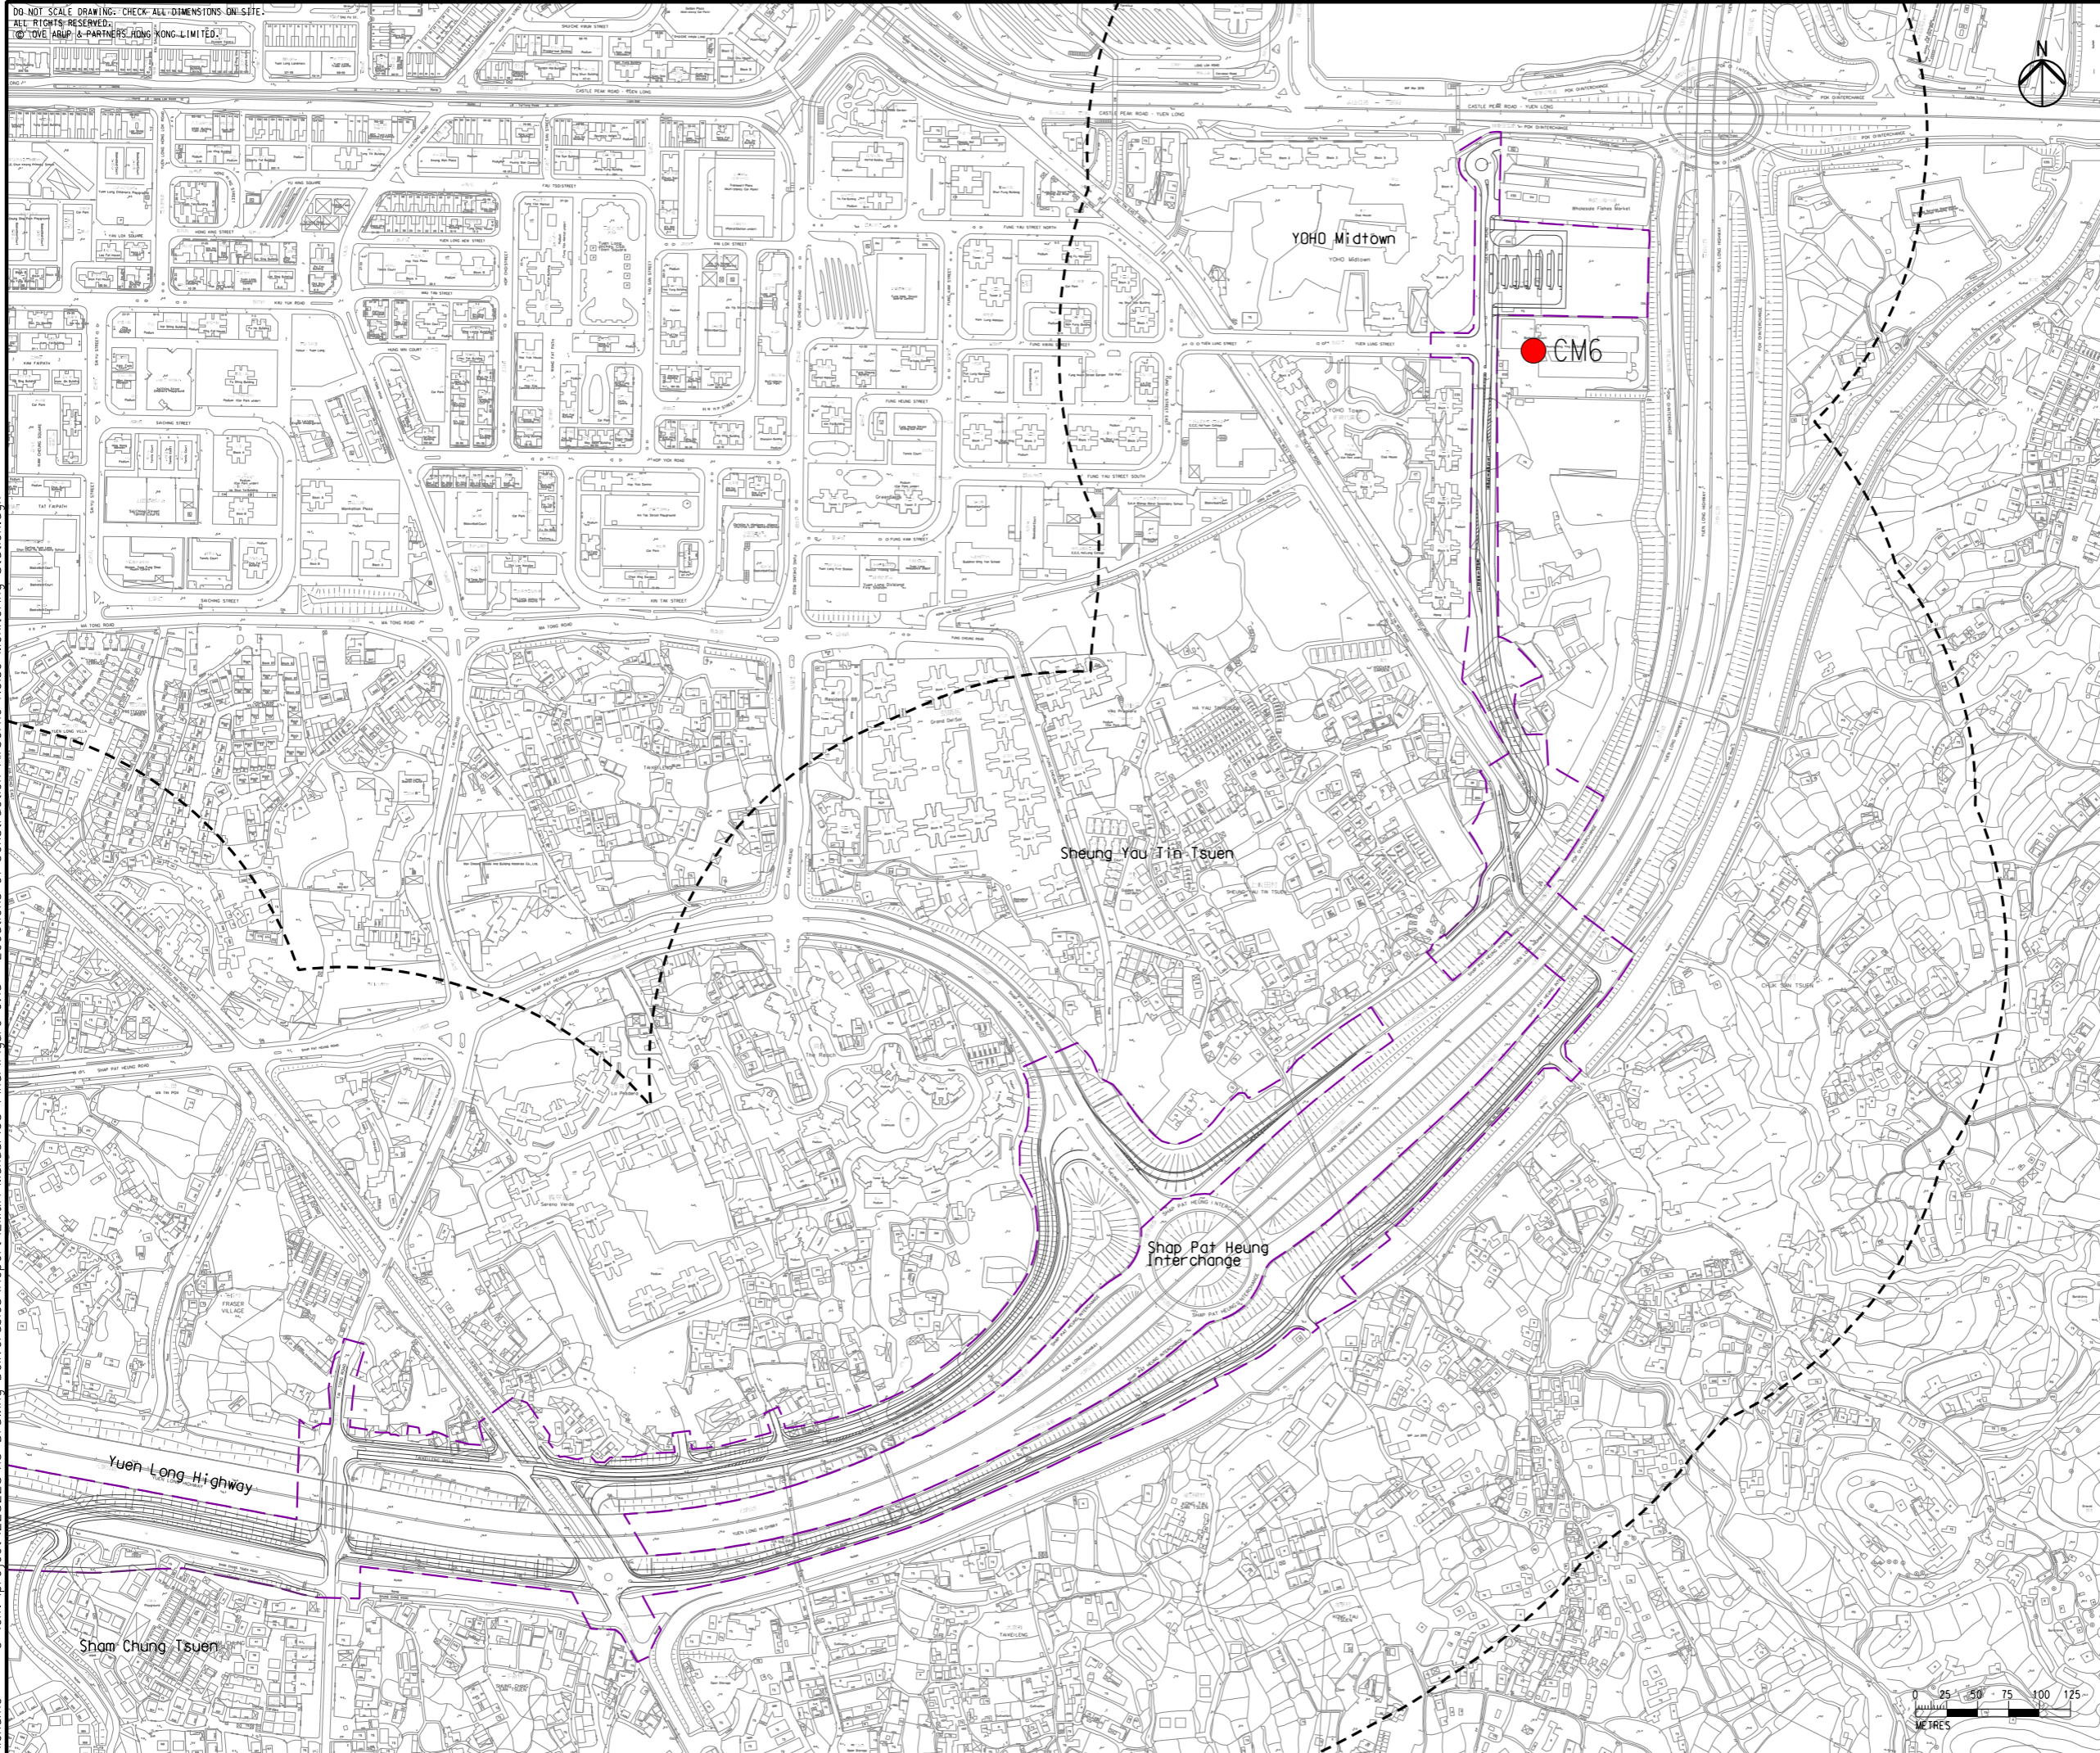

Legend

- Potential Development Area (PDA)
- Works Boundary Outside PDA
- New Sewer from YLS STW to the Existing Inlet Chamber of the NWT Effluent Tunnel at San Wai for Discharging to the Urmston Road Submarine Outfall
- 300m Assessment Area
- R5 (Existing Development Area within PDA)
- Construction Airborne Noise Monitoring Station

Rev	Description	By	Date
B	SECOND ISSUE	GL	07/17
A	FIRST ISSUE	GL	05/17


Consultant
ARUP

Contract No. and Title
 Agreement No. CE 35/2012(CE)
 Planning and Engineering Study for Housing Sites in Yuen Long South - Investigation

Drawing title
 Locations of Construction Noise Monitoring Stations
 (Sheet 5 of 6)

Drawing no. Figure 6.1d		Rev. B	
Drawn GL	Date 07/17	Checked FC	Approved FC
Scale 1:5000 @A3		Status PRELIMINARY	

COPYRIGHT RESERVED



土木工程拓展署
Civil Engineering and
Development Department



規劃署
Planning
Department

Printed by : 7/25/2017
 Filename : G:\env\project\228228\13 Drawing Deliverables\Report\EM&A Manual\03 Final\Figure 6.1d - Locations of Construction Airborne Noise Monitoring Station.dgn

