


DO NOT SCALE DRAWING. CHECK ALL DIMENSIONS ON-SITE.  
 ALL RIGHTS RESERVED.  
 © ARUP & PARTNERS HONG KONG LIMITED.

Printed by : 7/23/2017  
 File name : \\HKGN\GIS22\acoustic\env\project\228228\13 Drawing Deliverables\Report\EM&A Manual\03 Final Figure 6.2a - Locations of Road Traffic Noise Monitoring Station.dgn

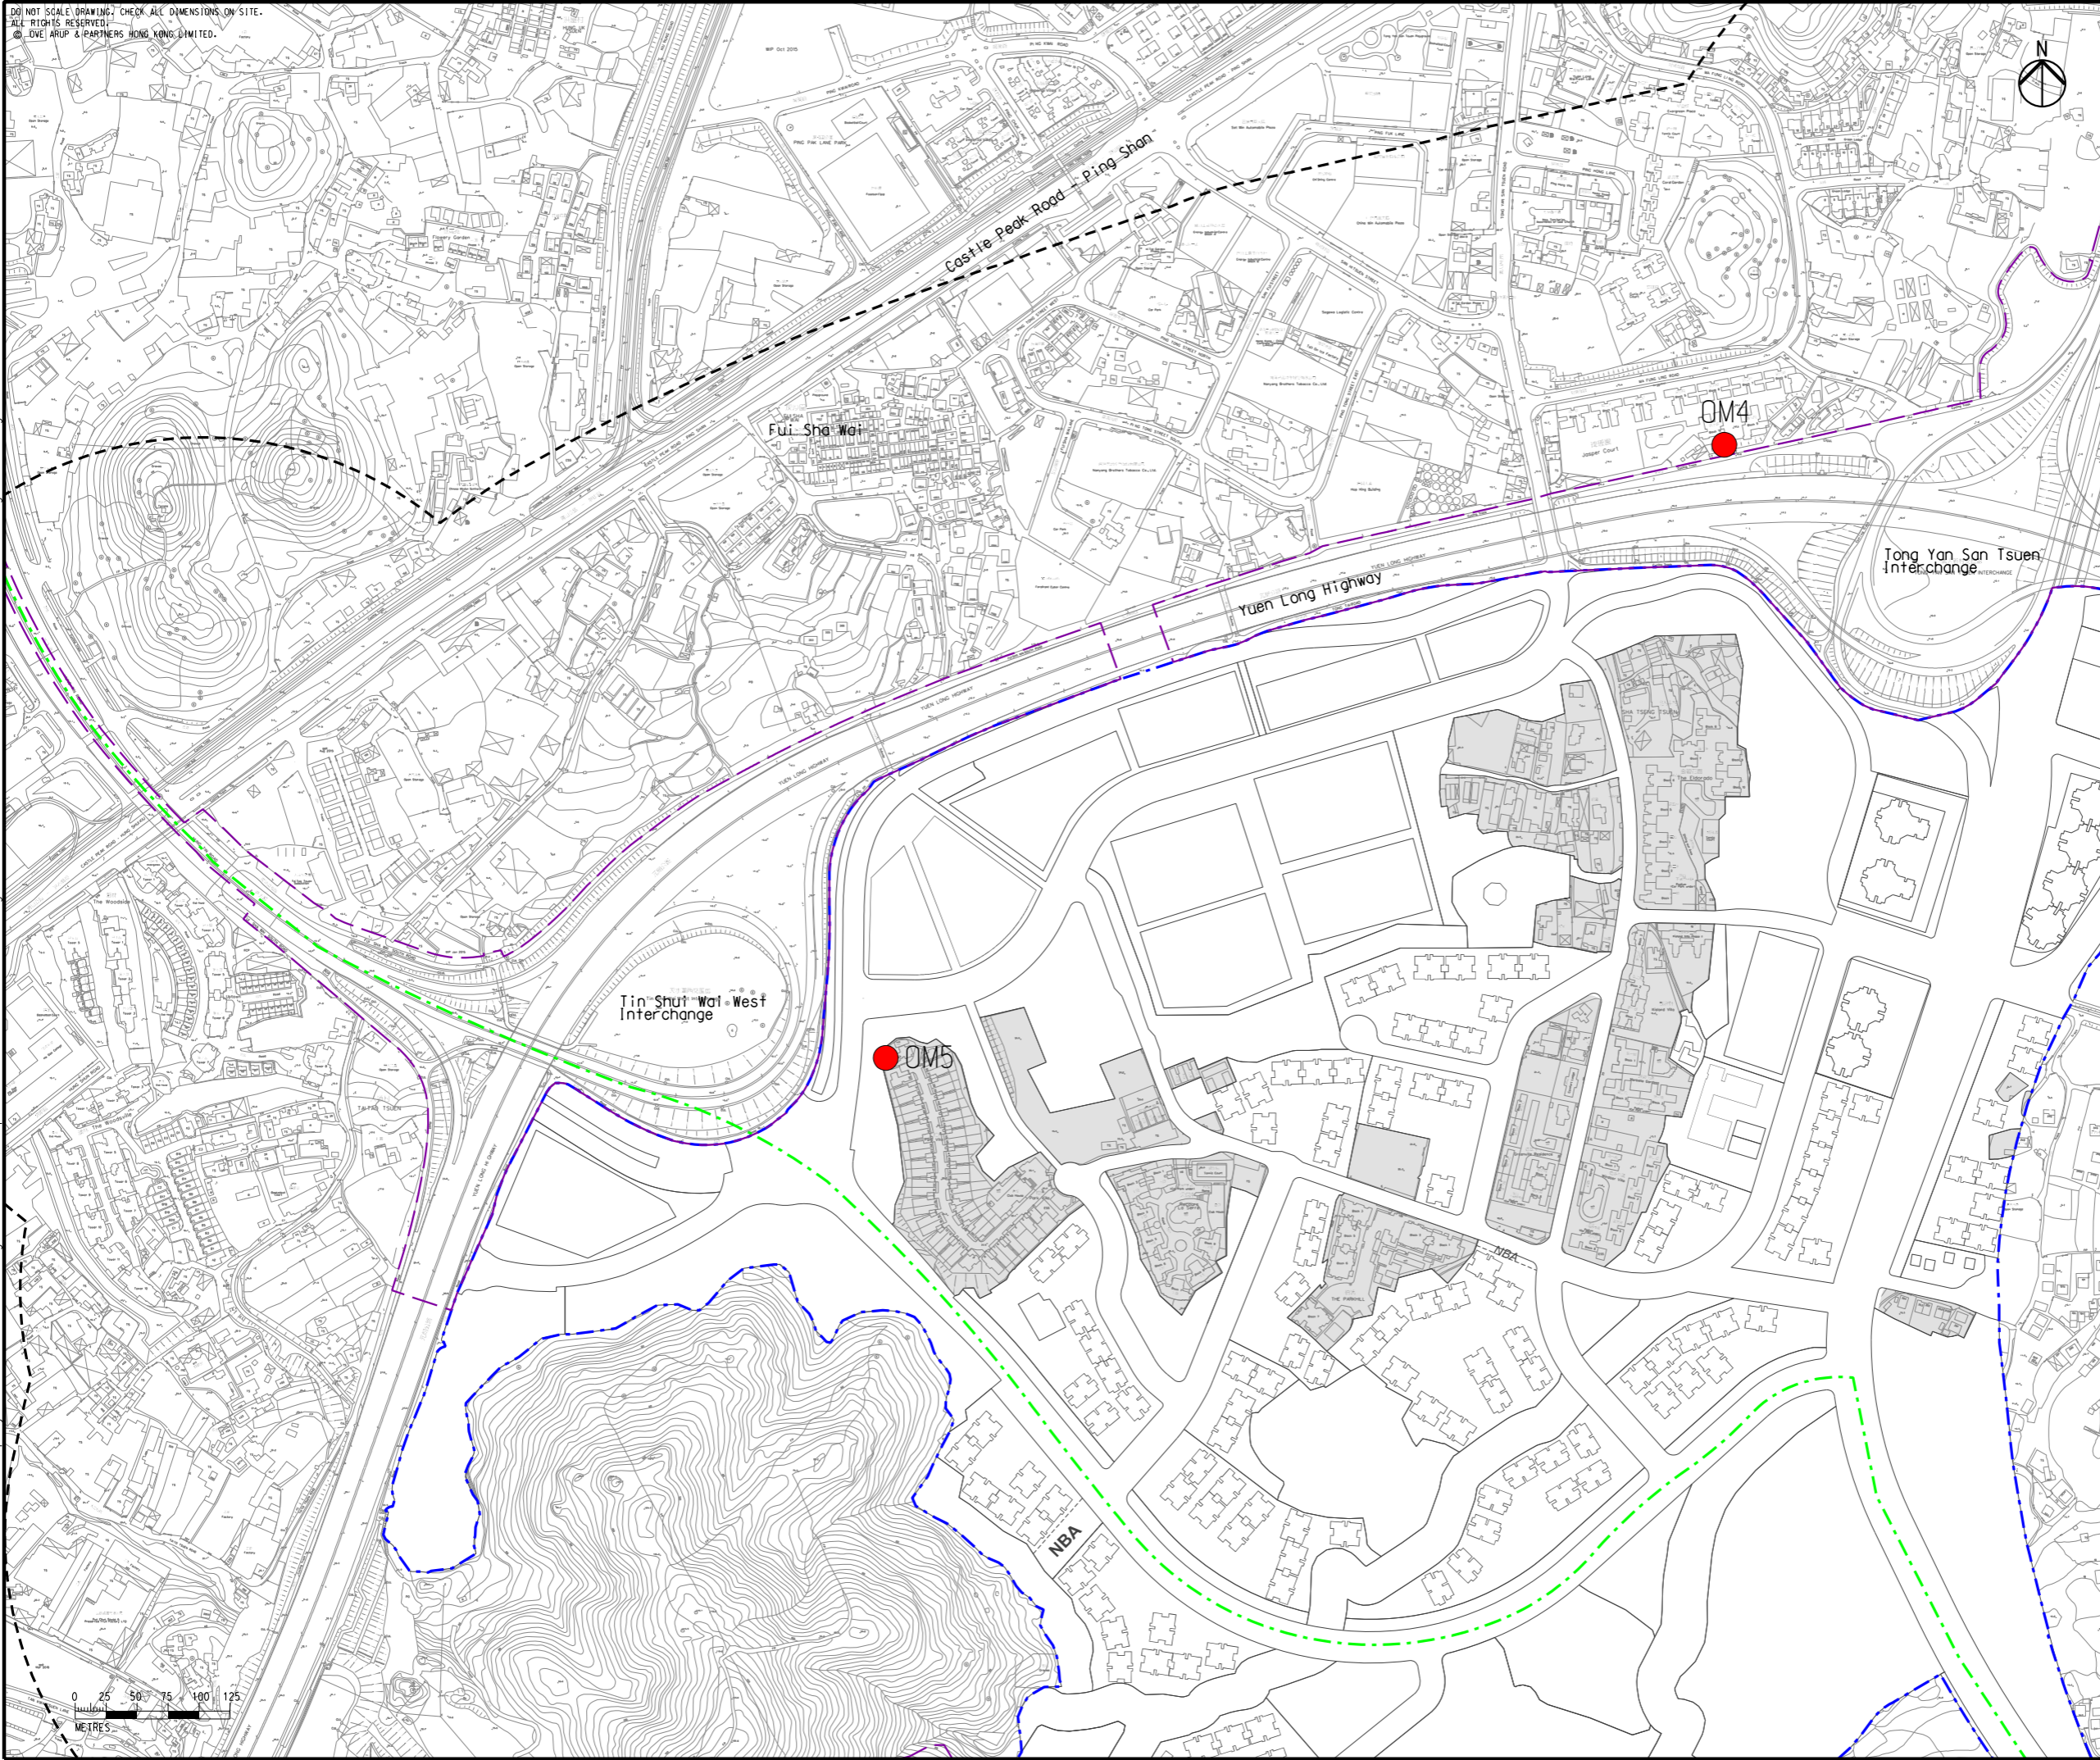

- Legend
- Potential Development Area (PDA)
  - Works Boundary Outside PDA
  - · - · New Sewer from YLS STW to the Existing Inlet Chamber of the NWNT Effluent Tunnel at San Wai for Discharging to the Urmston Road Submarine Outfall
  - 300m Assessment Area
  - R5 (Existing Development Area within PDA)
  - Road Traffic Noise Monitoring Station

|     |              |    |       |
|-----|--------------|----|-------|
|     |              |    |       |
| B   | SECOND ISSUE | GL | 07/17 |
| A   | FIRST ISSUE  | GL | 05/17 |
| Rev | Description  | By | Date  |

Consultant  
**ARUP**

Contract No. and Title  
 Agreement No. CE 35/2012(CE)  
 Planning and Engineering Study for Housing Sites in Yuen Long South - Investigation


Drawing title  
 Locations of Road Traffic Noise Monitoring Stations (Sheet 2 of 6)

|                                |               |                       |                |
|--------------------------------|---------------|-----------------------|----------------|
| Drawing no. <b>Figure 6.2a</b> |               | Rev. <b>B</b>         |                |
| Drawn<br>GL                    | Date<br>07/17 | Checked<br>FC         | Approved<br>FC |
| Scale<br>1:5000 @A3            |               | Status<br>PRELIMINARY |                |

COPYRIGHT RESERVED



土木工程拓展署  
Civil Engineering and Development Department



規劃署  
Planning Department