


DO NOT SCALE DRAWING. CHECK ALL DIMENSIONS ON SITE.
 ALL RIGHTS RESERVED.
 © ARUP & PARTNERS HONG KONG LIMITED.

Printed by : 7/26/2017
 Filename : \\HKGNTS22\acoustic\env\project\228228\13 Drawing Deliverables\Report\EM&A Manual\03 Final Figure 6.3c - Mitigation Measures for Road Traffic Noise.dgn

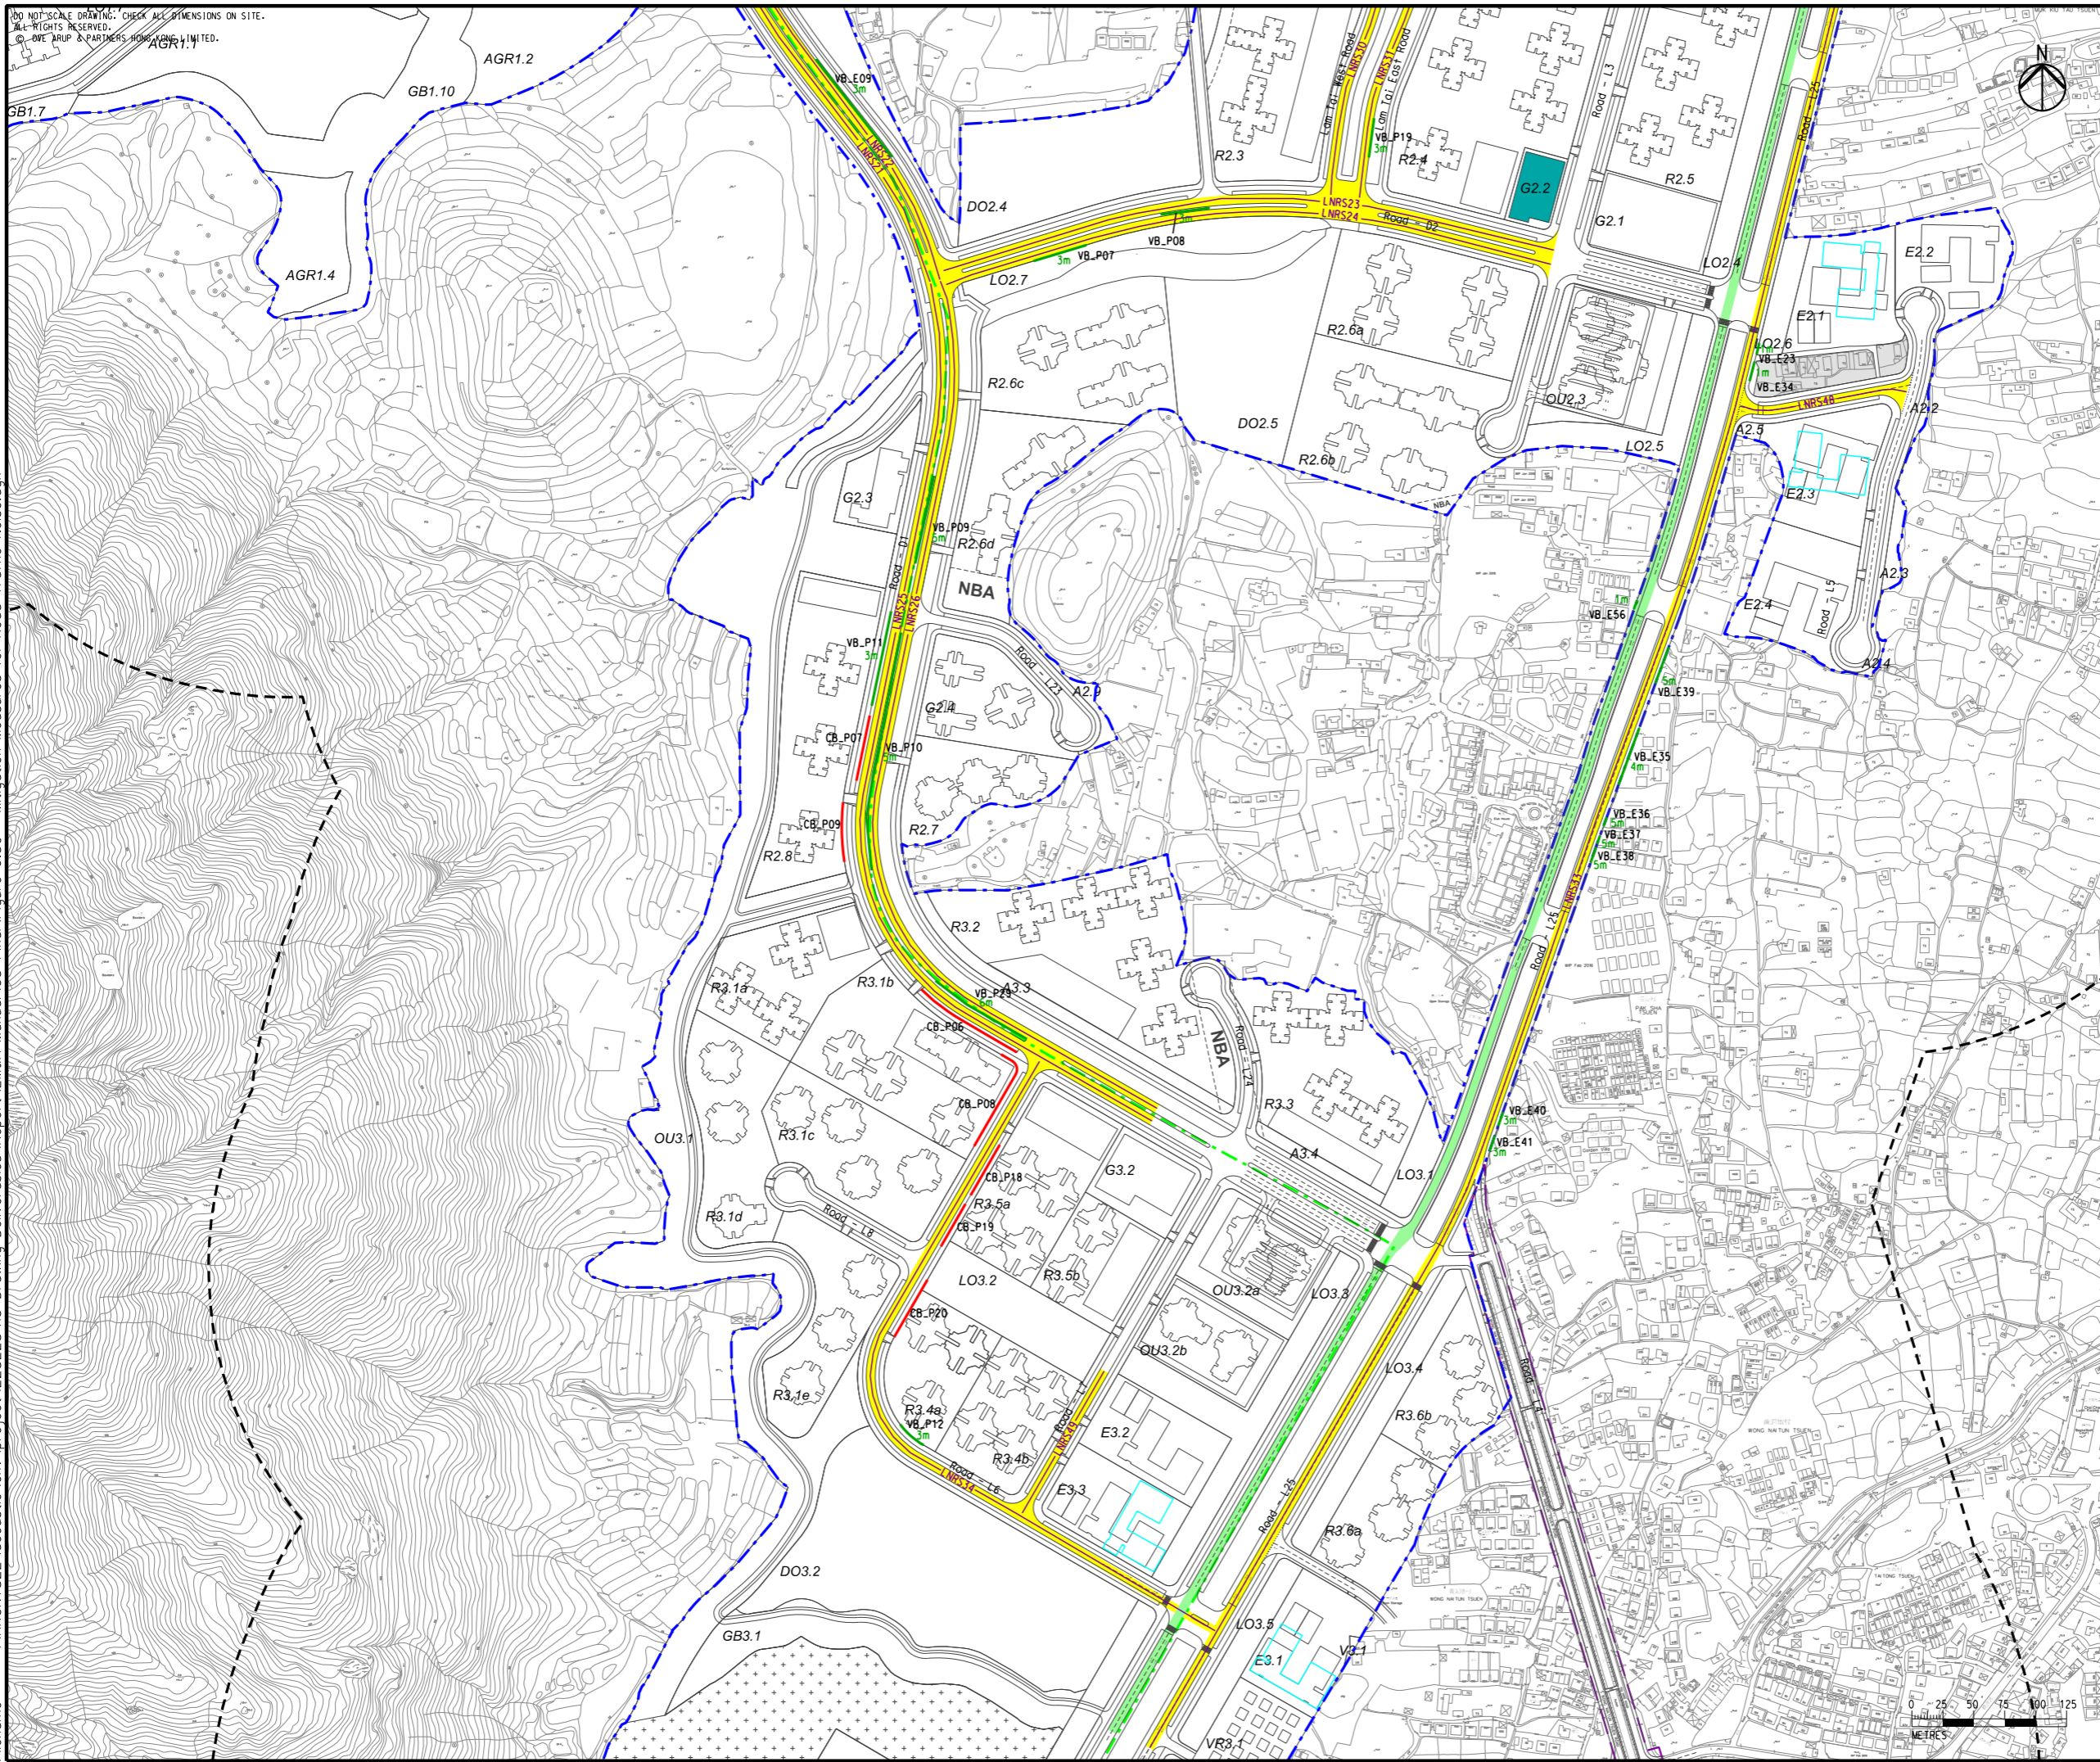

Legend

- Potential Development Area (PDA)
- Works Boundary Outside PDA
- New Sewer from YLS STW to the Existing Inlet Chamber of the NWNT Effluent Tunnel at San Wai for Discharging to the Urnston Road Submarine Outfall
- 300m Assessment Area
- R5 (Existing Development Area within PDA)
- x m Vertical Barrier
- 4m + 3m Cantilevered Barrier
- 5m + 3m Cantilevered Barrier
- 3m Nullah Feature / Barrier
- 5m Nullah Feature / Barrier
- Acoustic Window
- Central Ventilation and Noise Insulated Window
- Full Enclosure
- Semi-enclosure with Opening Side
- Low Noise Road Surfacing
- Proposed Low Noise Road Surfacing with Local Road Improvement Works under Unmitigated Scenario
- Alternative Building Orientation

C	THIRD ISSUE	GL	07/17
B	SECOND ISSUE	GL	05/17
A	FIRST ISSUE	GL	02/17
Rev	Description	By	Date

Consultant
ARUP

Contract No. and Title
 Agreement No. CE 35/2012(CE)
 Planning and Engineering Study for Housing Sites in Yuen Long South - Investigation

Drawing title
Mitigation Measures for Road Traffic Noise (Sheet 4 of 4)

Drawing no. Figure 6.3c		Rev. C	
Drawn GL	Date 07/17	Checked FC	Approved FC
Scale 1:5000 ON A3	Status PRELIMINARY	COPYRIGHT RESERVED	



土木工程拓展署
Civil Engineering and Development Department



規劃署
Planning Department